


# PAVEMENT MARKING, R.O.W. & EASEMENT

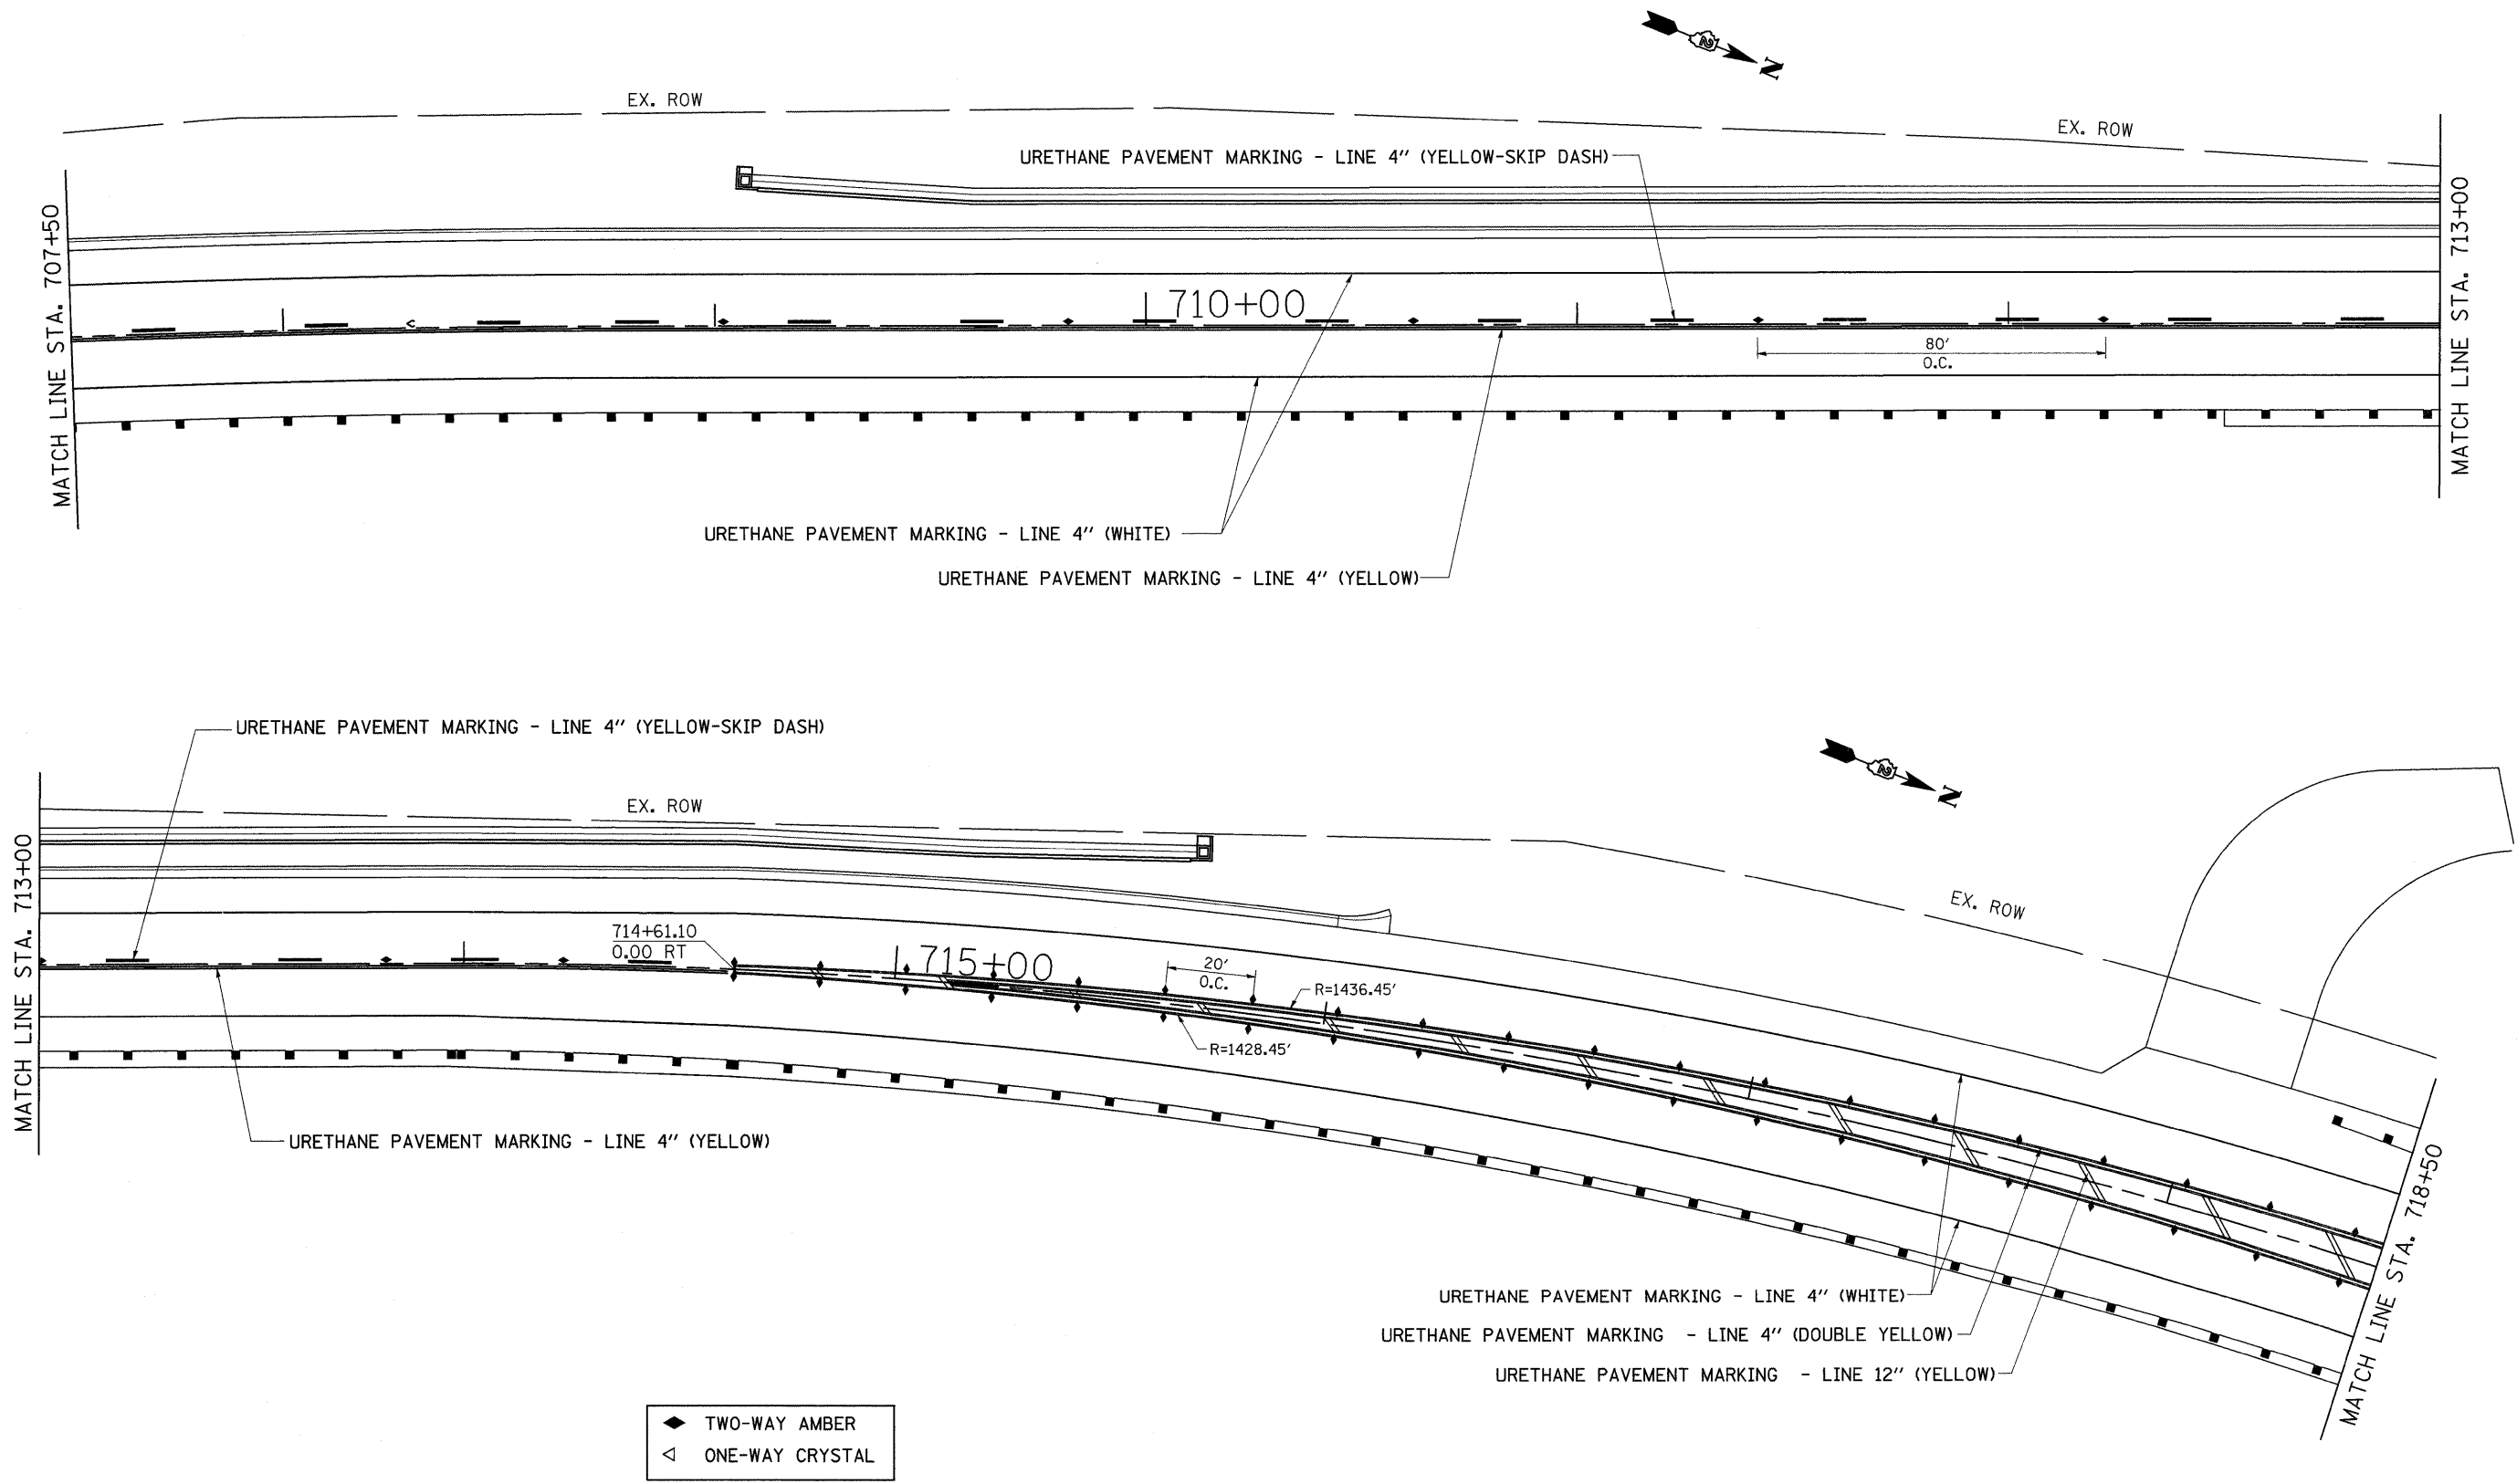

FILE NAME =	USER NAME = grantpm	DESIGNED -	REVISED -	<b>STATE OF ILLINOIS DEPARTMENT OF TRANSPORTATION</b>	<b>PAVEMENT MARKING, R.O.W. &amp; EASEMENT</b>	F.A.P. RTE.	SECTION	COUNTY	TOTAL SHEETS	SHEET NO.	
cr\pw_work\PW\DOT\GRANTPM\dss31213\d06628pkm.dgn		DRAWN -	REVISED -			742	37R-4	OGLE	867	358	
		CHECKED -	REVISED -			SCALE:		SHEET NO. OF SHEETS		STA. TO STA.	
		DATE -	REVISED -			FED. ROAD DIST. NO.		ILLINOIS FED. AID PROJECT		CONTRACT NO. 64E17	