



# PAVEMENT MARKING, R.O.W. & EASEMENT

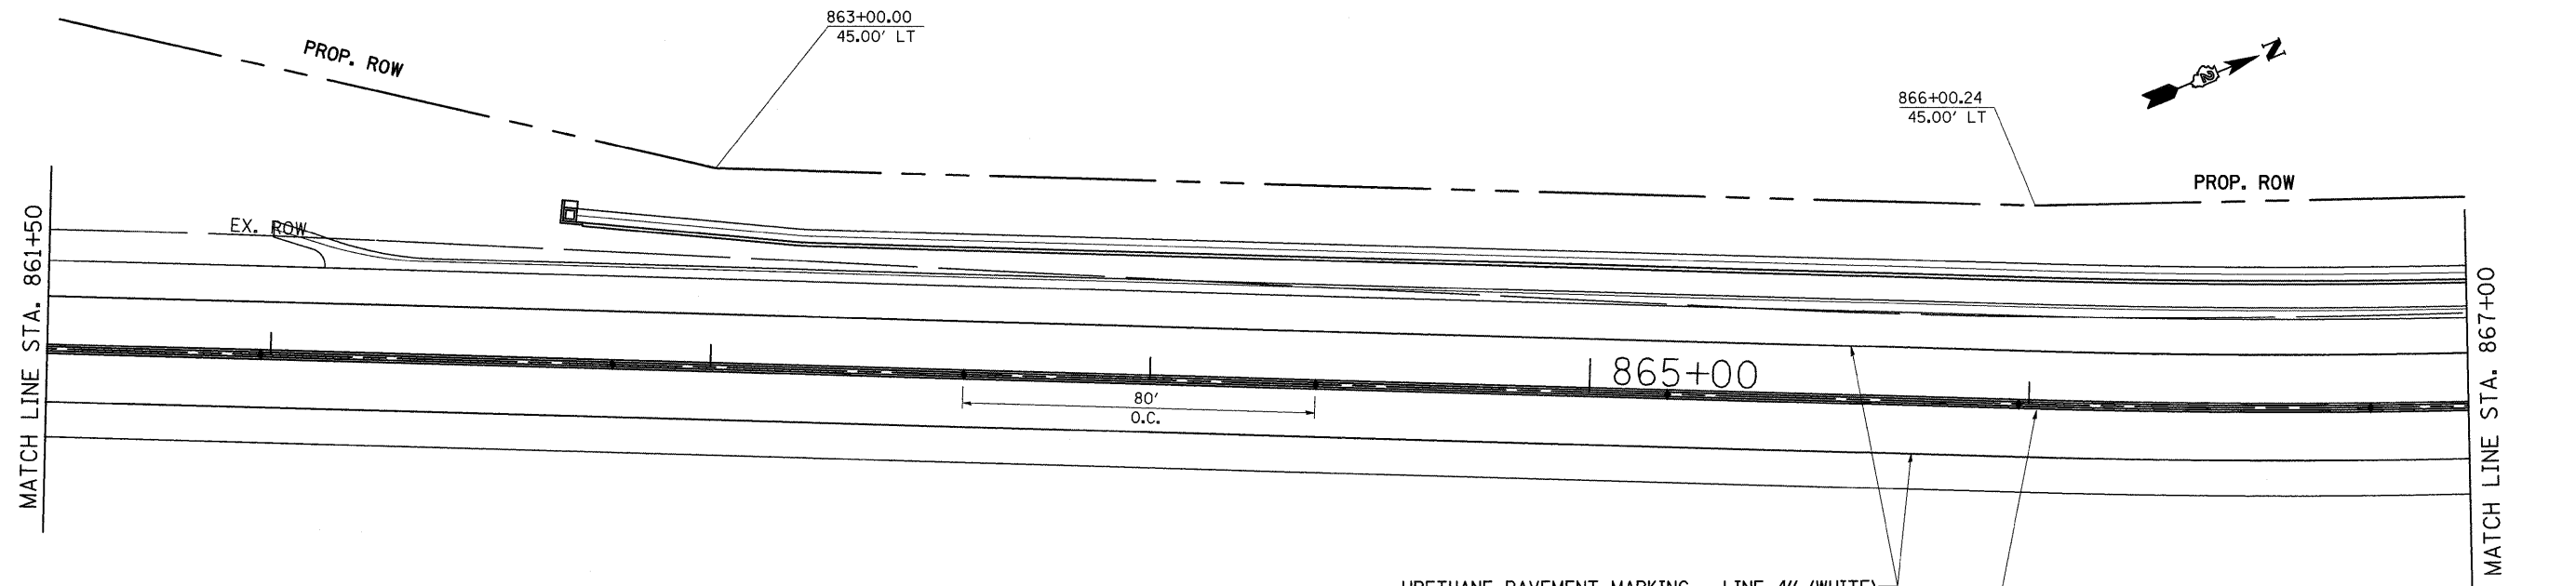

URETHANE PAVEMENT MARKING - LINE 4" (WHITE)  
 URETHANE PAVEMENT MARKING - LINE 4" (DOUBLE YELLOW)

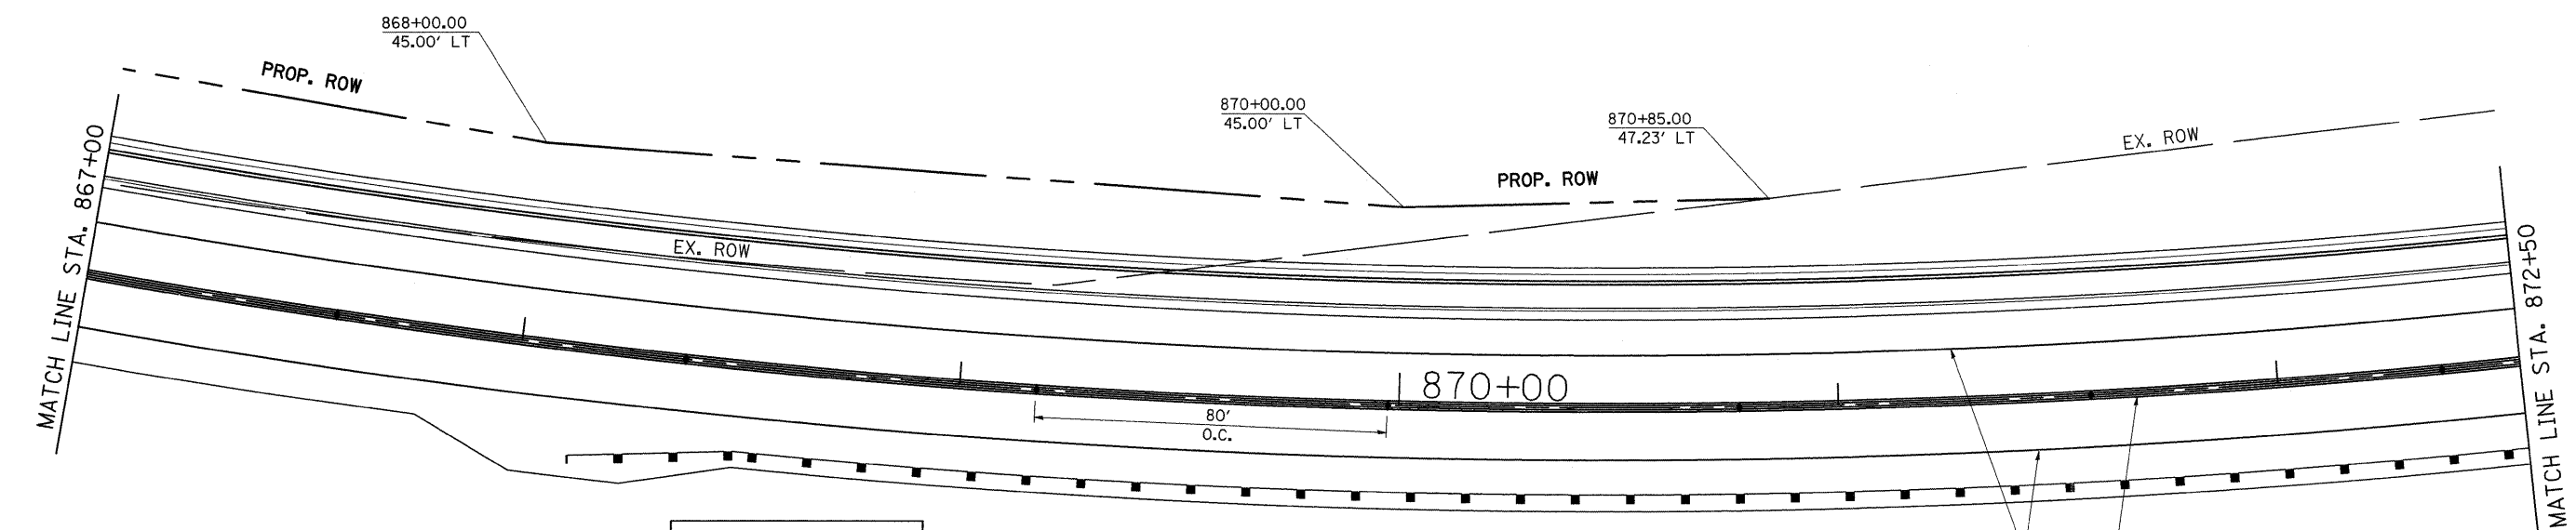

URETHANE PAVEMENT MARKING - LINE 4" (WHITE)  
 URETHANE PAVEMENT MARKING - LINE 4" (DOUBLE YELLOW)

- ◆ TWO-WAY AMBER
- ◁ ONE-WAY CRYSTAL

FILE NAME =	USER NAME = grantpm	DESIGNED -	REVISED -
ct:\pw_work\PW\DOT\GRANTPM\dms31213\d066000\pml.dgn		DRAWN -	REVISED -
PLOT SCALE = 20,0000' / IN.		CHECKED -	REVISED -
PLOT DATE = Tue Mar 30 09:40:23 2010		DATE -	REVISED -

**STATE OF ILLINOIS  
 DEPARTMENT OF TRANSPORTATION**

## PAVEMENT MARKING, R.O.W. & EASEMENT

SCALE: SHEET NO. OF SHEETS STA. TO STA.

F.A.P. RTE.	SECTION	COUNTY	TOTAL SHEETS	SHEET NO.
742	37R-4	OGLE	867	376
CONTRACT NO. 64E17				
FED. ROAD DIST. NO. ILLINOIS FED. AID PROJECT				