


PAVEMENT MARKING, R.O.W. & EASEMENT

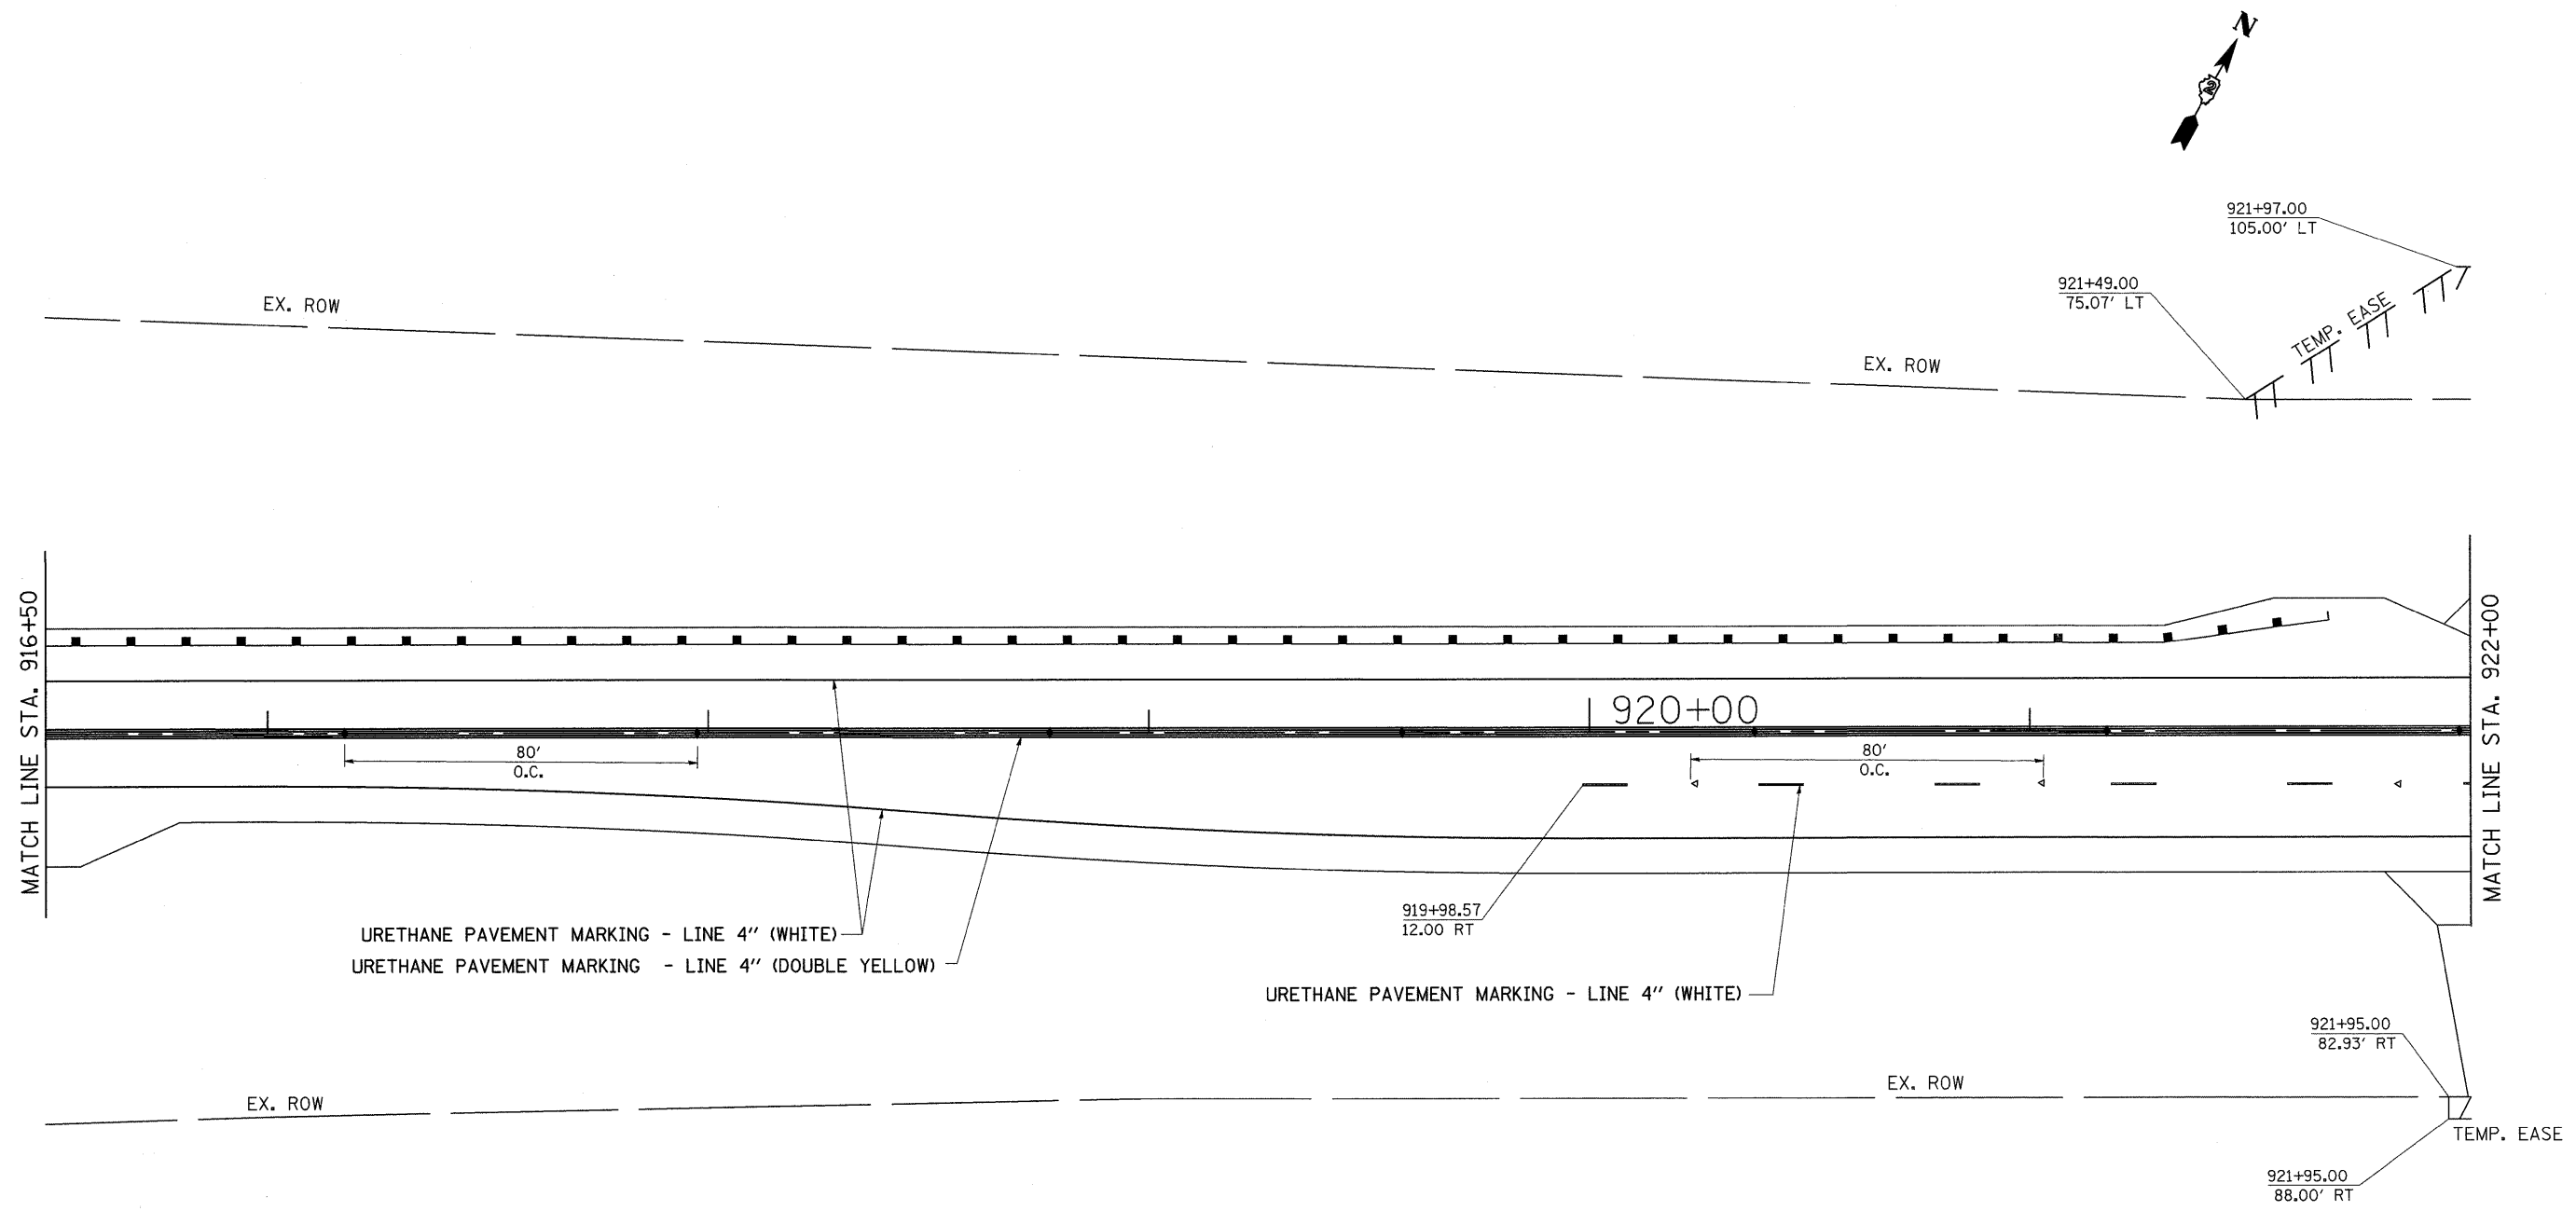

URETHANE PAVEMENT MARKING - LINE 4" (WHITE)
 URETHANE PAVEMENT MARKING - LINE 4" (DOUBLE YELLOW)

URETHANE PAVEMENT MARKING - LINE 4" (WHITE)

- ◆ TWO-WAY AMBER
- ◁ ONE-WAY CRYSTAL

FILE NAME =	USER NAME = grantpm	DESIGNED -	REVISED -	STATE OF ILLINOIS DEPARTMENT OF TRANSPORTATION	PAVEMENT MARKING, R.O.W. & EASEMENT	F.A.P. RTE.	SECTION	COUNTY	TOTAL SHEETS	SHEET NO.	
ct:\pw_work\VPWIDOT\GRANTPM\dms31213\j06608pmk.dgn		DRAWN -	REVISED -			742	37R-4	OGLE	867	384	
		CHECKED -	REVISED -			SCALE: SHEET NO. OF SHEETS STA. TO STA.		CONTRACT NO. 64E17			
		DATE -	REVISED -			FED. ROAD DIST. NO. ILLINOIS FED. AID PROJECT					
PLOT SCALE = 20,000' / IN.		PLOT DATE = Tue Mar 30 09:40:28 2010									