
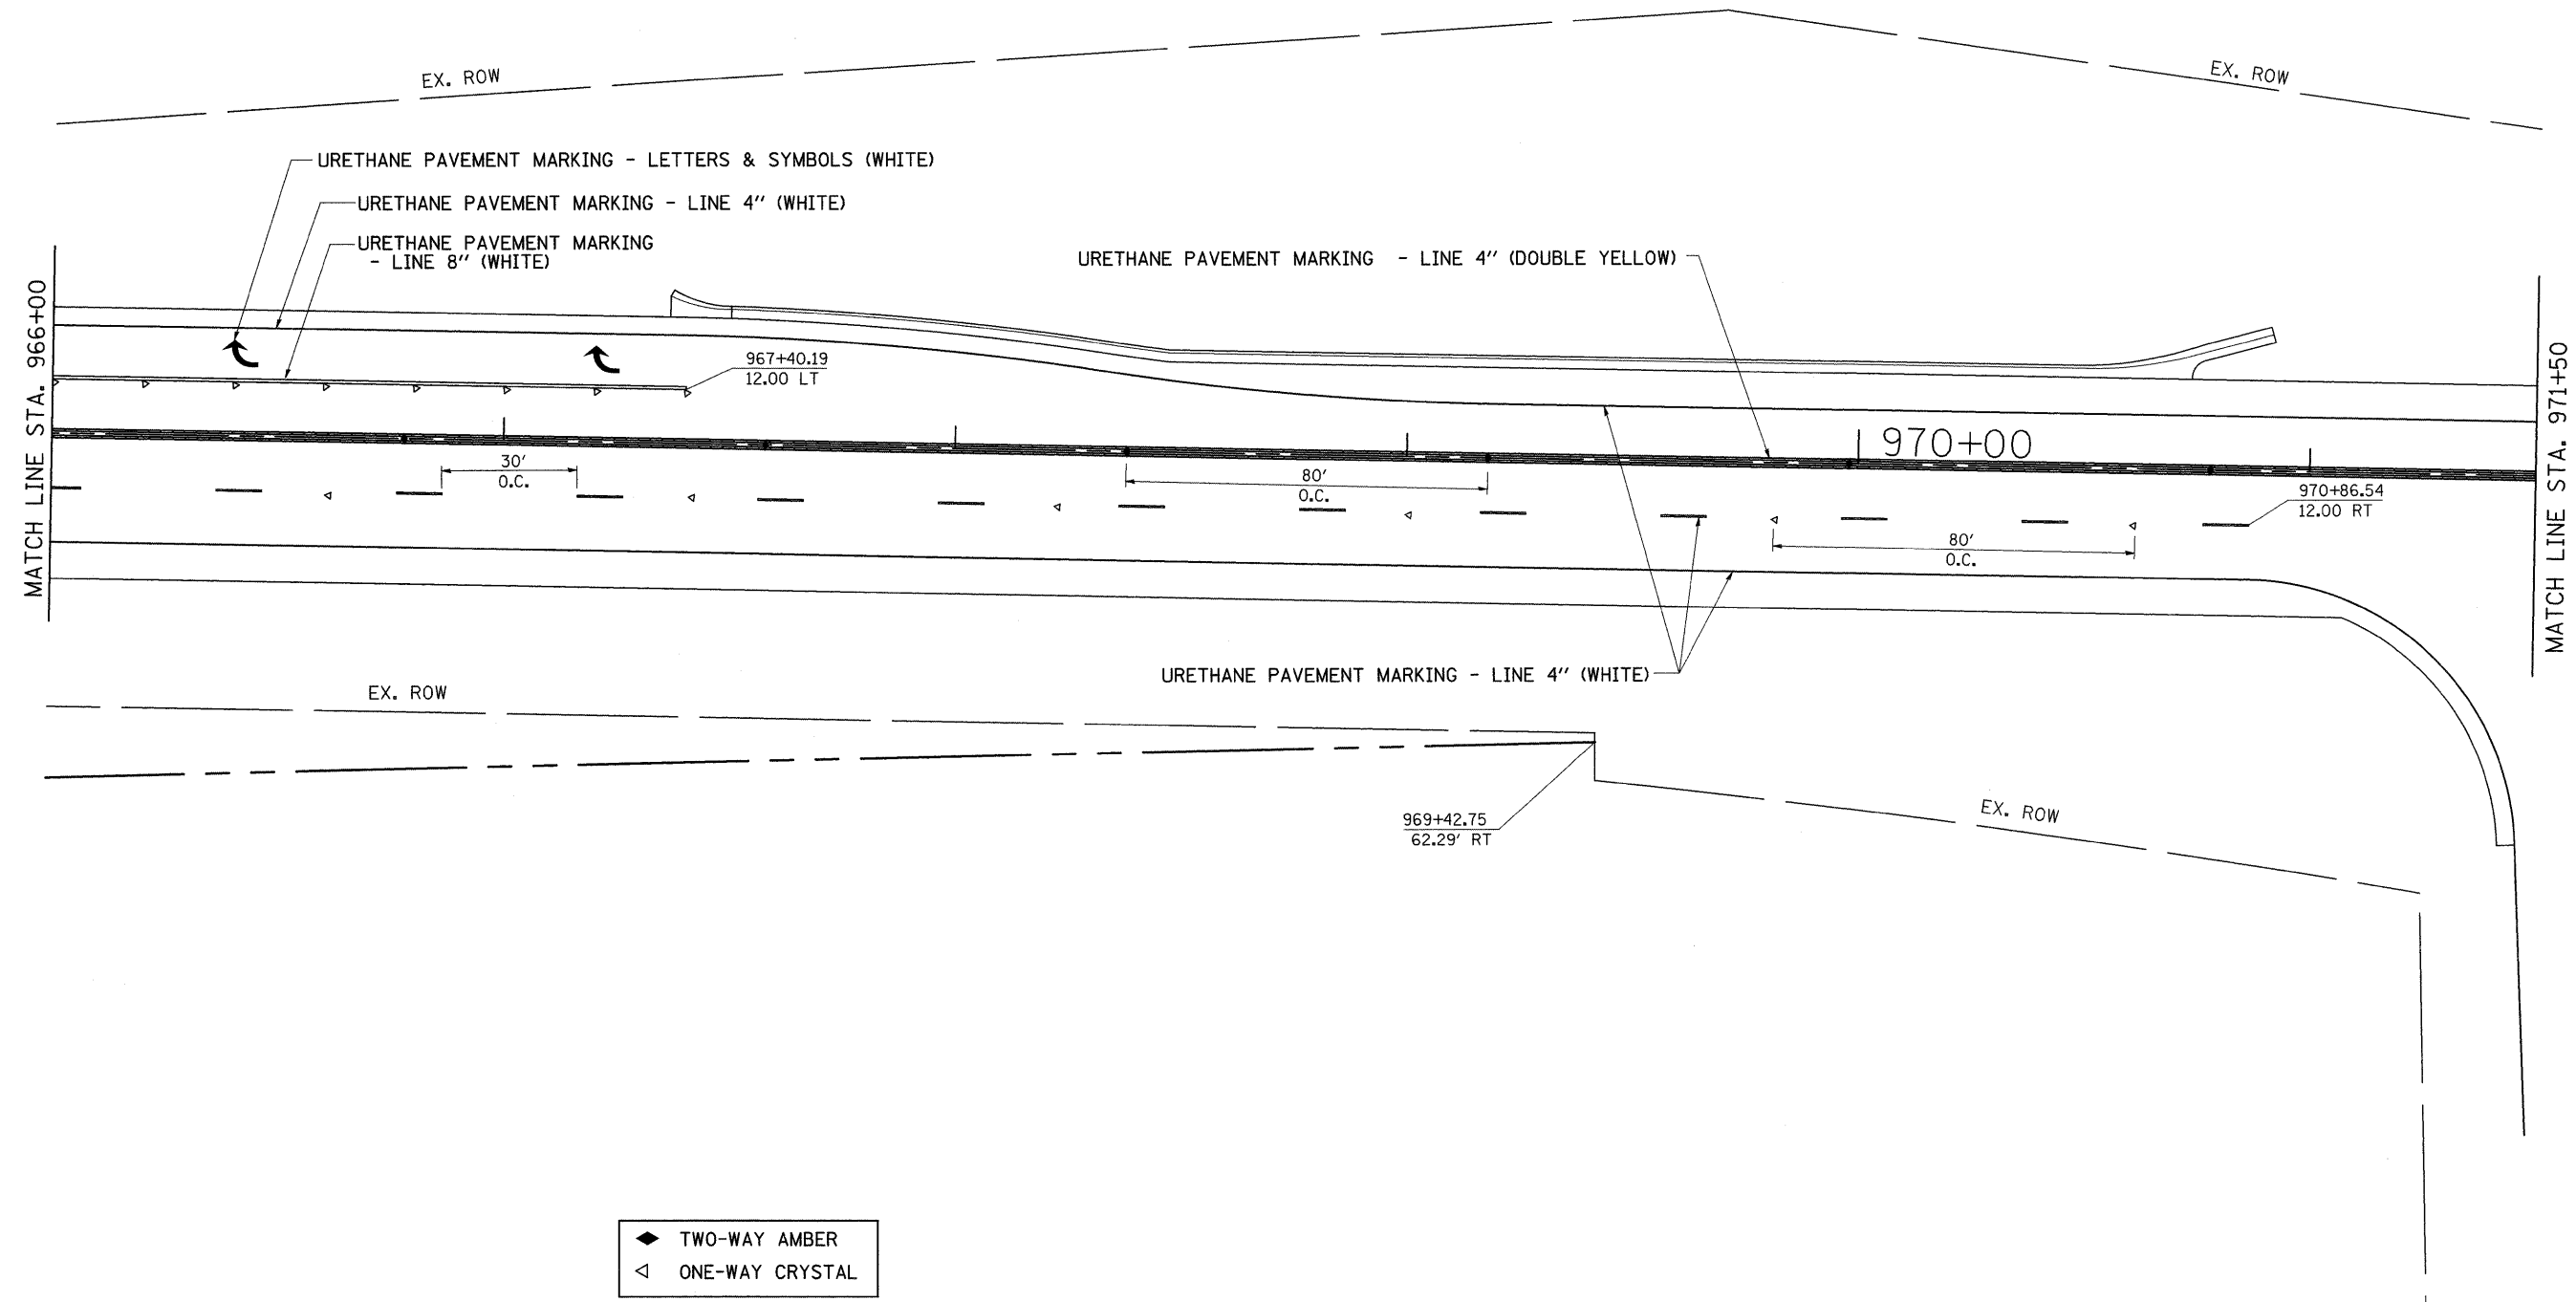


# PAVEMENT MARKING, R.O.W. & EASEMENT

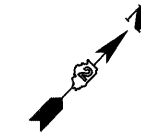

FILE NAME =	USER NAME = grantpm	DESIGNED -	REVISED -
c:\pw_work\PWIDOT\GRANTPM\dms31213\dl066208pmk.dgn		DRAWN -	REVISED -
	PLOT SCALE = 20,0000' / IN.	CHECKED -	REVISED -
	PLOT DATE = Tue Mar 30 09:40:33 2010	DATE -	REVISED -

**STATE OF ILLINOIS  
DEPARTMENT OF TRANSPORTATION**

## PAVEMENT MARKING, R.O.W. & EASEMENT

SCALE: SHEET NO. OF SHEETS STA. TO STA.

F.A.P. RTE.	SECTION	COUNTY	TOTAL SHEETS	SHEET NO.
742	37R-4	OGLE	867	393
FED. ROAD DIST. NO. ILLINOIS FED. AID PROJECT			CONTRACT NO. 64E17	