


PAVEMENT MARKING, R.O.W. & EASEMENT

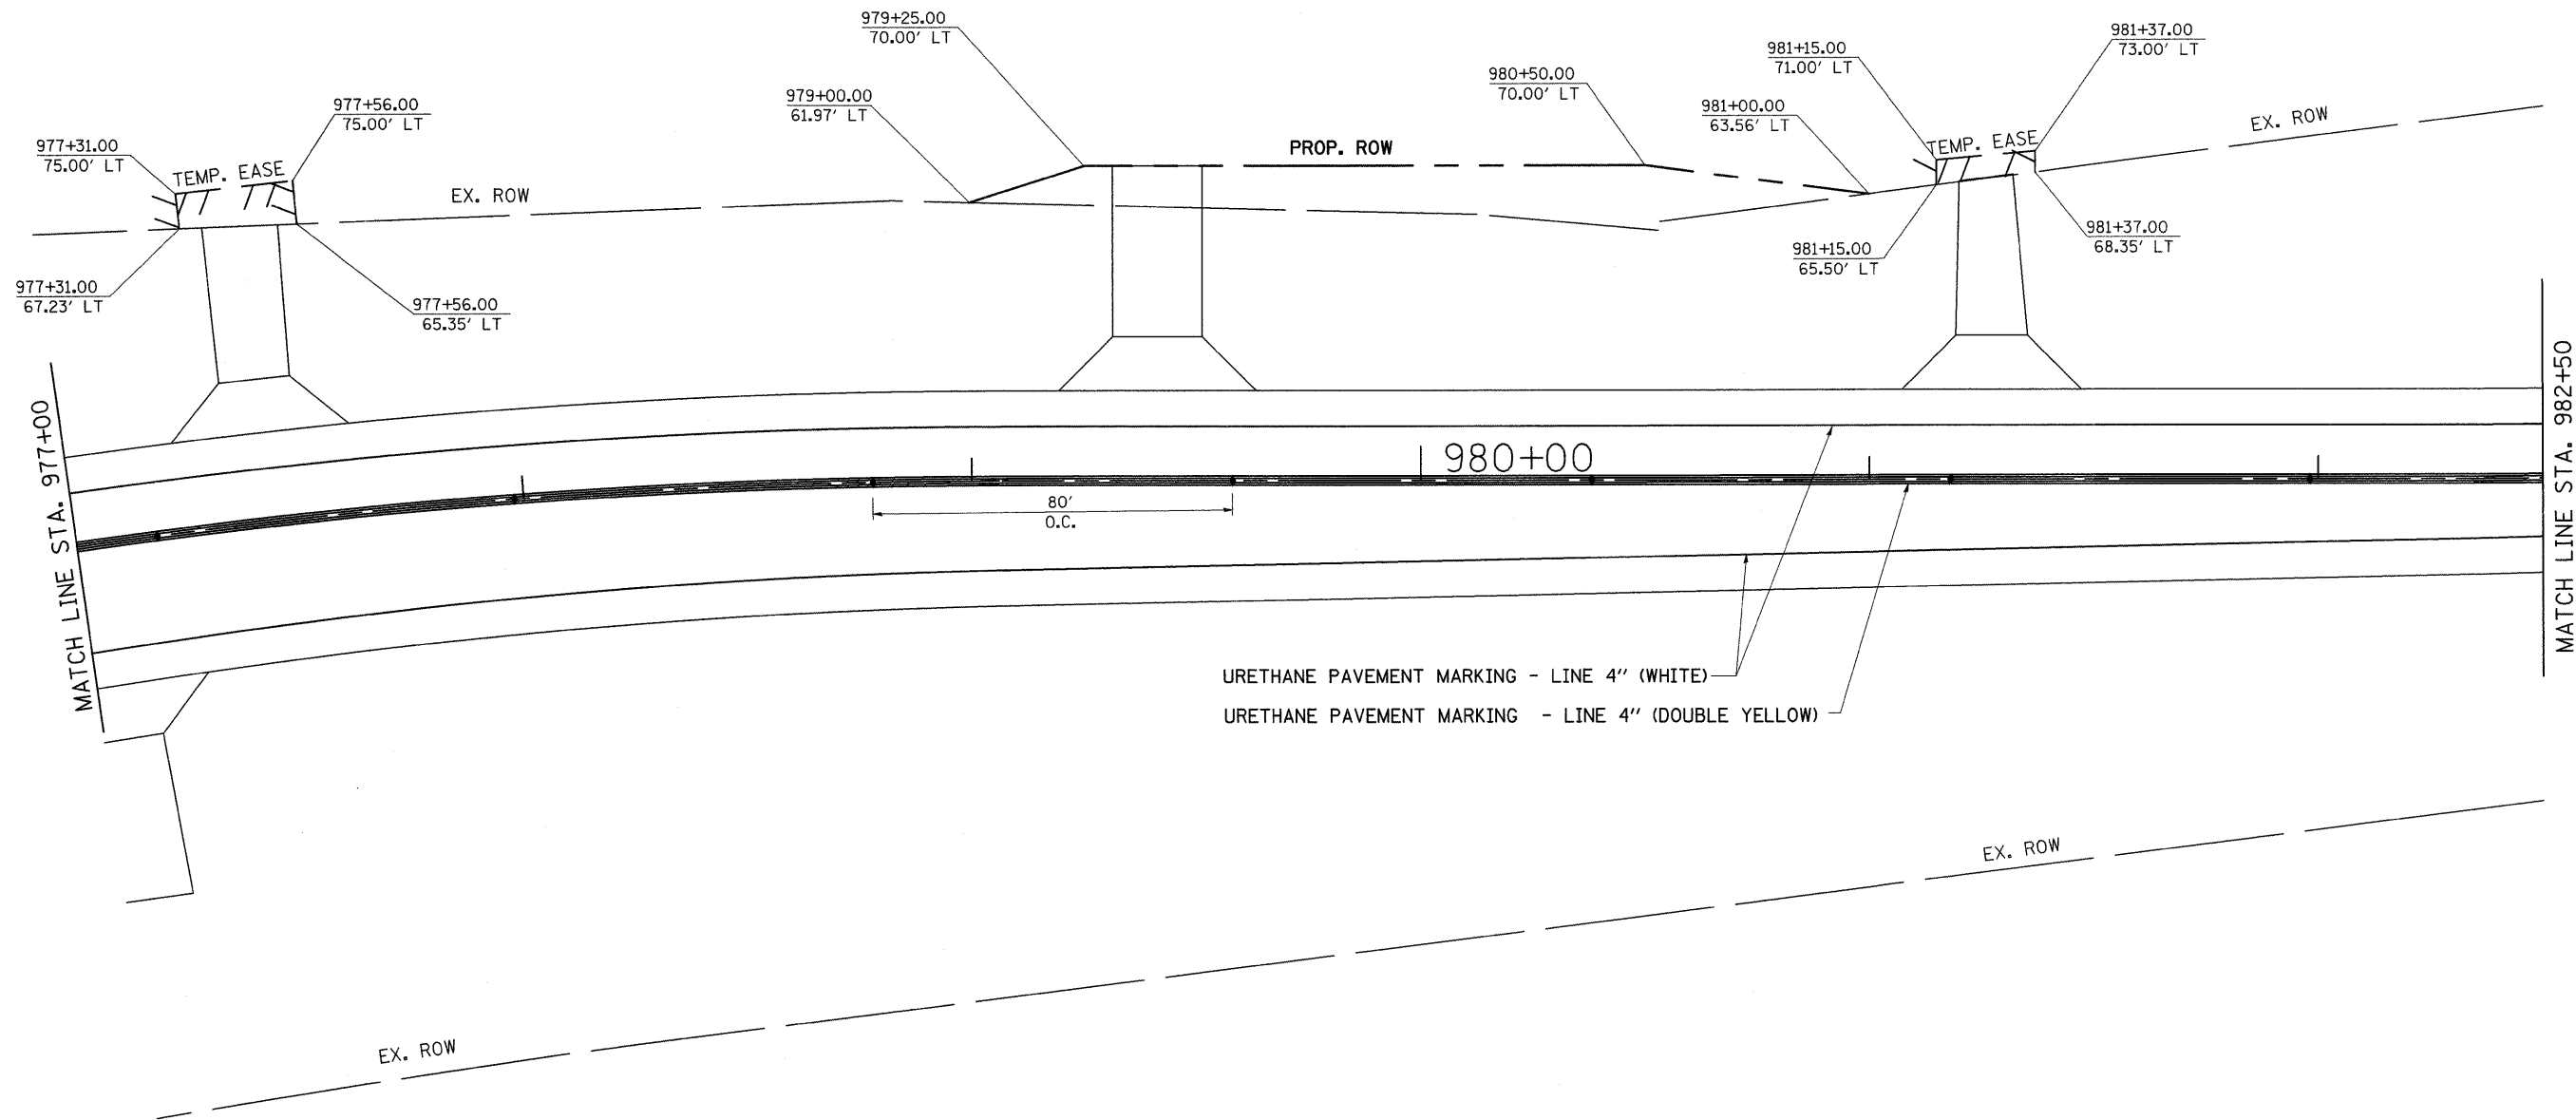

- ◆ TWO-WAY AMBER
- ◁ ONE-WAY CRYSTAL

FILE NAME =	USER NAME = grantpm	DESIGNED -	REVISED -	STATE OF ILLINOIS DEPARTMENT OF TRANSPORTATION	PAVEMENT MARKING, R.O.W. & EASEMENT	F.A.P. RTE.	SECTION	COUNTY	TOTAL SHEETS	SHEET NO.	
cr\pw_work\PWIDOT\GRANTPM\dms31213\006698\pav.dgn	PLOT SCALE = 20,0000' / IN.	DRAWN -	REVISED -			742	37R-4	OGLE	867	395	
	PLOT DATE = Tue Mar 30 09:40:35 2010	CHECKED -	REVISED -			SCALE: SHEET NO. OF SHEETS STA. TO STA.		FED. ROAD DIST. NO. ILLINOIS FED. AID PROJECT			
		DATE -	REVISED -			CONTRACT NO. 64E17					