
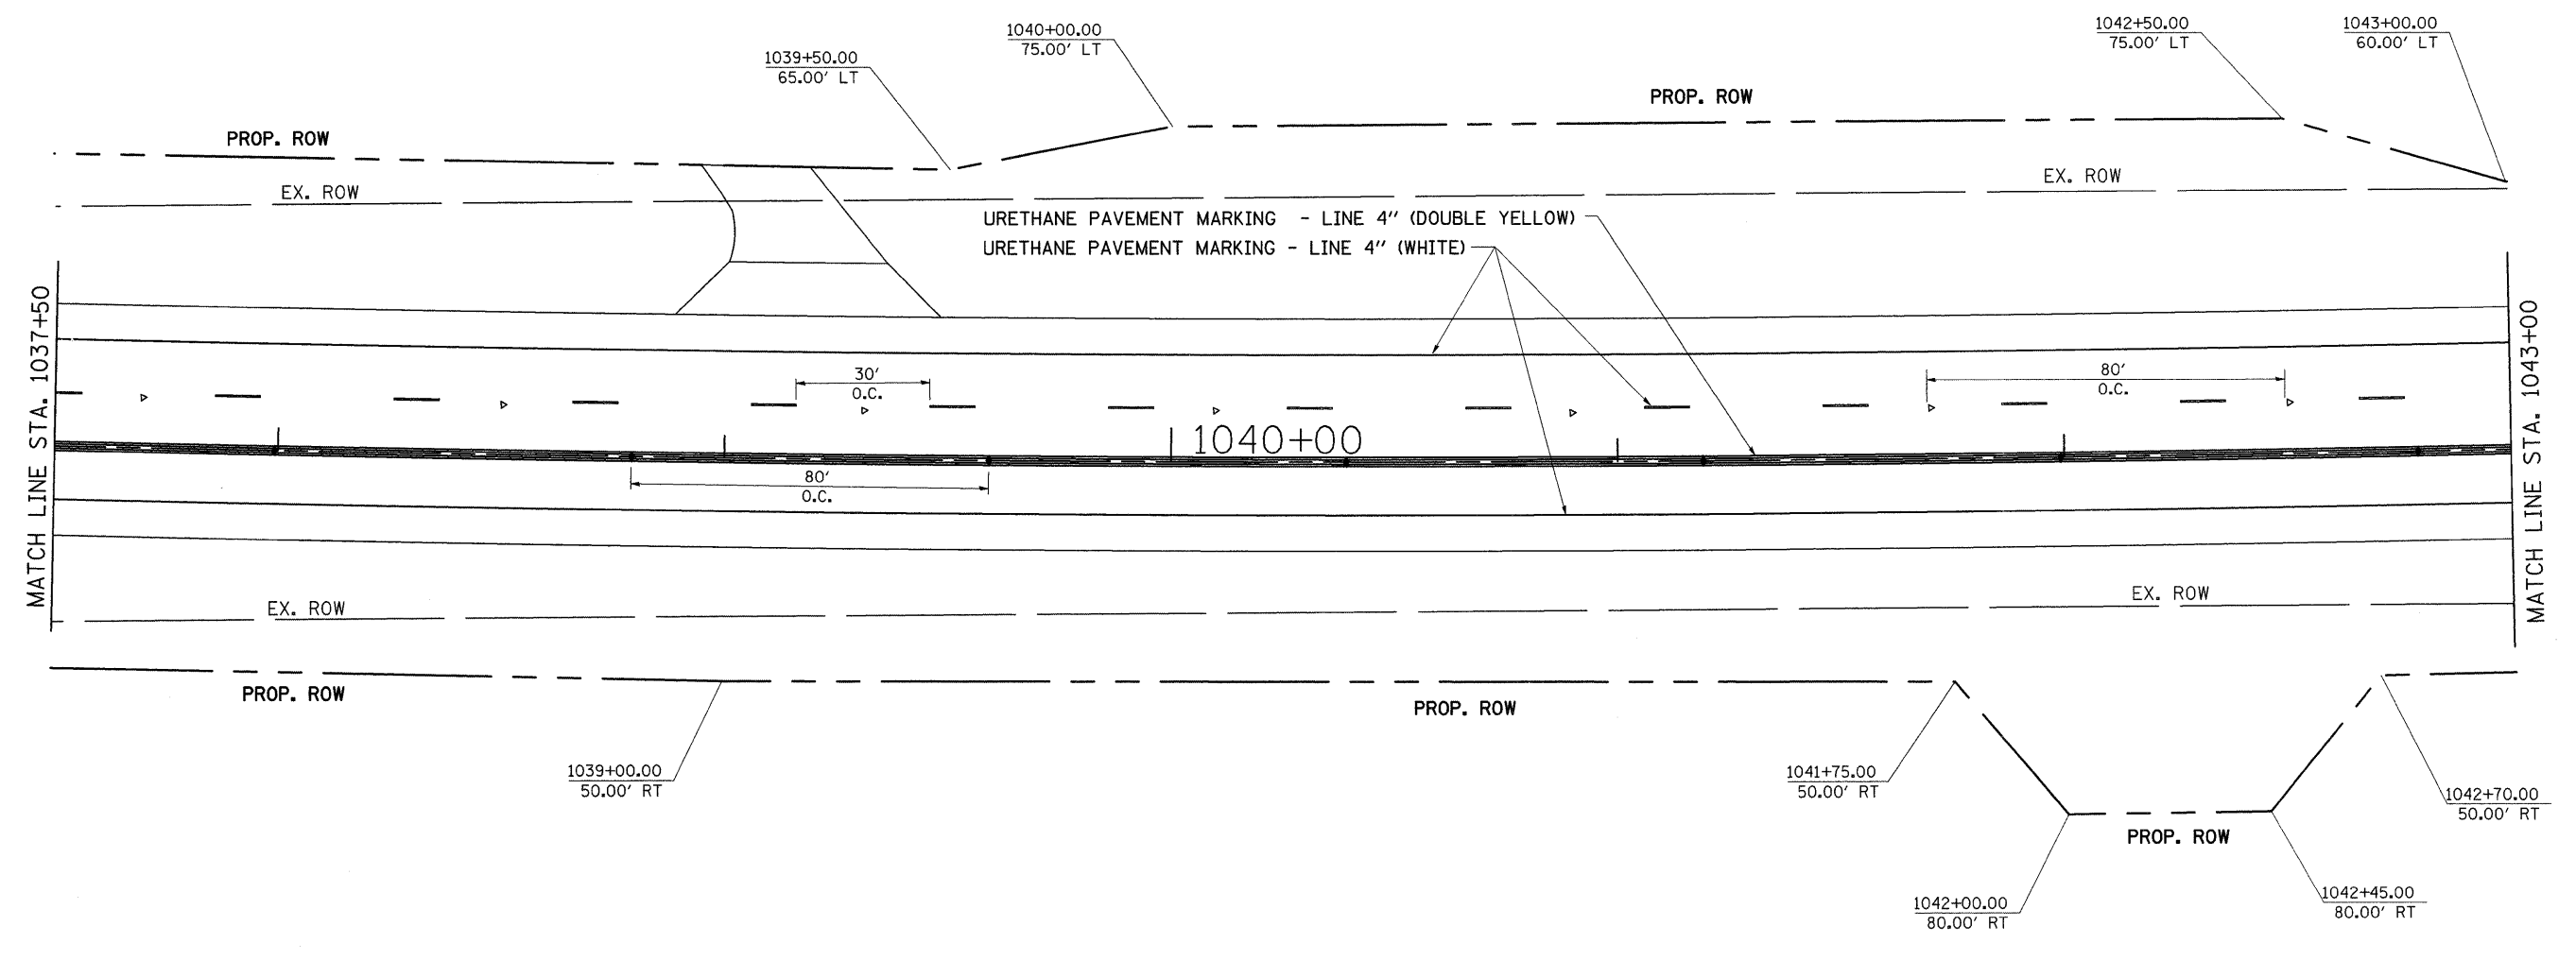


PAVEMENT MARKING, R.O.W. & EASEMENT

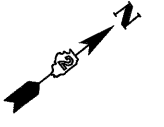

◆ TWO-WAY AMBER
◁ ONE-WAY CRYSTAL

FILE NAME =	USER NAME = grantpm	DESIGNED -	REVISED -	STATE OF ILLINOIS DEPARTMENT OF TRANSPORTATION	PAVEMENT MARKING, R.O.W. & EASEMENT	F.A.P. RTE.	SECTION	COUNTY	TOTAL SHEETS	SHEET NO.
02\pwork\pwork\GRANTPM\dms31213\006628pmk.dgn	DRAWN -	REVISED -	742			37R-4	OGLE	867	405	
PLOT SCALE = 20.0000' / IN.	CHECKED -	REVISED -	CONTRACT NO. 64E17							
PLOT DATE = Tue Mar 30 09:40:41 2010	DATE -	REVISED -	FED. ROAD DIST. NO. ILLINOIS FED. AID PROJECT							
					SCALE:	SHEET NO. OF SHEETS STA. TO STA.				