


# CURB TRANSITION M-4.24 TO M-6.24

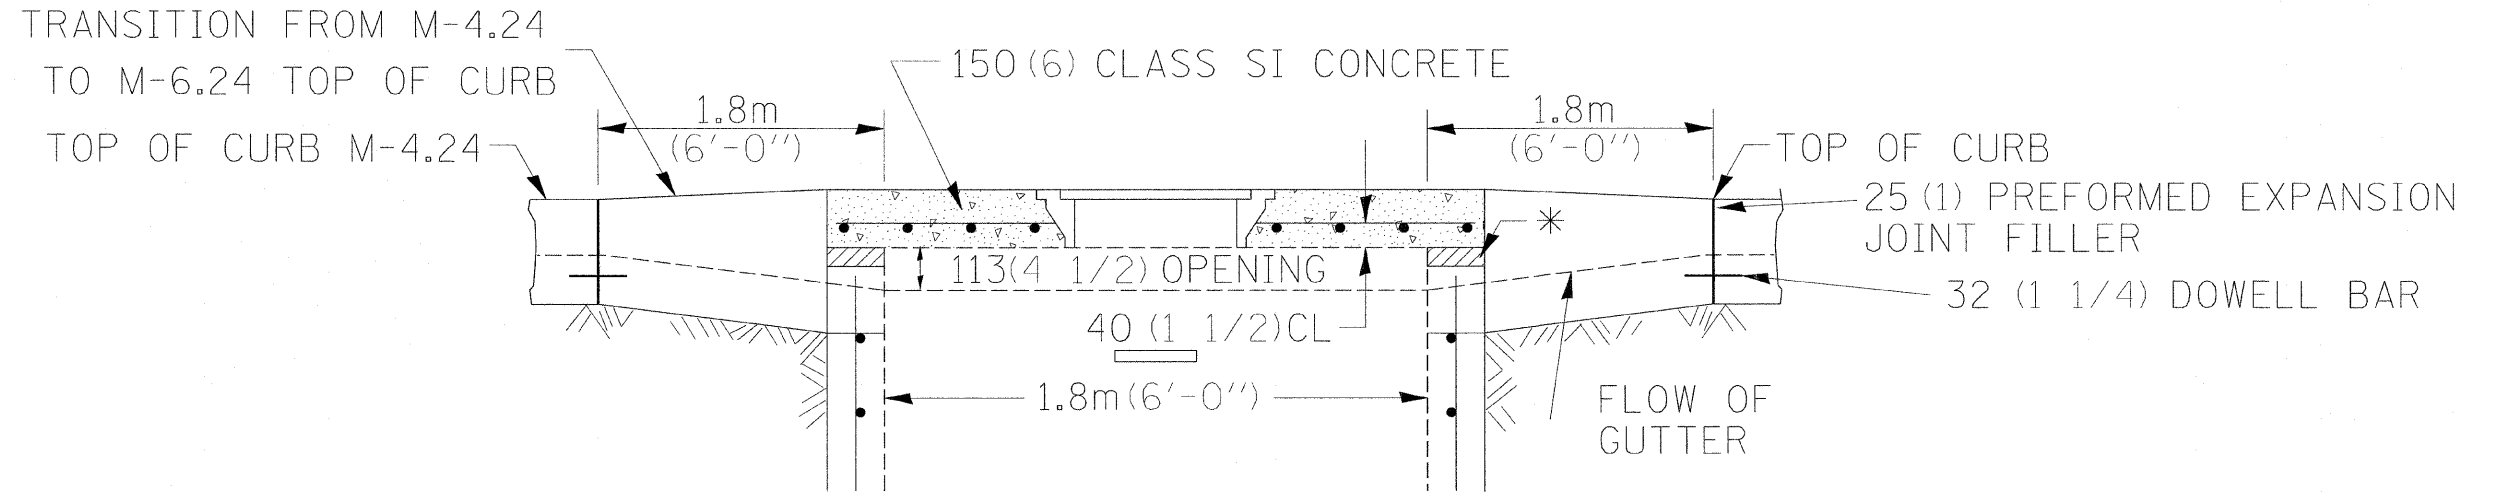

FRONT VIEW

## NOTES

ALL DIMENSIONS ARE IN MILLIMETERS (INCHES) UNLESS OTHERWISE NOTED.

THE CURB AND GUTTER ADJACENT TO THE INLET AND 6' ON EITHER SIDE OF THE INLET SHALL BE CONSTRUCTED AS SHOWN WITH NO ADDITIONAL COMPENSATION FOR THE TRANSITION.

FILE NAME =	USER NAME = cushmanbw	DESIGNED -	REVISED -	<b>STATE OF ILLINOIS DEPARTMENT OF TRANSPORTATION</b>	<b>CURB TRANSITION M-4.24 TO M-6.24</b>	F.A.P. RTE.	SECTION	COUNTY	TOTAL SHEETS	SHEET NO.	
		DRAWN -	REVISED -			742	37R-4	OGLE	867	447	
		CHECKED -	REVISED -			CONTRACT NO. 64E17					
		DATE -	REVISED -			ILLINOIS FED. AID PROJECT					
PLOT SCALE = 50,0000' / IN.		PLOT DATE = Wed Jun 02 09:15:34 2010		SCALE:		SHEET NO. OF SHEETS STA. TO STA.					