




ARTICULATED BLOCK – FLANK DETAIL

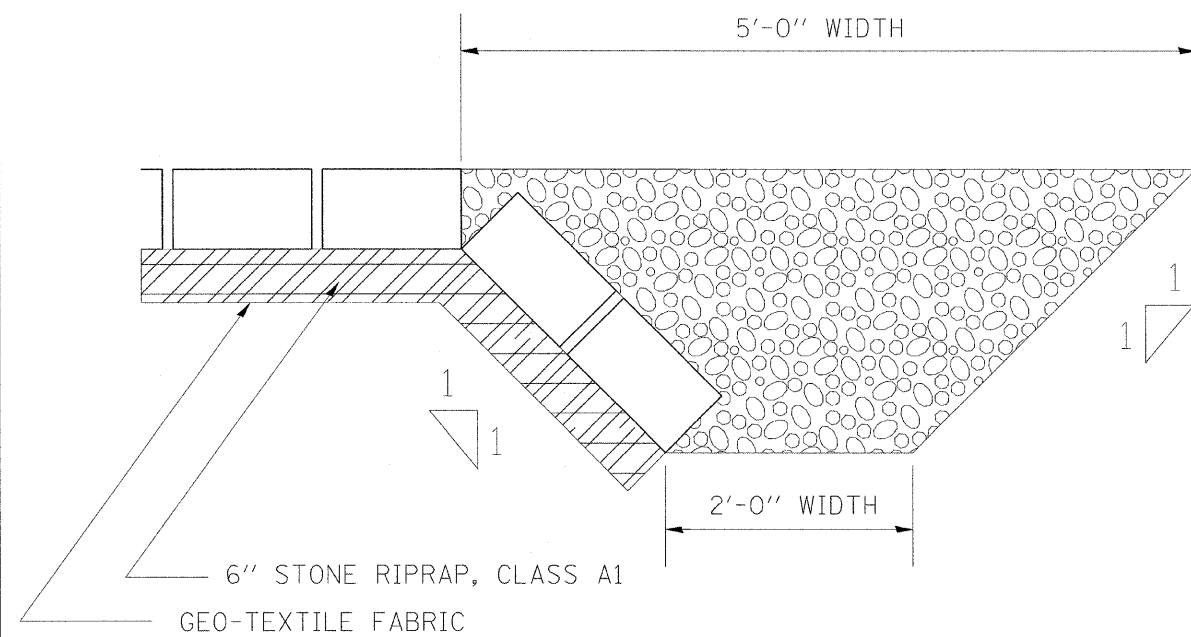

SECTION A-A

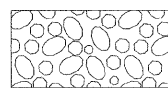

STONE RIPRAP, CLASS A5 (SPECIAL)

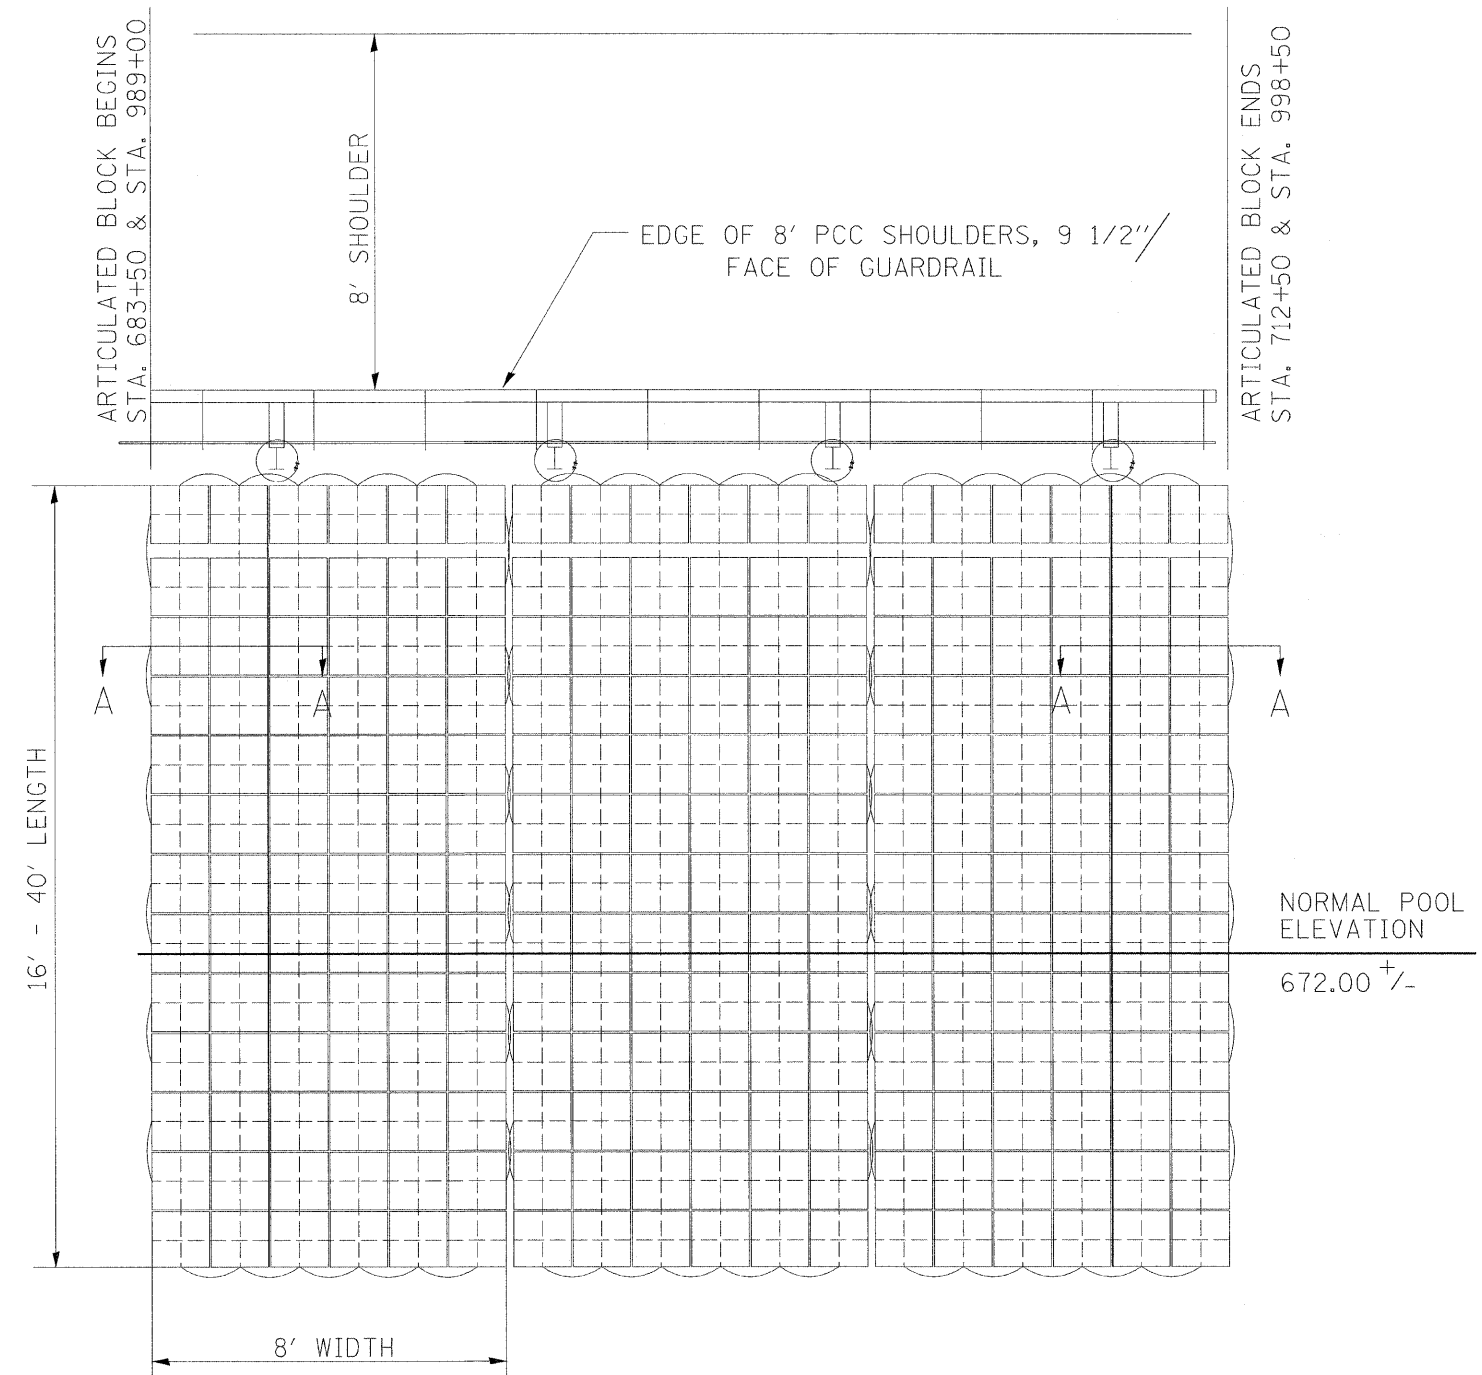

FILE NAME =	USER NAME = cushmanbw	DESIGNED -	REVISED -
ct:\pwwork\pwidot\cushmanbw\dra31213\dr6608sp1.dgn		DRAWN -	REVISED -
	PLOT SCALE = 50.0000' / IN.	CHECKED -	REVISED -
	PLOT DATE = Wed Jun 02 09:16:12 2010	DATE -	REVISED -

STATE OF ILLINOIS
DEPARTMENT OF TRANSPORTATION

ARTICULATED BLOCK – CONNECTION DETAIL

SCALE: SHEET NO. OF SHEETS STA. TO STA.

F.A.P. RTE.	SECTION	COUNTY	TOTAL SHEETS	SHEET NO.
742	37R-4	OGLE	867	450
CONTRACT NO. 64E17				
ILLINOIS FED. AID PROJECT				