


TRAFFIC CONTROL DETAILS

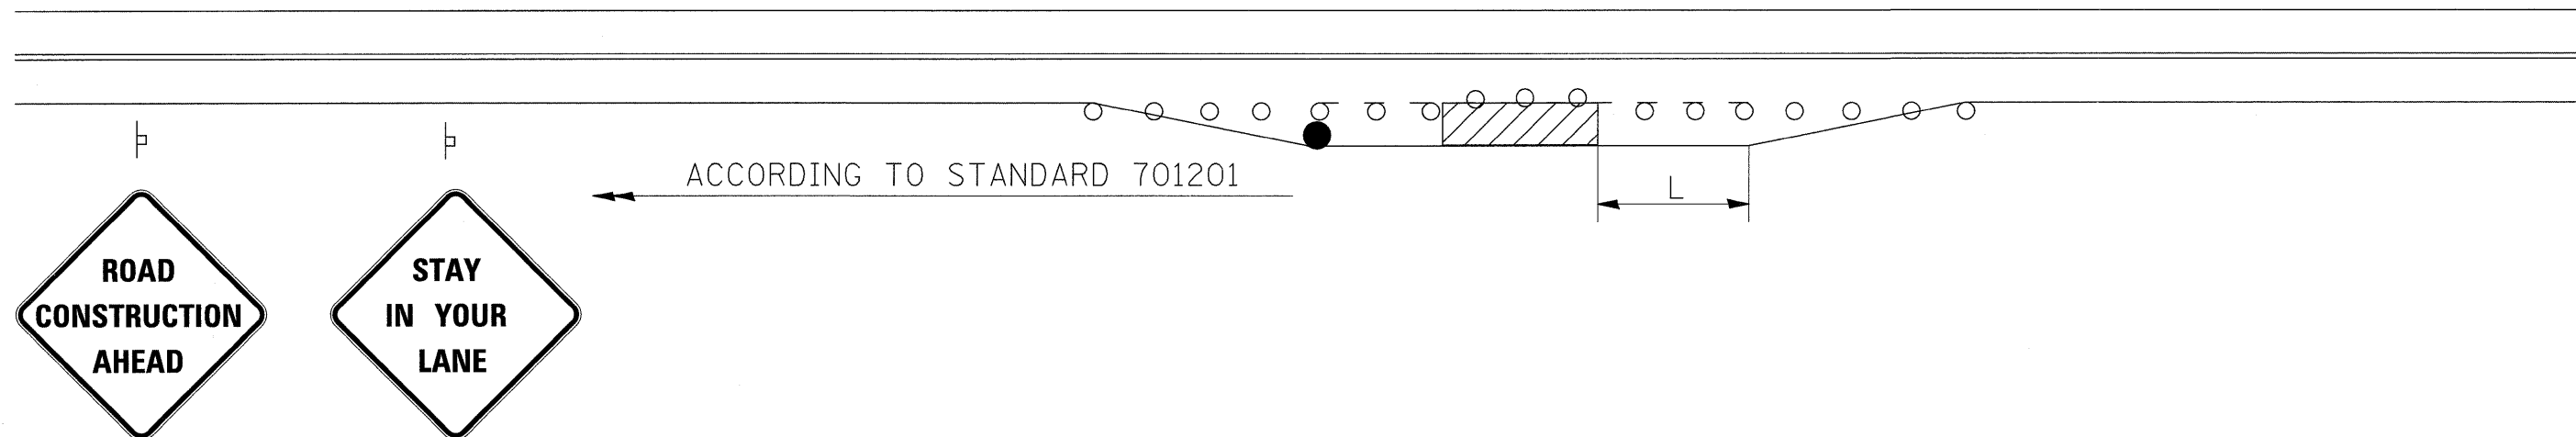

GENERAL NOTES

○ DRUMS OR BARRICADES AT 50' CTS FOR FIRST 250'.
ADDITIONAL DEVICES MAY BE PLACED AT 100' CTS.

 WORK AREA

● FLAGGER (REQUIRED FOR SPEEDS >40 MPH)

LANE CLOSURE MAY BE ENDED AFTER WORK AREA
IF THERE IS AT LEAST 2500 FEET WHEN SPEED
IS >40MPH OR 1500 FEET FOR ALL OTHER SPEEDS.

THIS TRAFFIC CONTROL DETAIL SHALL BE INCLUDED
IN THE COST OF SPECIFIED TRAFFIC CONTROL
STANDARDS OR ITEMS.

FILE NAME =	USER NAME = grantpm	DESIGNED -	REVISED -	STATE OF ILLINOIS DEPARTMENT OF TRANSPORTATION	IL ROUTE 2 TRAFFIC CONTROL DETAILS	F.A.P. RTE.	SECTION	COUNTY	TOTAL SHEETS	SHEET NO.	
os:\pwwork\VPWIDOT\GRANTPM\dms31213\006608apl.dgn	PLOT SCALE = 20.0000' / IN.	DRAWN -	REVISED -			742	37R-4	OGLE	867	460	
	PLOT DATE = Tue Mar 30 09:22:11 2010	CHECKED -	REVISED -			CONTRACT NO. 64E17		ILLINOIS FED. AID PROJECT			
		DATE -	REVISED -			SCALE:	SHEET NO. OF SHEETS	STA.	TO STA.		