


BY	DATE
SURVEYED	
PLOTTED	
TEMPLATE	
NOTE BOOK	
NO.	
AREAS CHECKED	

BY	DATE
ORIGINAL SURVEY	
PLOTTED	
TEMPLATE	
NOTE BOOK	
NO.	
AREAS CHECKED	

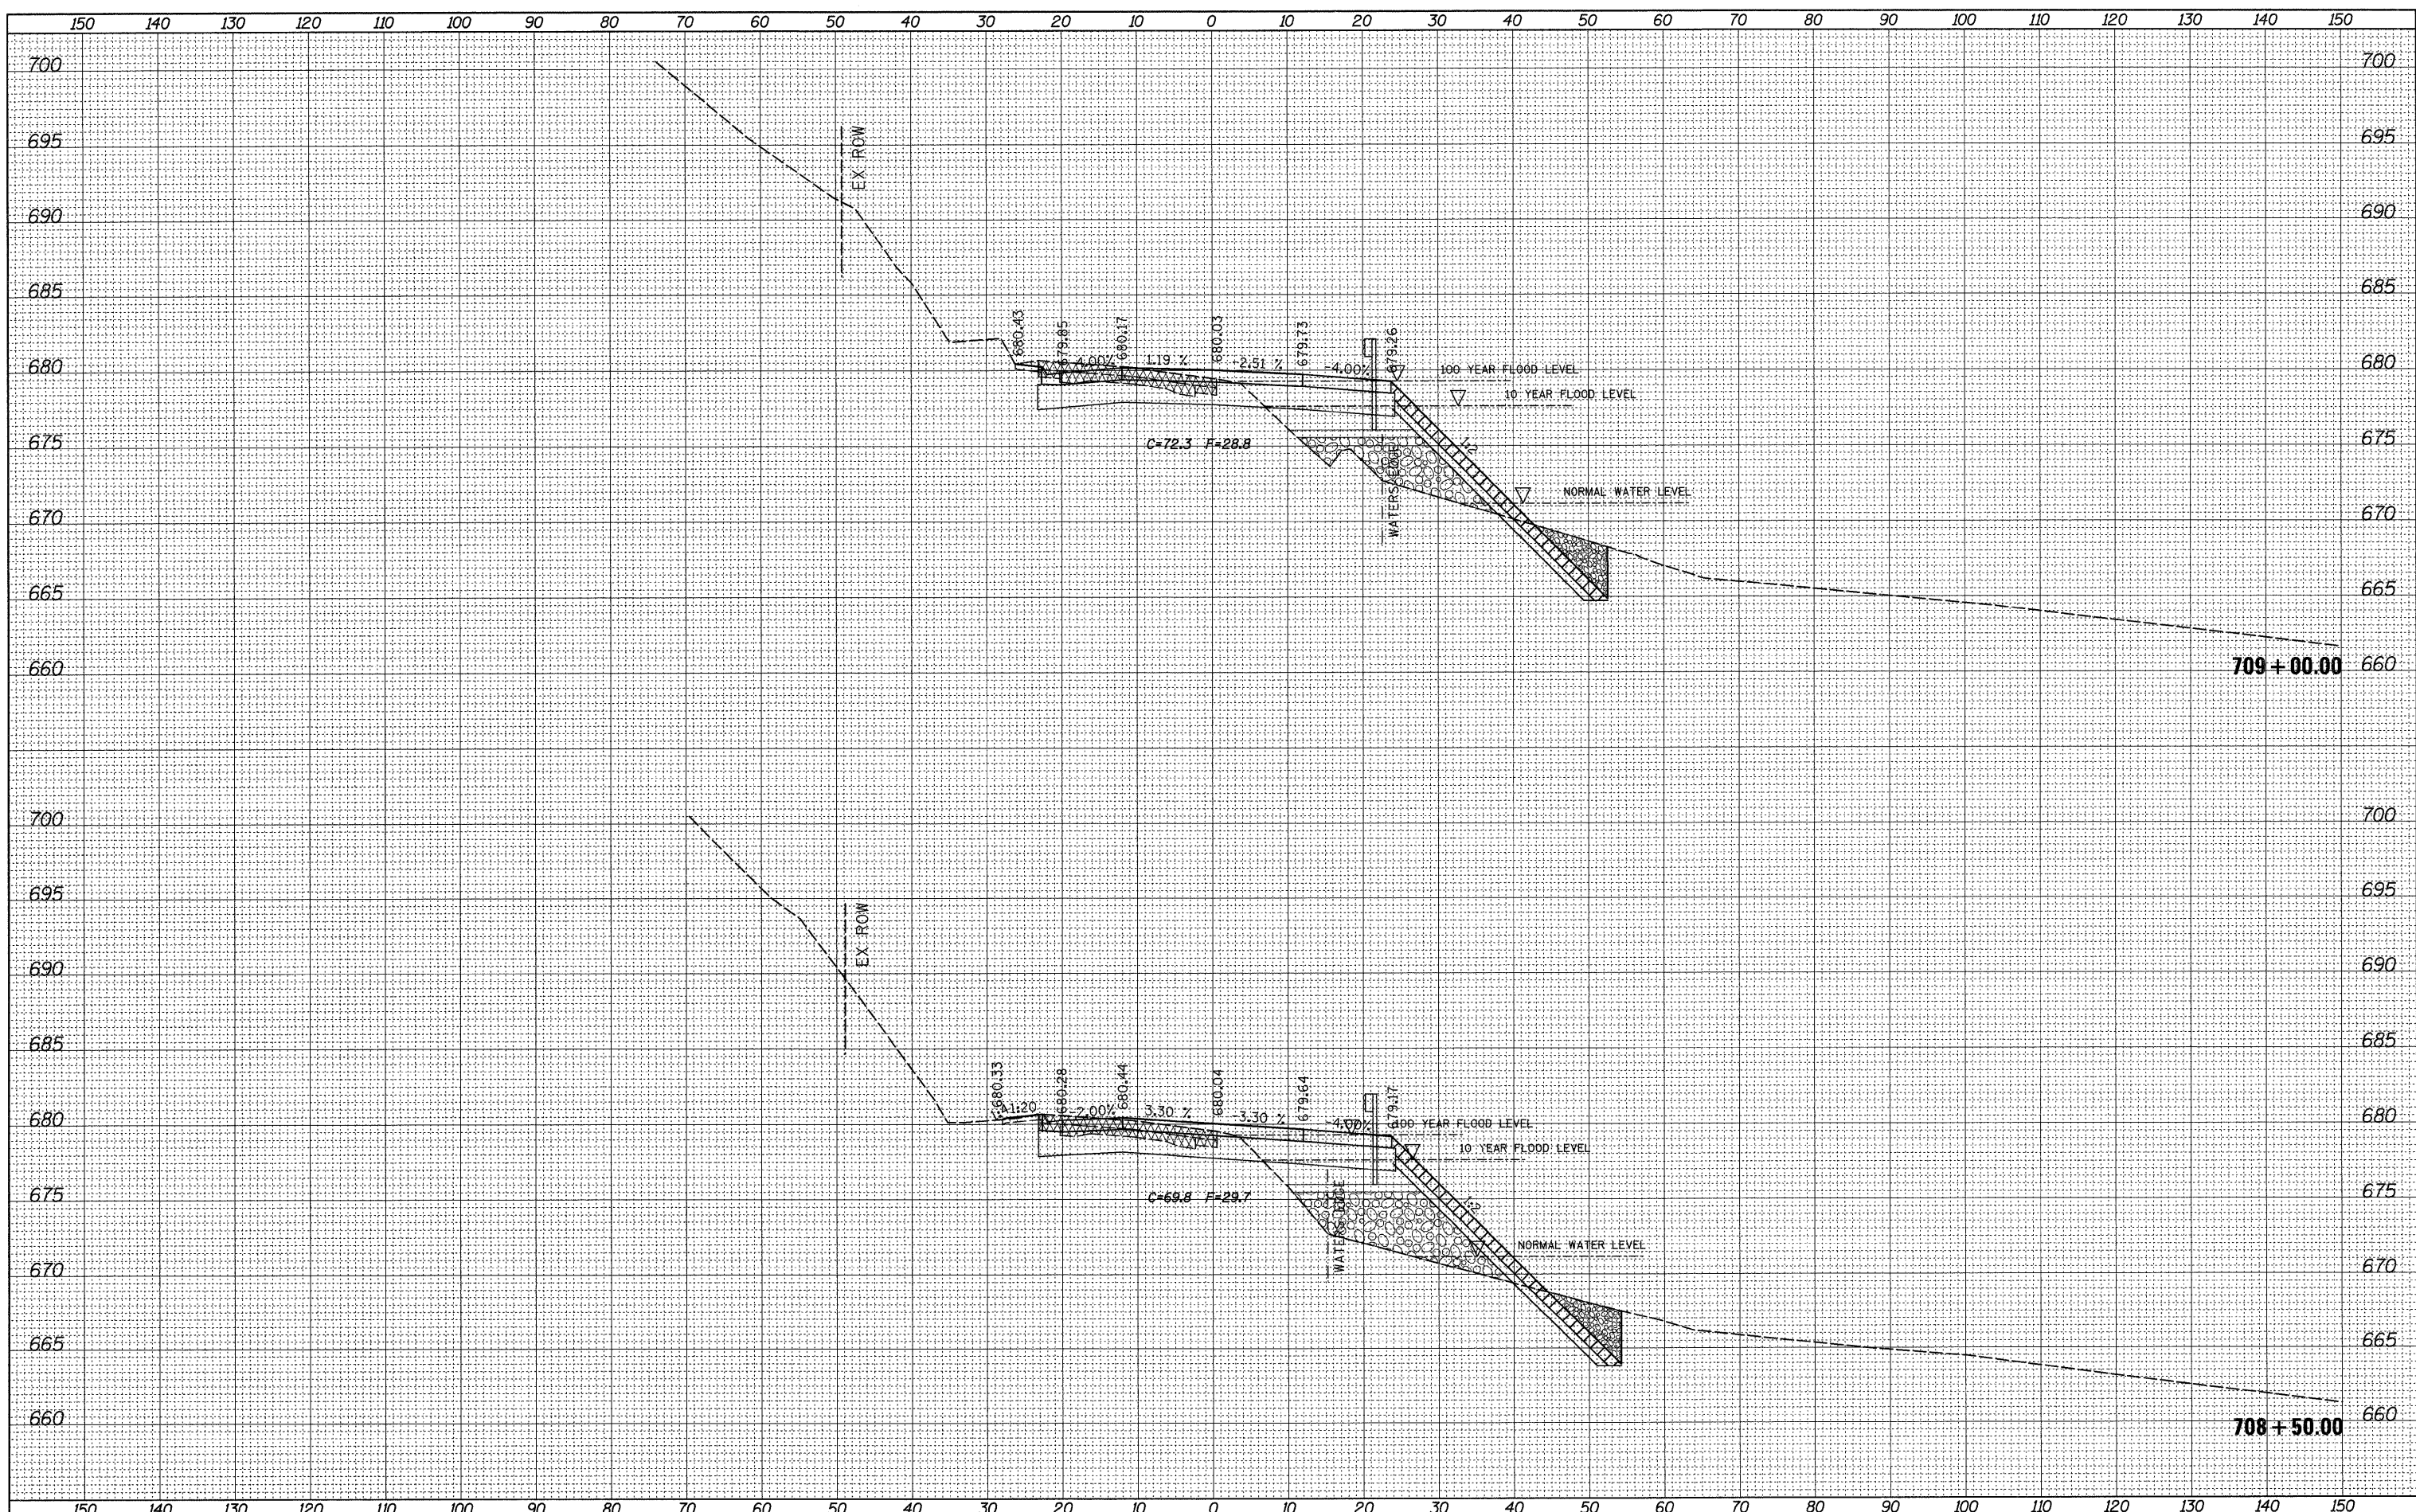

FILE NAME =	USER NAME = grantpm	DESIGNED -	REVISED -	STATE OF ILLINOIS DEPARTMENT OF TRANSPORTATION	IL ROUTE 2 CROSS-SECTIONS			F.A.P. RTE.	SECTION	COUNTY	TOTAL SHEETS	SHEET NO.
ct:\pw_wor-k\PIWIDOT\GRANTPM\dms31213\0206608\ms1.dgn		DRAWN -	REVISED -		742	37R-4	OGLE	867	512			
PLOT SCALE = 10.0000' / IN.		CHECKED -	REVISED -		SCALE: SHEET NO. OF SHEETS STA. 708+50.00 TO STA. 709+00.00			CONTRACT NO. 64E17				
PLOT DATE = Tue Mar 30 14:02:58 2010		DATE -	REVISED -		ILLINOIS FED. AID PROJECT							