


DATE	BY
SURVEYED	
PLOTTED	
TEMPLATE	
NOTE BOOK	
NO.	
AREAS CHECKED	

DATE	BY
SURVEYED	
PLOTTED	
TEMPLATE	
NOTE BOOK	
NO.	
AREAS CHECKED	

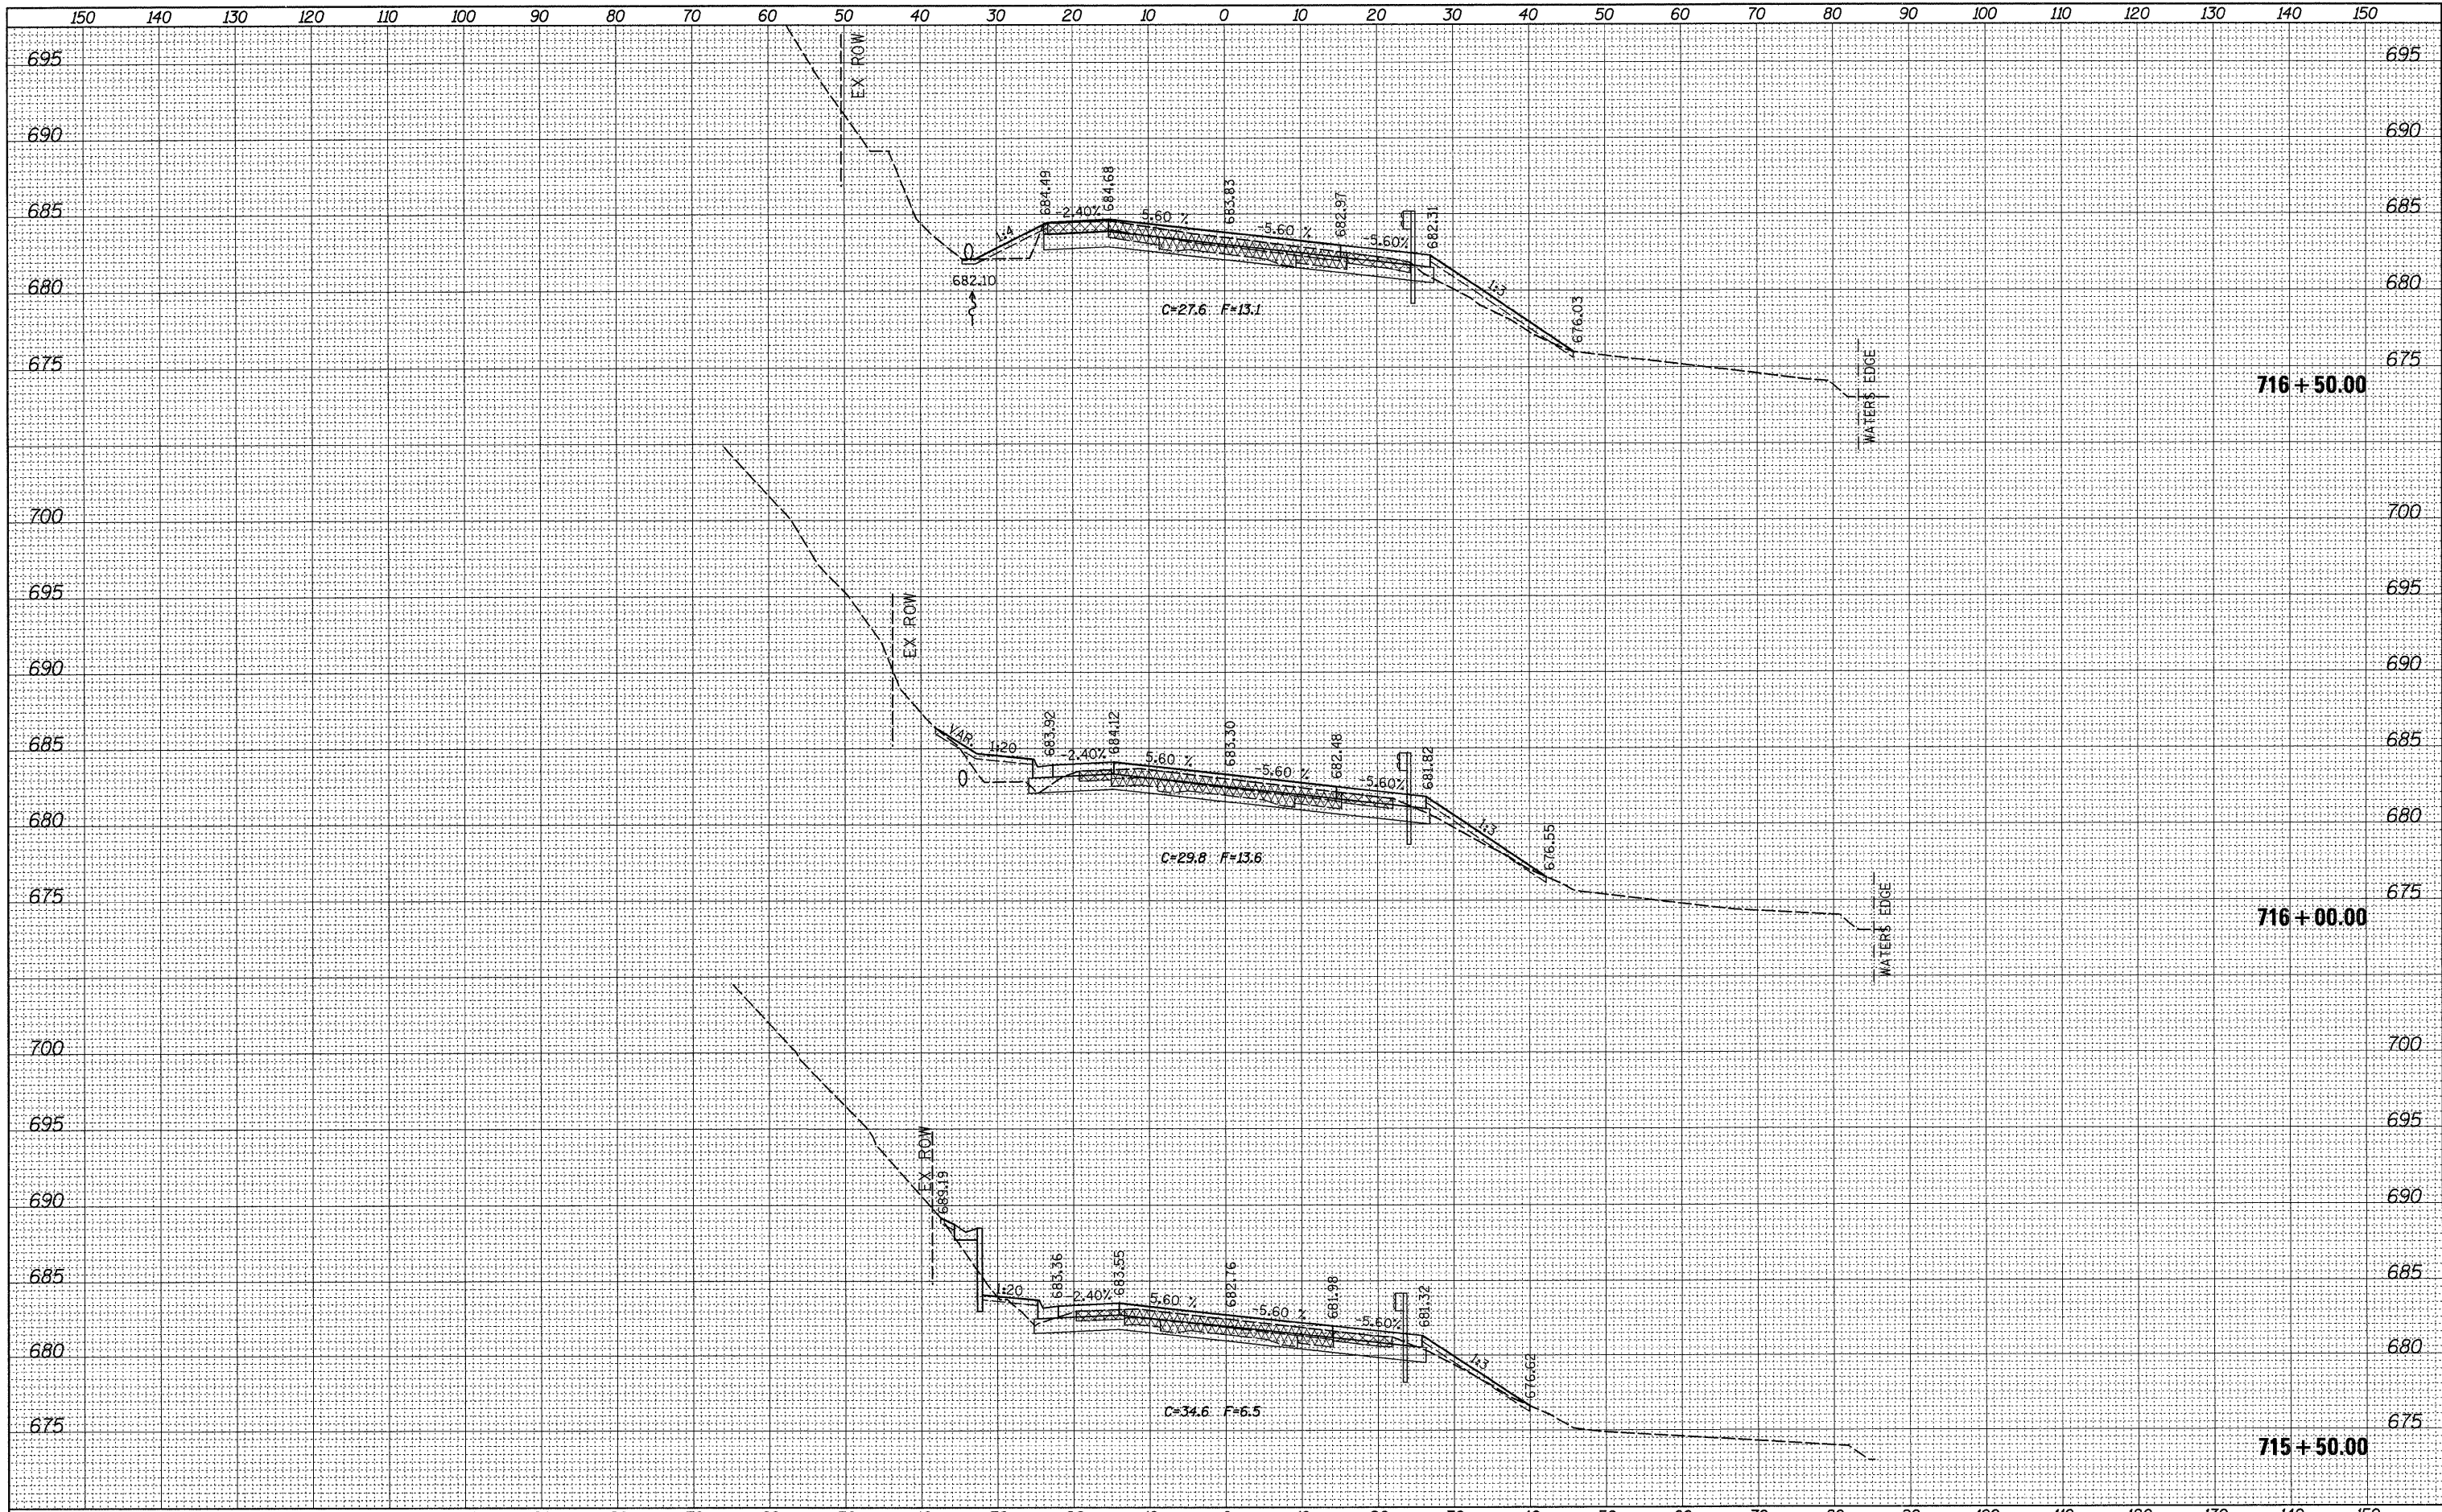

FILE NAME =
 c:\pwwork\pwidot\GRANTPM\dms31213\02060808\ms...
 USER NAME = grantpm
 DESIGNED -
 DRAWN -
 CHECKED -
 PLOT DATE = Tue Mar 30 14:03:05 2010

DESIGNED -
 DRAWN -
 CHECKED -
 DATE -

REVIS...
 REVIS...
 REVIS...
 REVIS...

**STATE OF ILLINOIS
 DEPARTMENT OF TRANSPORTATION**

**IL ROUTE 2
 CROSS-SECTIONS**

SCALE: SHEET NO. OF SHEETS STA. 715+50.00 TO STA. 716+50.00

F.A.P. RTE. 742	SECTION 37R-4	COUNTY OGLE	TOTAL SHEETS 867	SHEET NO. 519
			CONTRACT NO. 64E17	
ILLINOIS FED. AID PROJECT				