


BY	DATE
SURVEYED	
PLOTTED	
TEMPLATE	
NOTE BOOK	
AREAS CHECKED	
NO.	

BY	DATE
SURVEYED	
PLOTTED	
TEMPLATE	
NOTE BOOK	
AREAS CHECKED	
NO.	

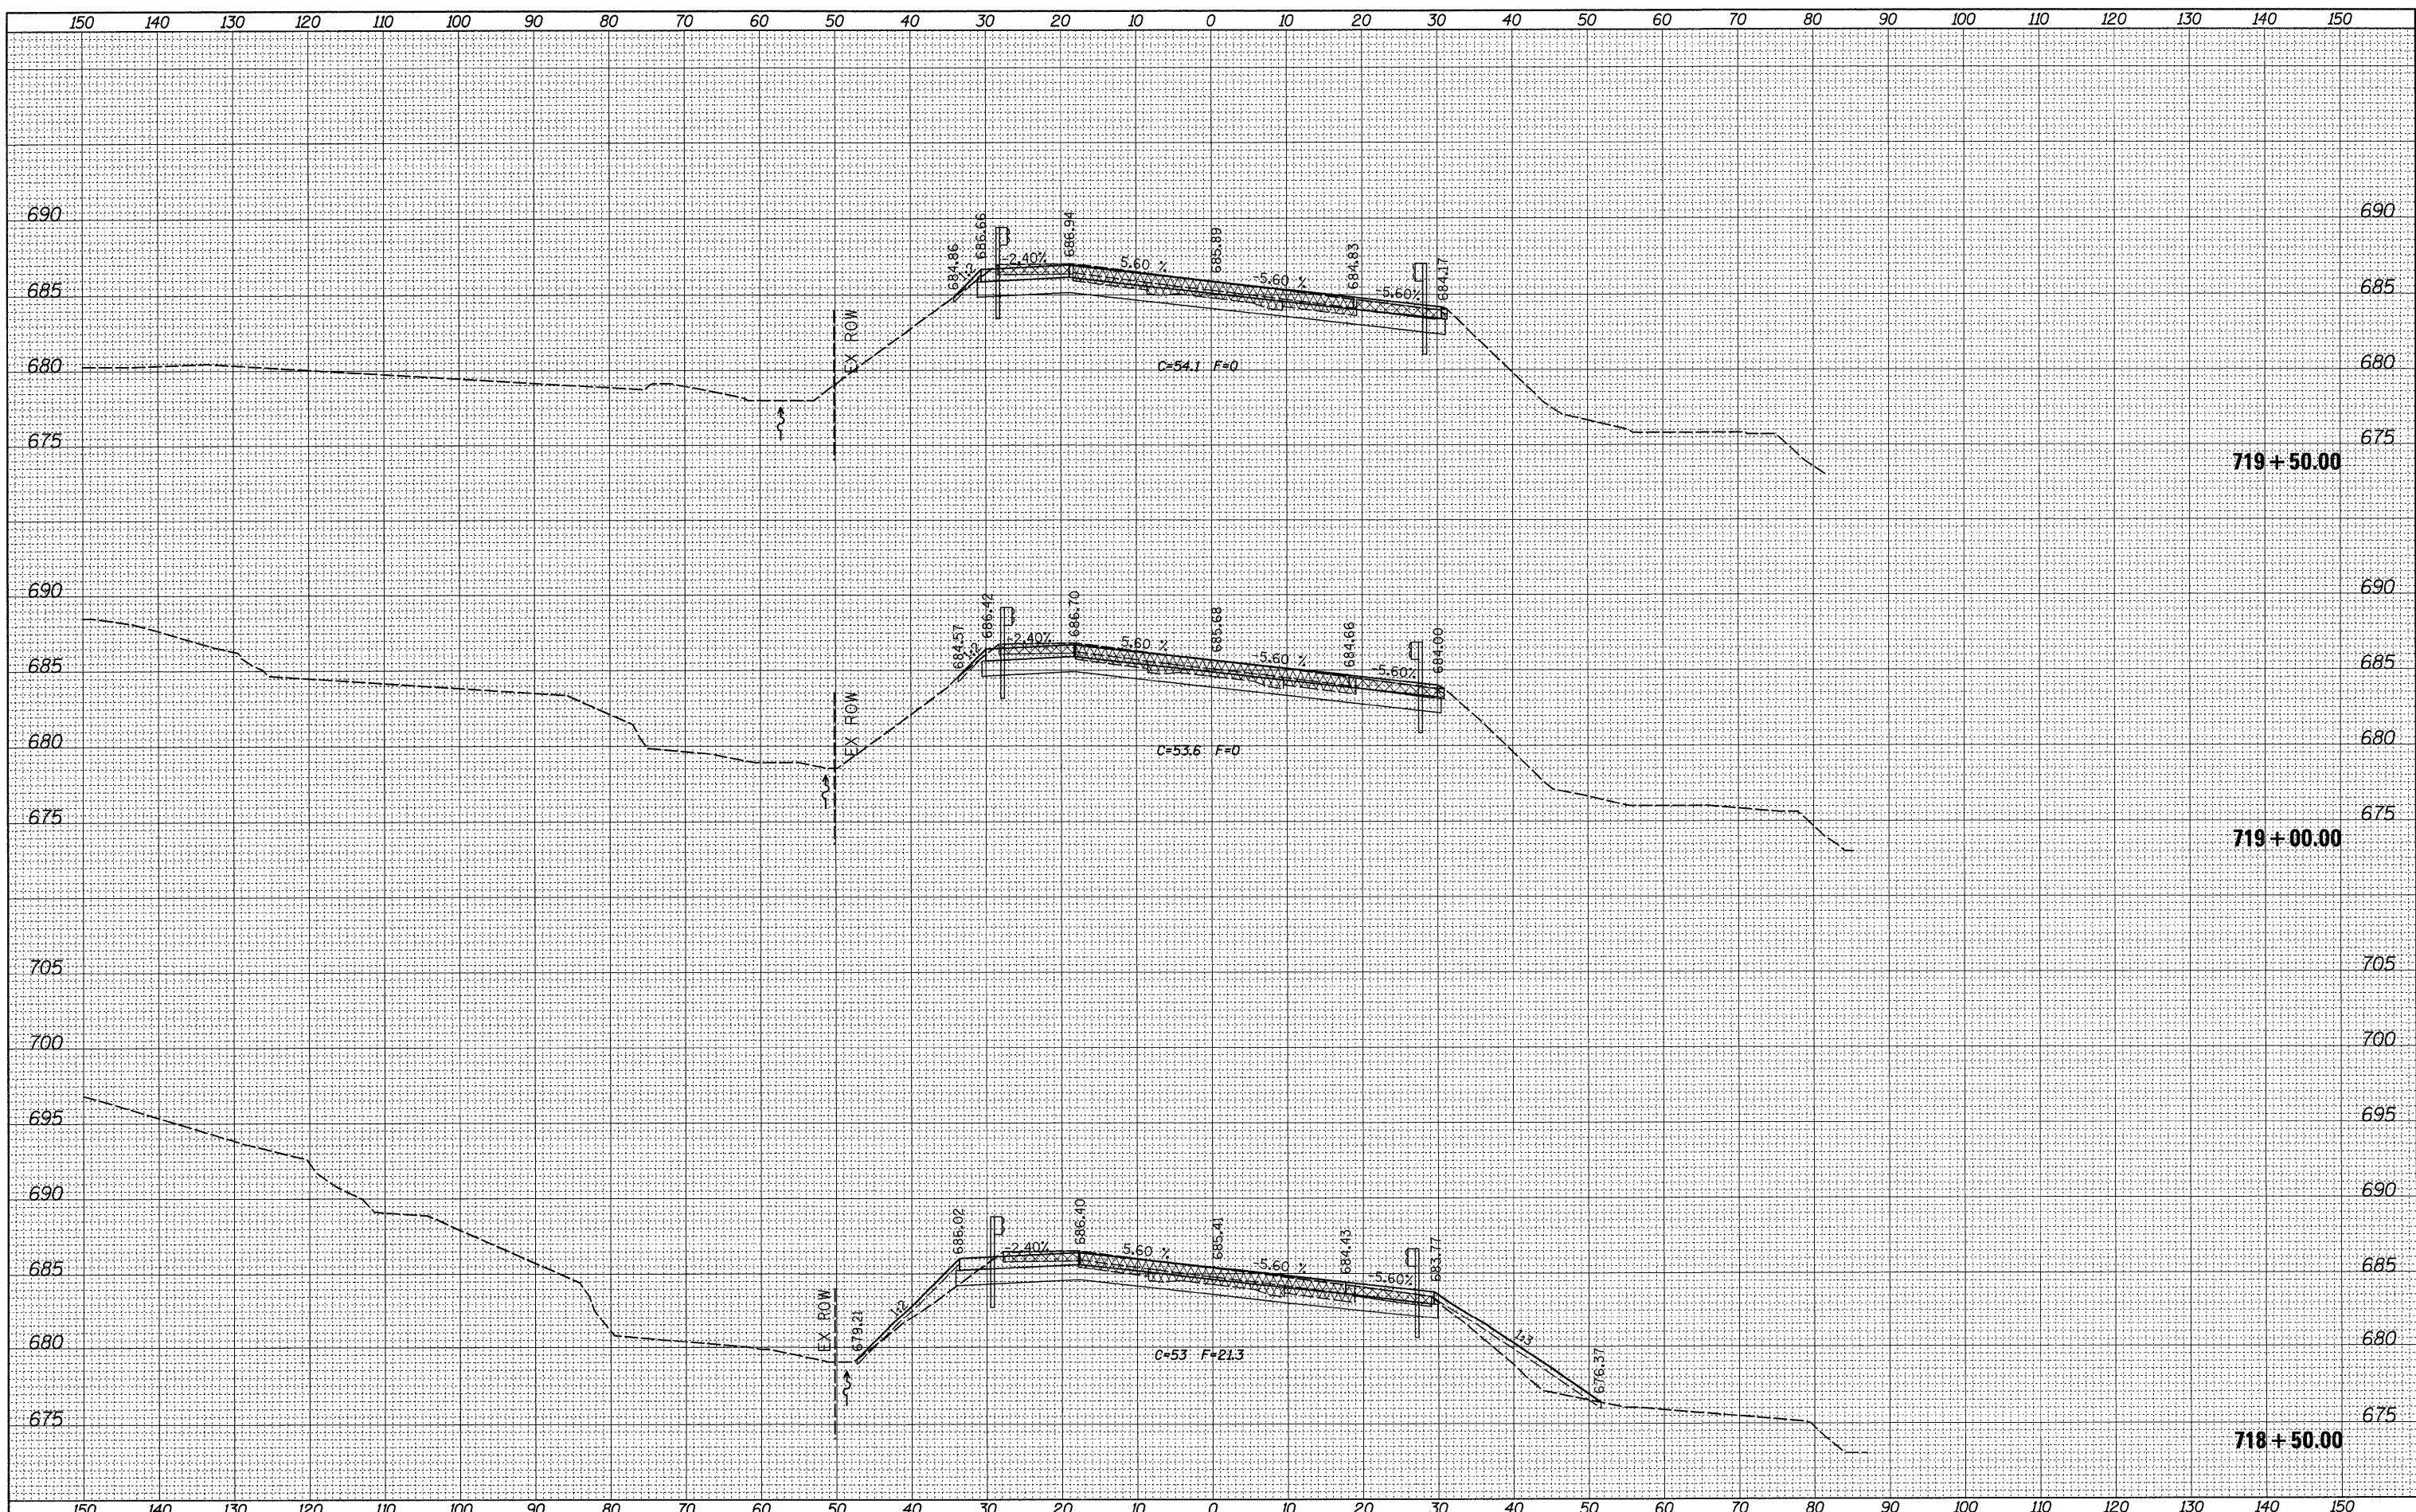

FILE NAME =	USER NAME = grantpm	DESIGNED -	REVISED -	<b>STATE OF ILLINOIS</b> <b>DEPARTMENT OF TRANSPORTATION</b>	<b>IL ROUTE 2</b> <b>CROSS-SECTIONS</b>		F.A.P. RTE.	SECTION	COUNTY	TOTAL SHEETS	SHEET NO.	
ca:\pw-work\p\WIDOT\GRANTPM\dms31213\0206608\ms1.dgn		DRAWN -	REVISED -		742	37R-4	OGLE	867	522			
PLOT SCALE = 10,0000' / IN.		CHECKED -	REVISED -		SCALE:		SHEET NO. OF SHEETS		STA. 718+50.00 TO STA. 719+50.00		CONTRACT NO. 64E17	
PLOT DATE = Tue Mar 30 14:03:08 2010		DATE -	REVISED -		ILLINOIS FED. AID PROJECT							