


FINAL SURVEY	SURVEYED	DATE
NOTE BOOK	PLOTTED	
NO.	TEMPLATE	
	AREAS CHECKED	

ORIGINAL SURVEY	SURVEYED	DATE
NOTE BOOK	PLOTTED	
NO.	TEMPLATE	
	AREAS CHECKED	

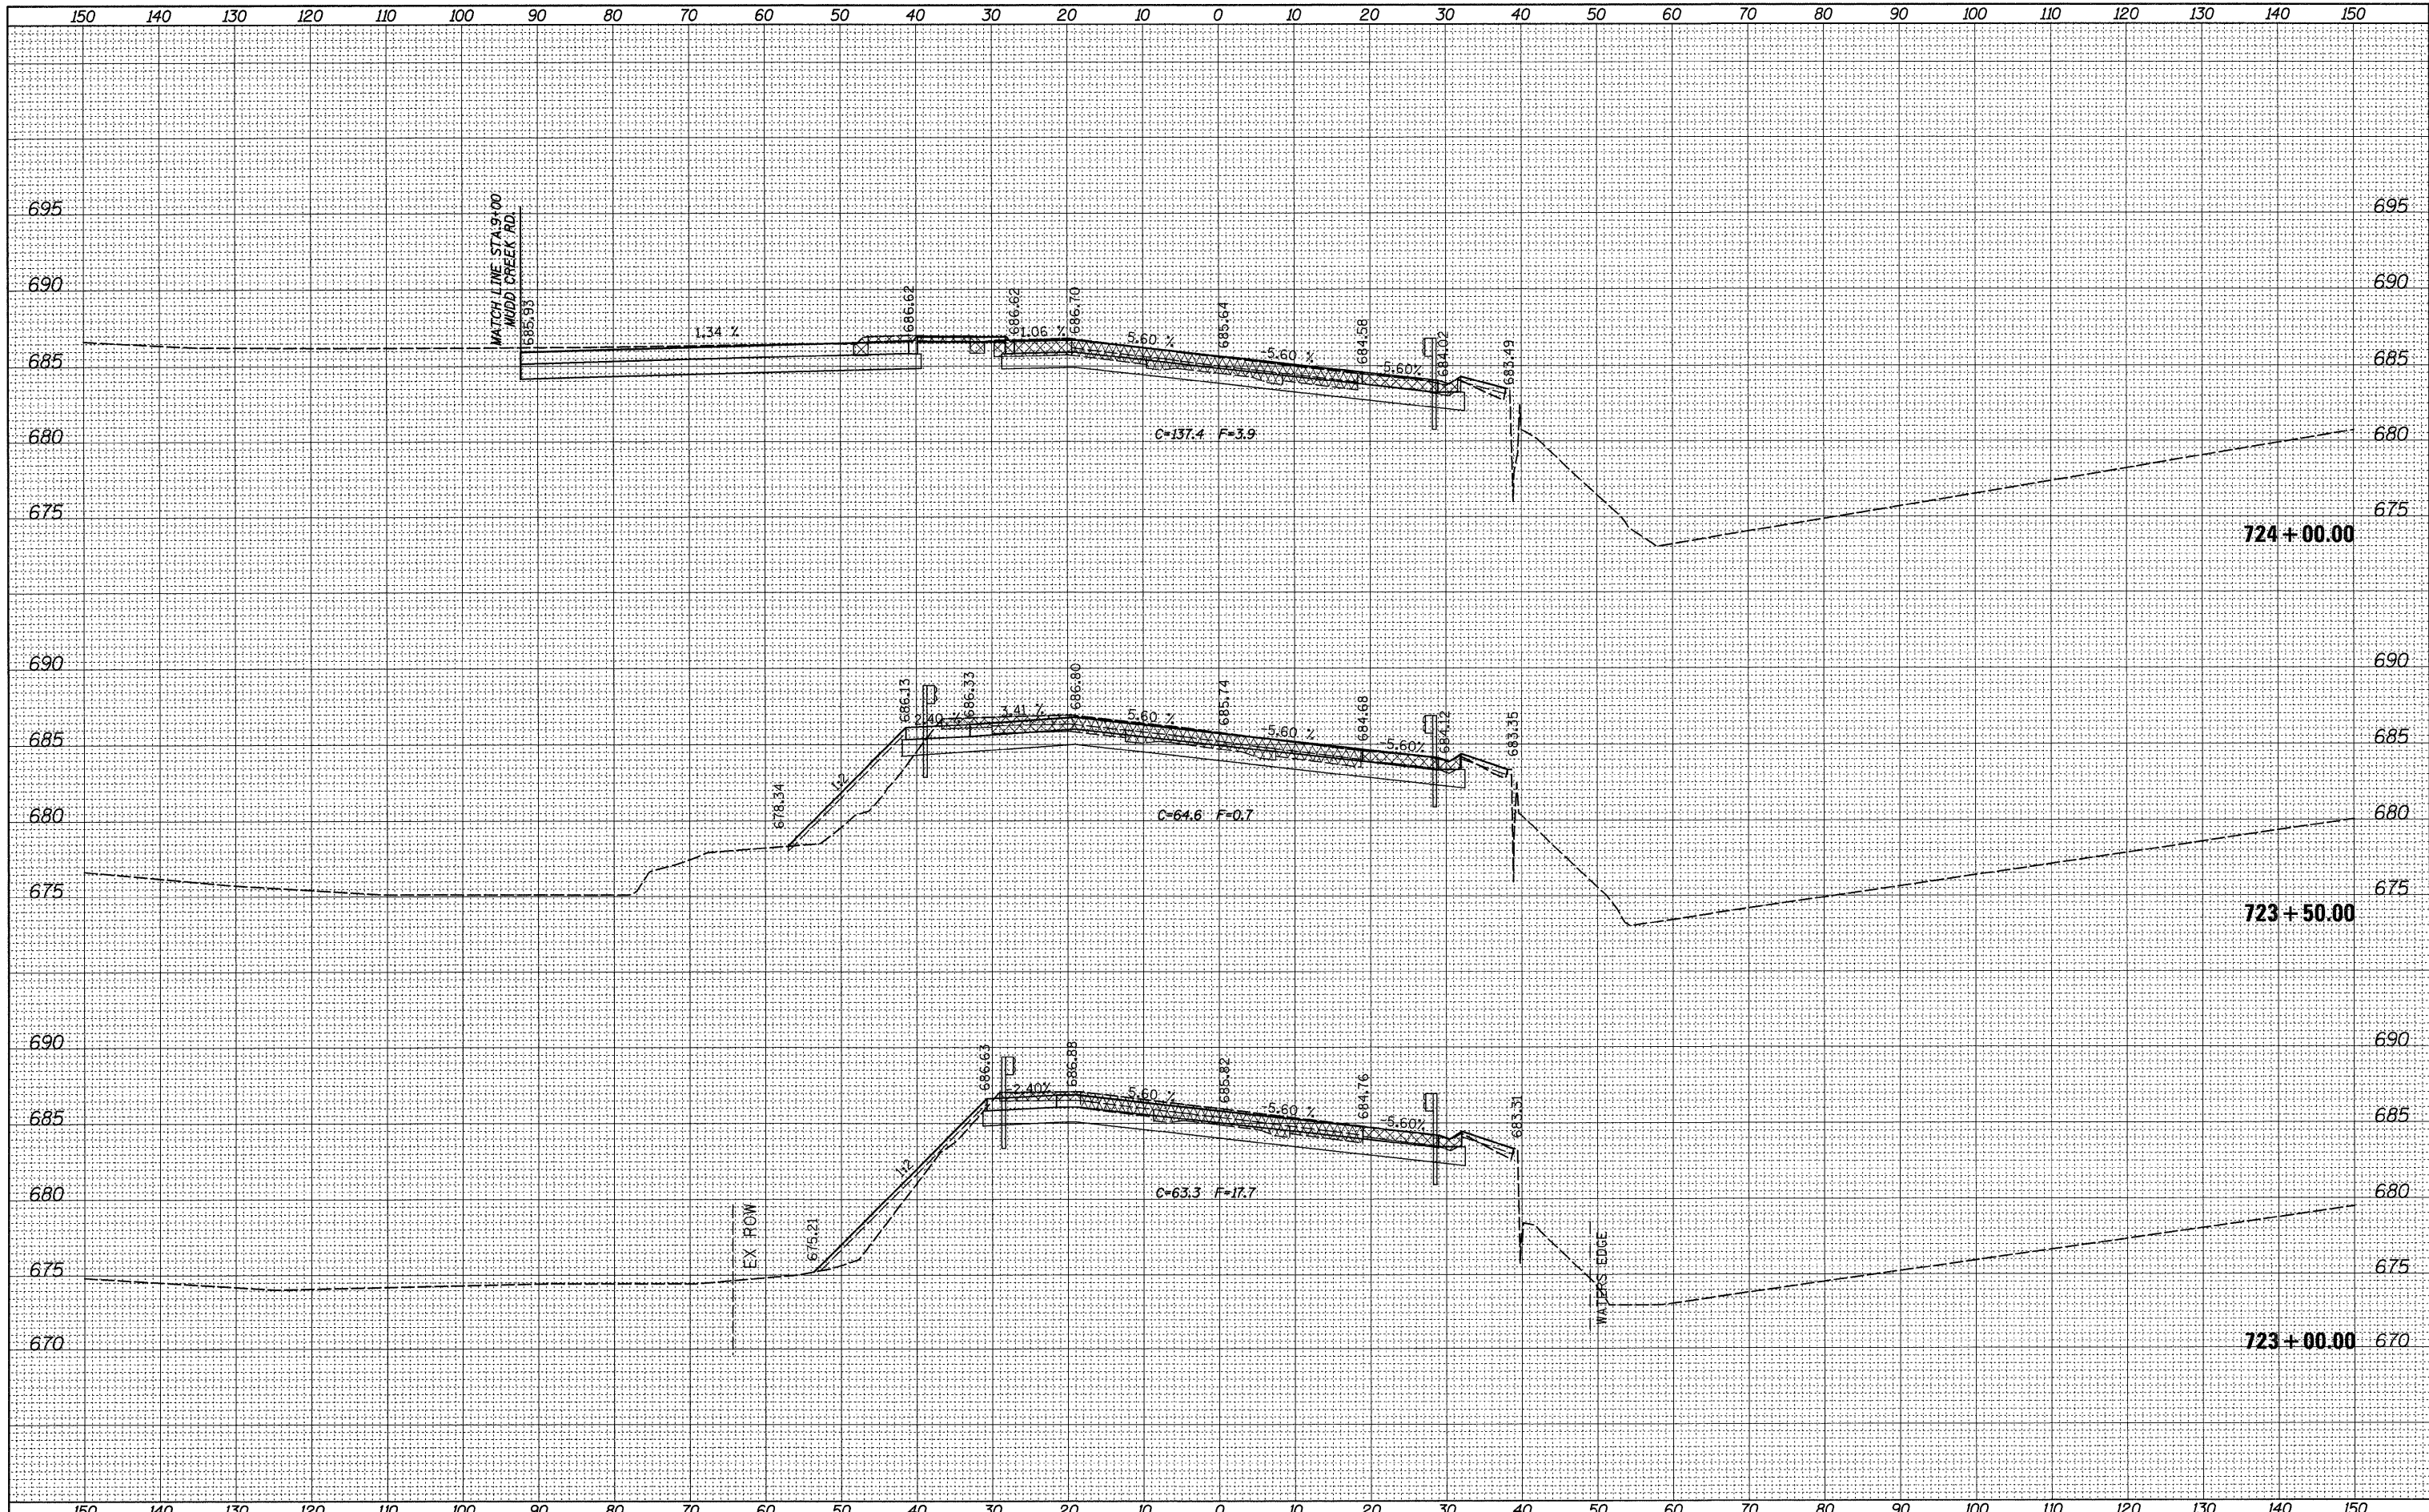

FILE NAME =	USER NAME = grantspm	DESIGNED -	REVISED -	STATE OF ILLINOIS DEPARTMENT OF TRANSPORTATION	IL ROUTE 2 CROSS-SECTIONS			F.A.P. RTE.	SECTION	COUNTY	TOTAL SHEETS	SHEET NO.
ct:\pw\work\VPWIDOT\GRANTPM\dms31213\2066600\ms1.dgn	PLLOT SCALE = 10.0000' / IN.	DRAWN -	REVISED -					742	37R-4	OGLE	867	525
PLLOT DATE = Tue Mar 30 14:03:11 2010	DATE -	CHECKED -	REVISED -					CONTRACT NO. 64E17			ILLINOIS FED. AID PROJECT	
		REVISIED -	REVISED -					SCALE:	SHEET NO.	OF SHEETS	STA. 723+00.00 TO STA. 724+00.00	