


DATE	
BY	
SURVEYED	
PLOTTED	
NOTE BOOK	
TEMPLATE	
AREAS CHECKED	
NO.	

DATE	
BY	
SURVEYED	
PLOTTED	
NOTE BOOK	
TEMPLATE	
AREAS CHECKED	
NO.	

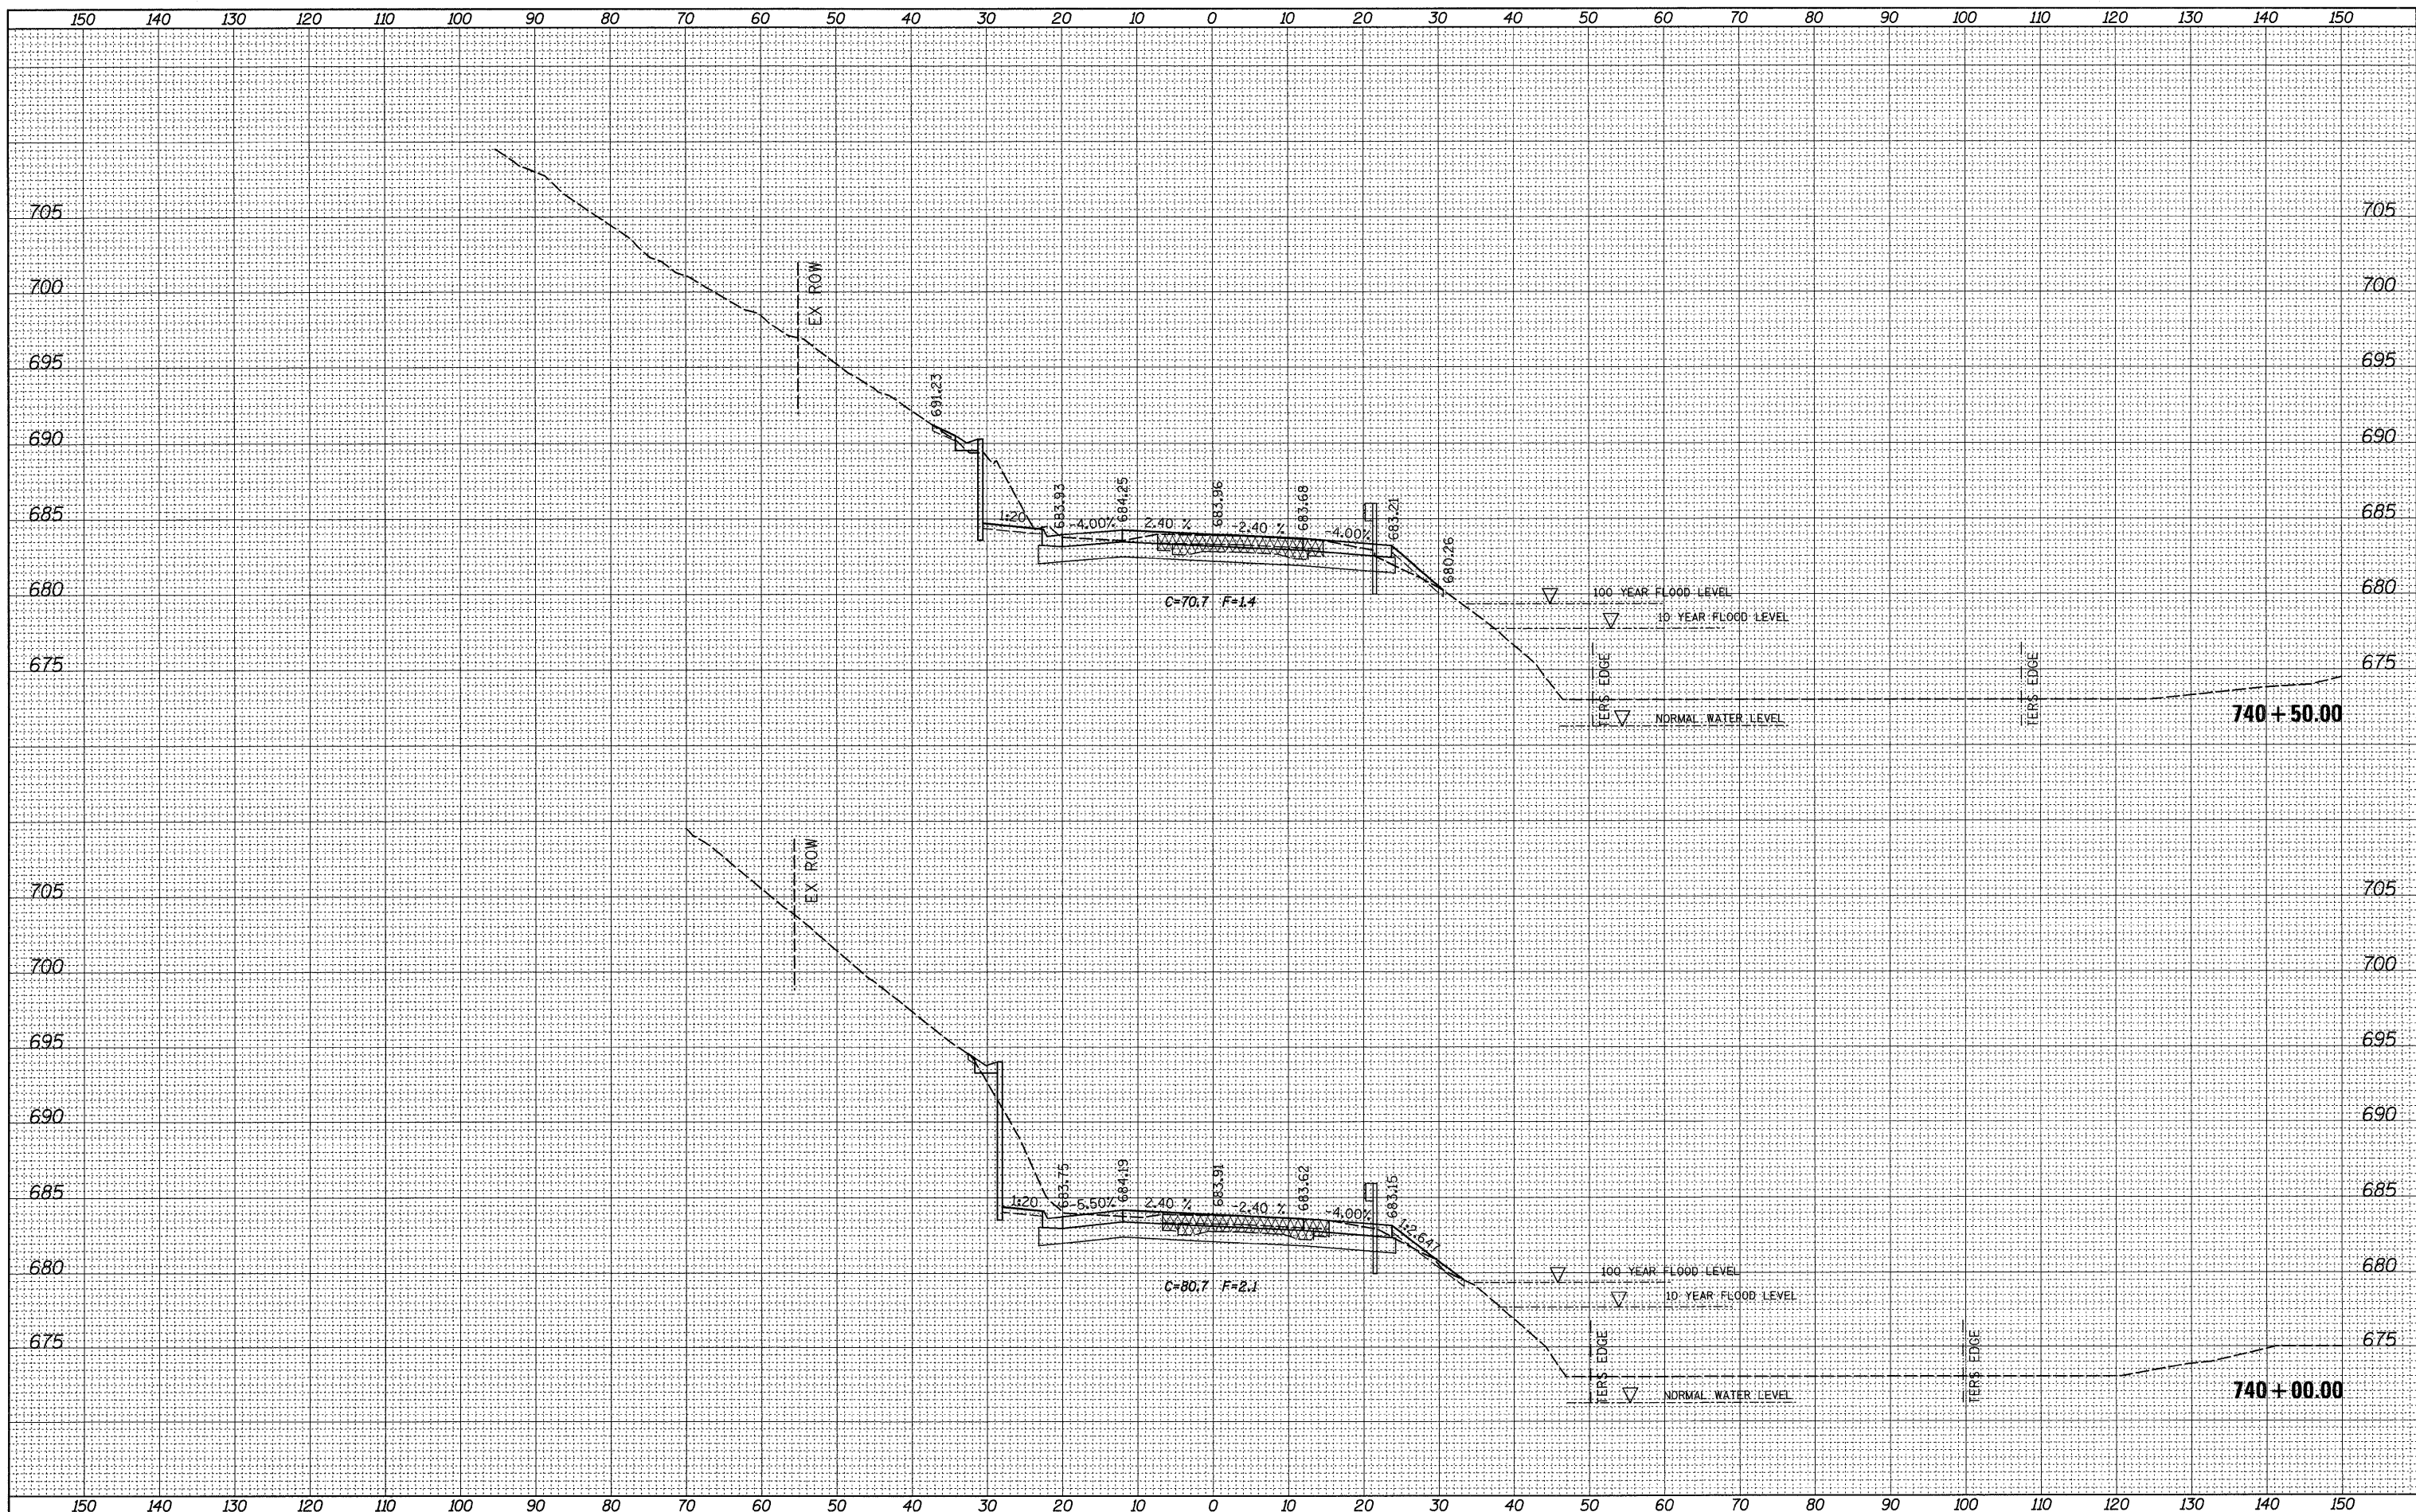

FILE NAME =	USER NAME = grantpm
ct:\pw_work\p\WIDOT\GRANTPM\dms31213\0206608\ms1.dgn	
PLOT SCALE = 10.0000' / IN.	
PLOT DATE = Tue Mar 30 14:03:27 2010	

DESIGNED -	REVISED -
DRAWN -	REVISED -
CHECKED -	REVISED -
DATE -	REVISED -

**STATE OF ILLINOIS
DEPARTMENT OF TRANSPORTATION**

IL ROUTE 2 CROSS-SECTIONS			
SCALE:	SHEET NO.	OF SHEETS	STA. 740+00.00 TO STA. 740+50.00

F.A.P. RTE.	SECTION	COUNTY	TOTAL SHEETS	SHEET NO.
742	37R-4	OGLE	867	541
				CONTRACT NO. 64E17
ILLINOIS FED. AID PROJECT				