


DATE	
BY	
FINAL SURVEY	SURVEYED
NOTE BOOK	PLOTTED
NO.	TEMPLATE
	AREAS CHECKED

DATE	
BY	
ORIGINAL SURVEY	SURVEYED
NOTE BOOK	PLOTTED
NO.	TEMPLATE
	AREAS CHECKED

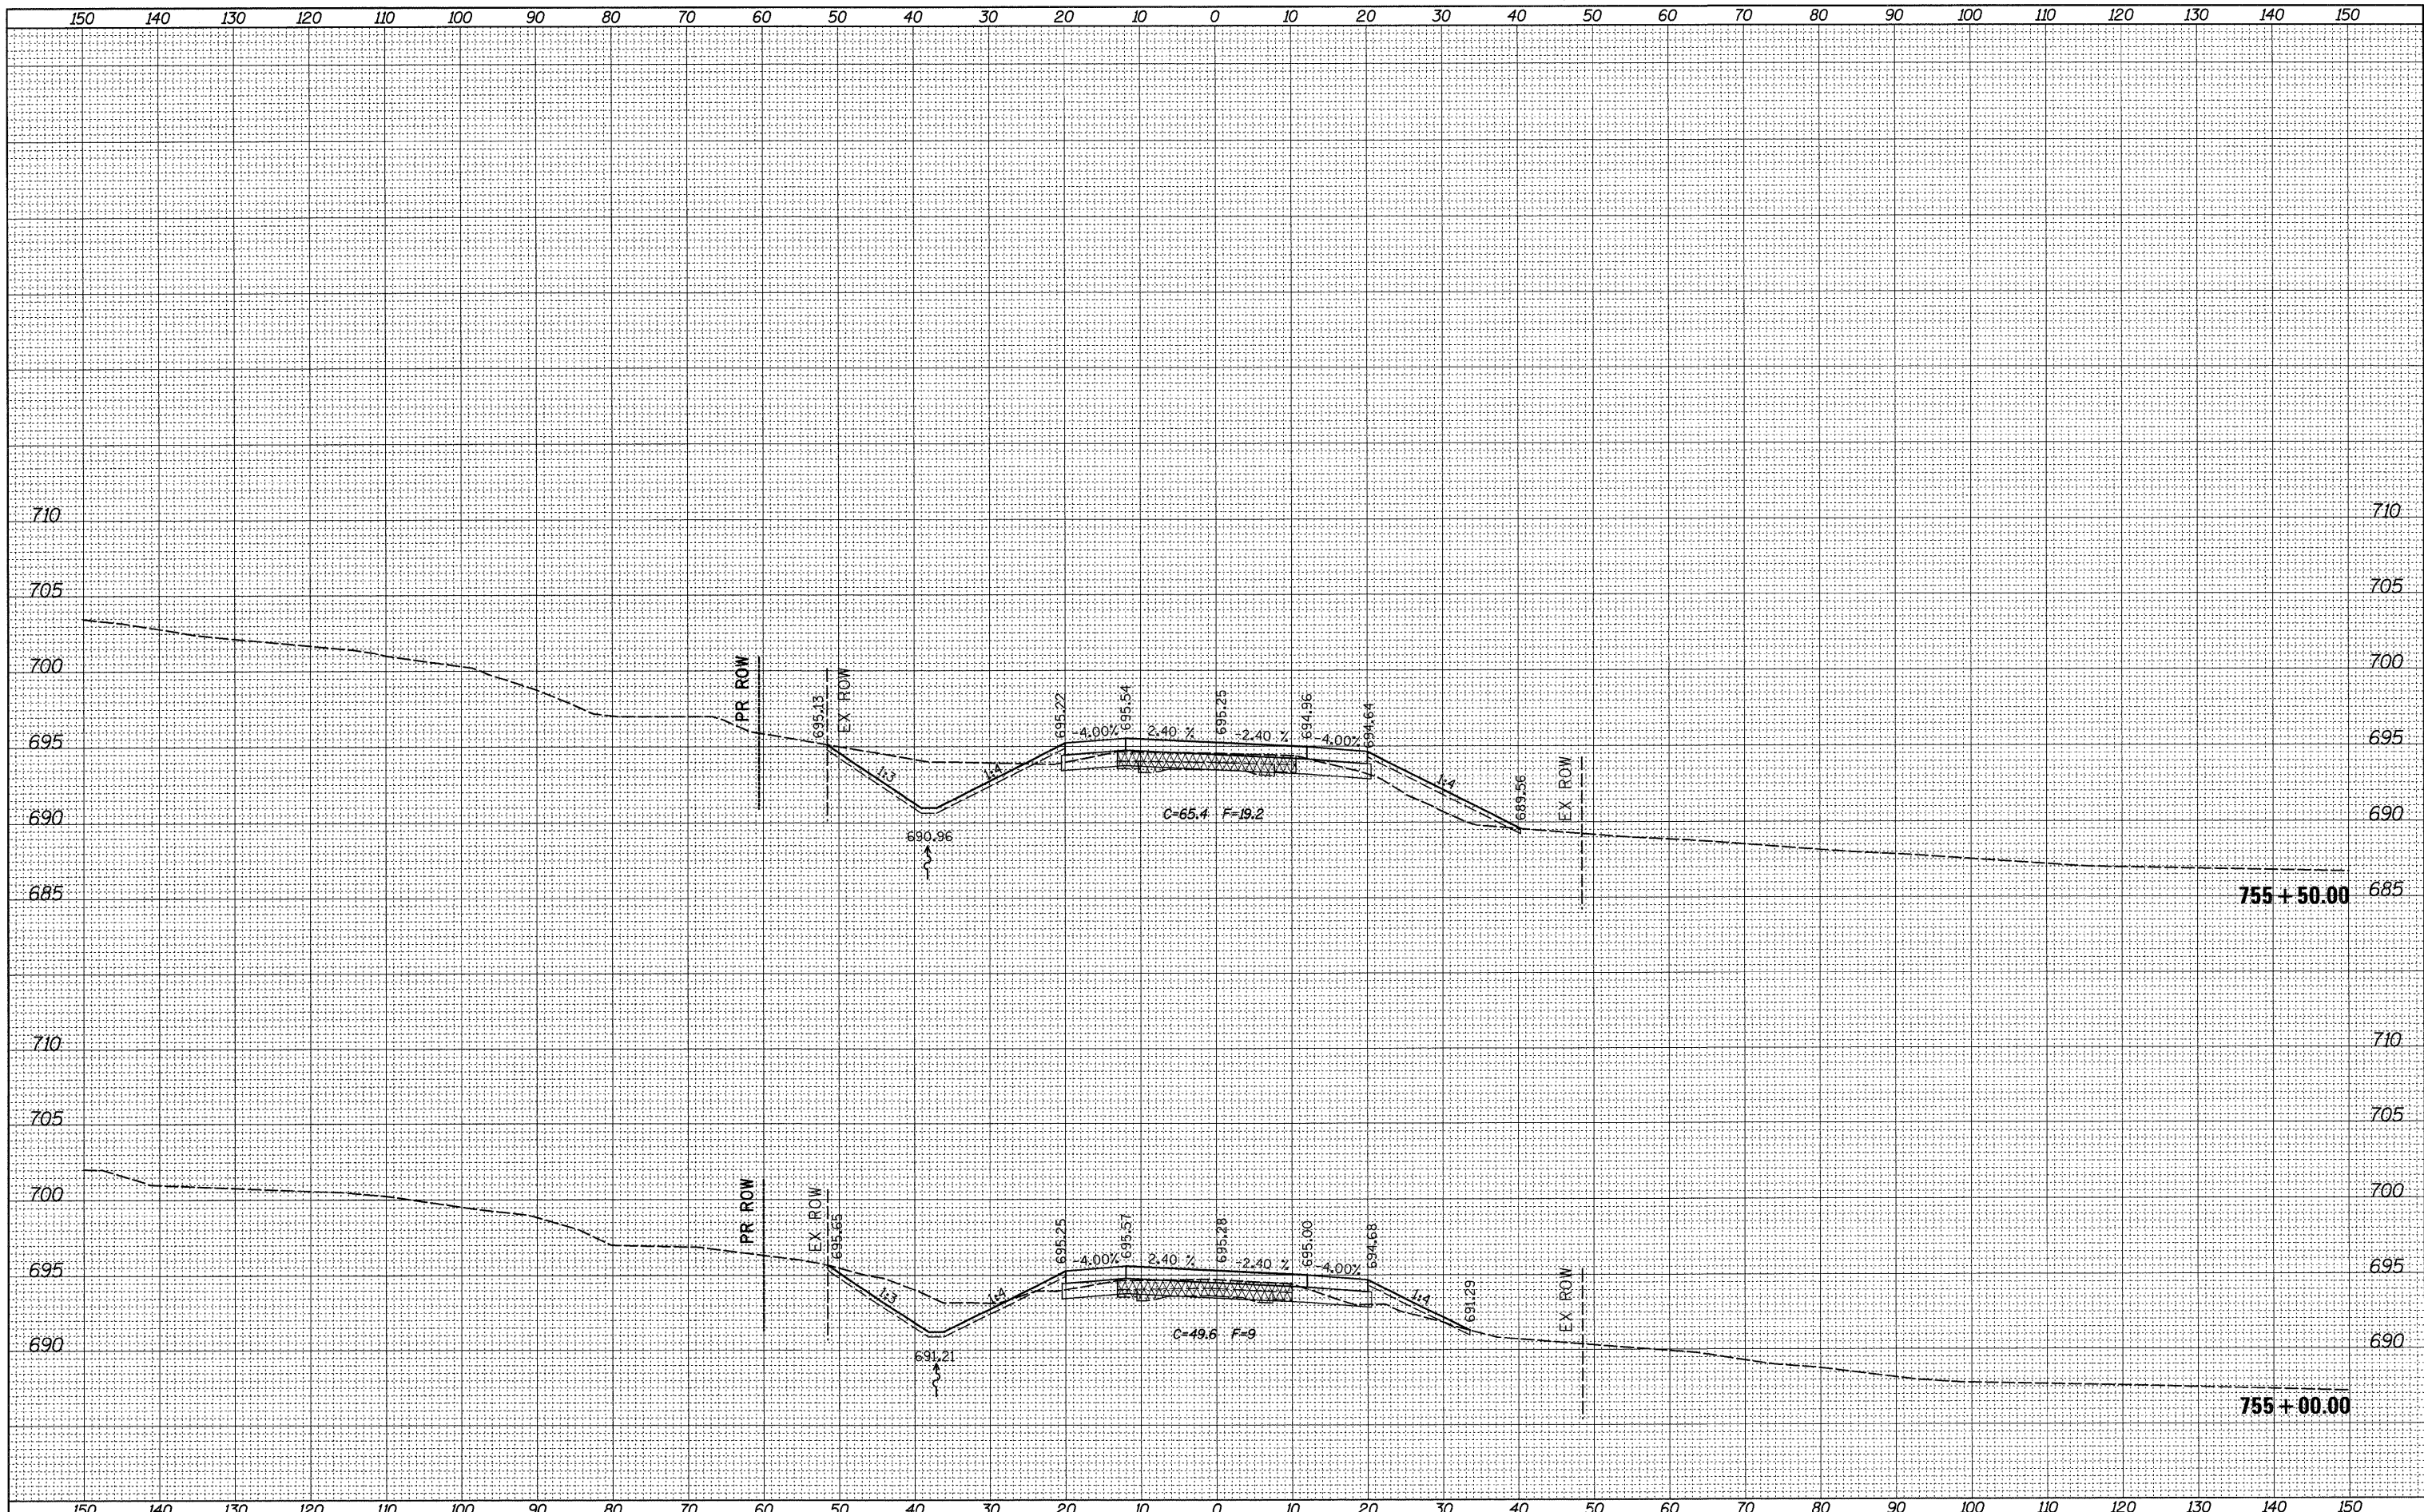

FILE NAME = USER NAME = grantpm
 ct:\pw\work\PIWIDOT\GRANTPM\dms31213\0206608\kmat1.dgn
 PLOT SCALE = 10,0000' / IN.
 PLOT DATE = Tue Mar 30 14:03:41 2010

DESIGNED -	REVISED -
DRAWN -	REVISED -
CHECKED -	REVISED -
DATE -	REVISED -

**STATE OF ILLINOIS
DEPARTMENT OF TRANSPORTATION**

**IL ROUTE 2
CROSS-SECTIONS**

SCALE: SHEET NO. OF SHEETS STA. 755+00.00 TO STA. 755+50.00

F.A.P. RTE.	SECTION	COUNTY	TOTAL SHEETS	SHEET NO.
742	37R-4	OGLE	867	557
			CONTRACT NO.	64E17
ILLINOIS FED. AID PROJECT				