


DATE	
BY	
FINAL SURVEY	
PLOTTED	
TEMPLATE	
NOTE BOOK	
NO.	
AREAS CHECKED	

DATE	
BY	
ORIGINAL SURVEY	
PLOTTED	
TEMPLATE	
NOTE BOOK	
NO.	
AREAS CHECKED	

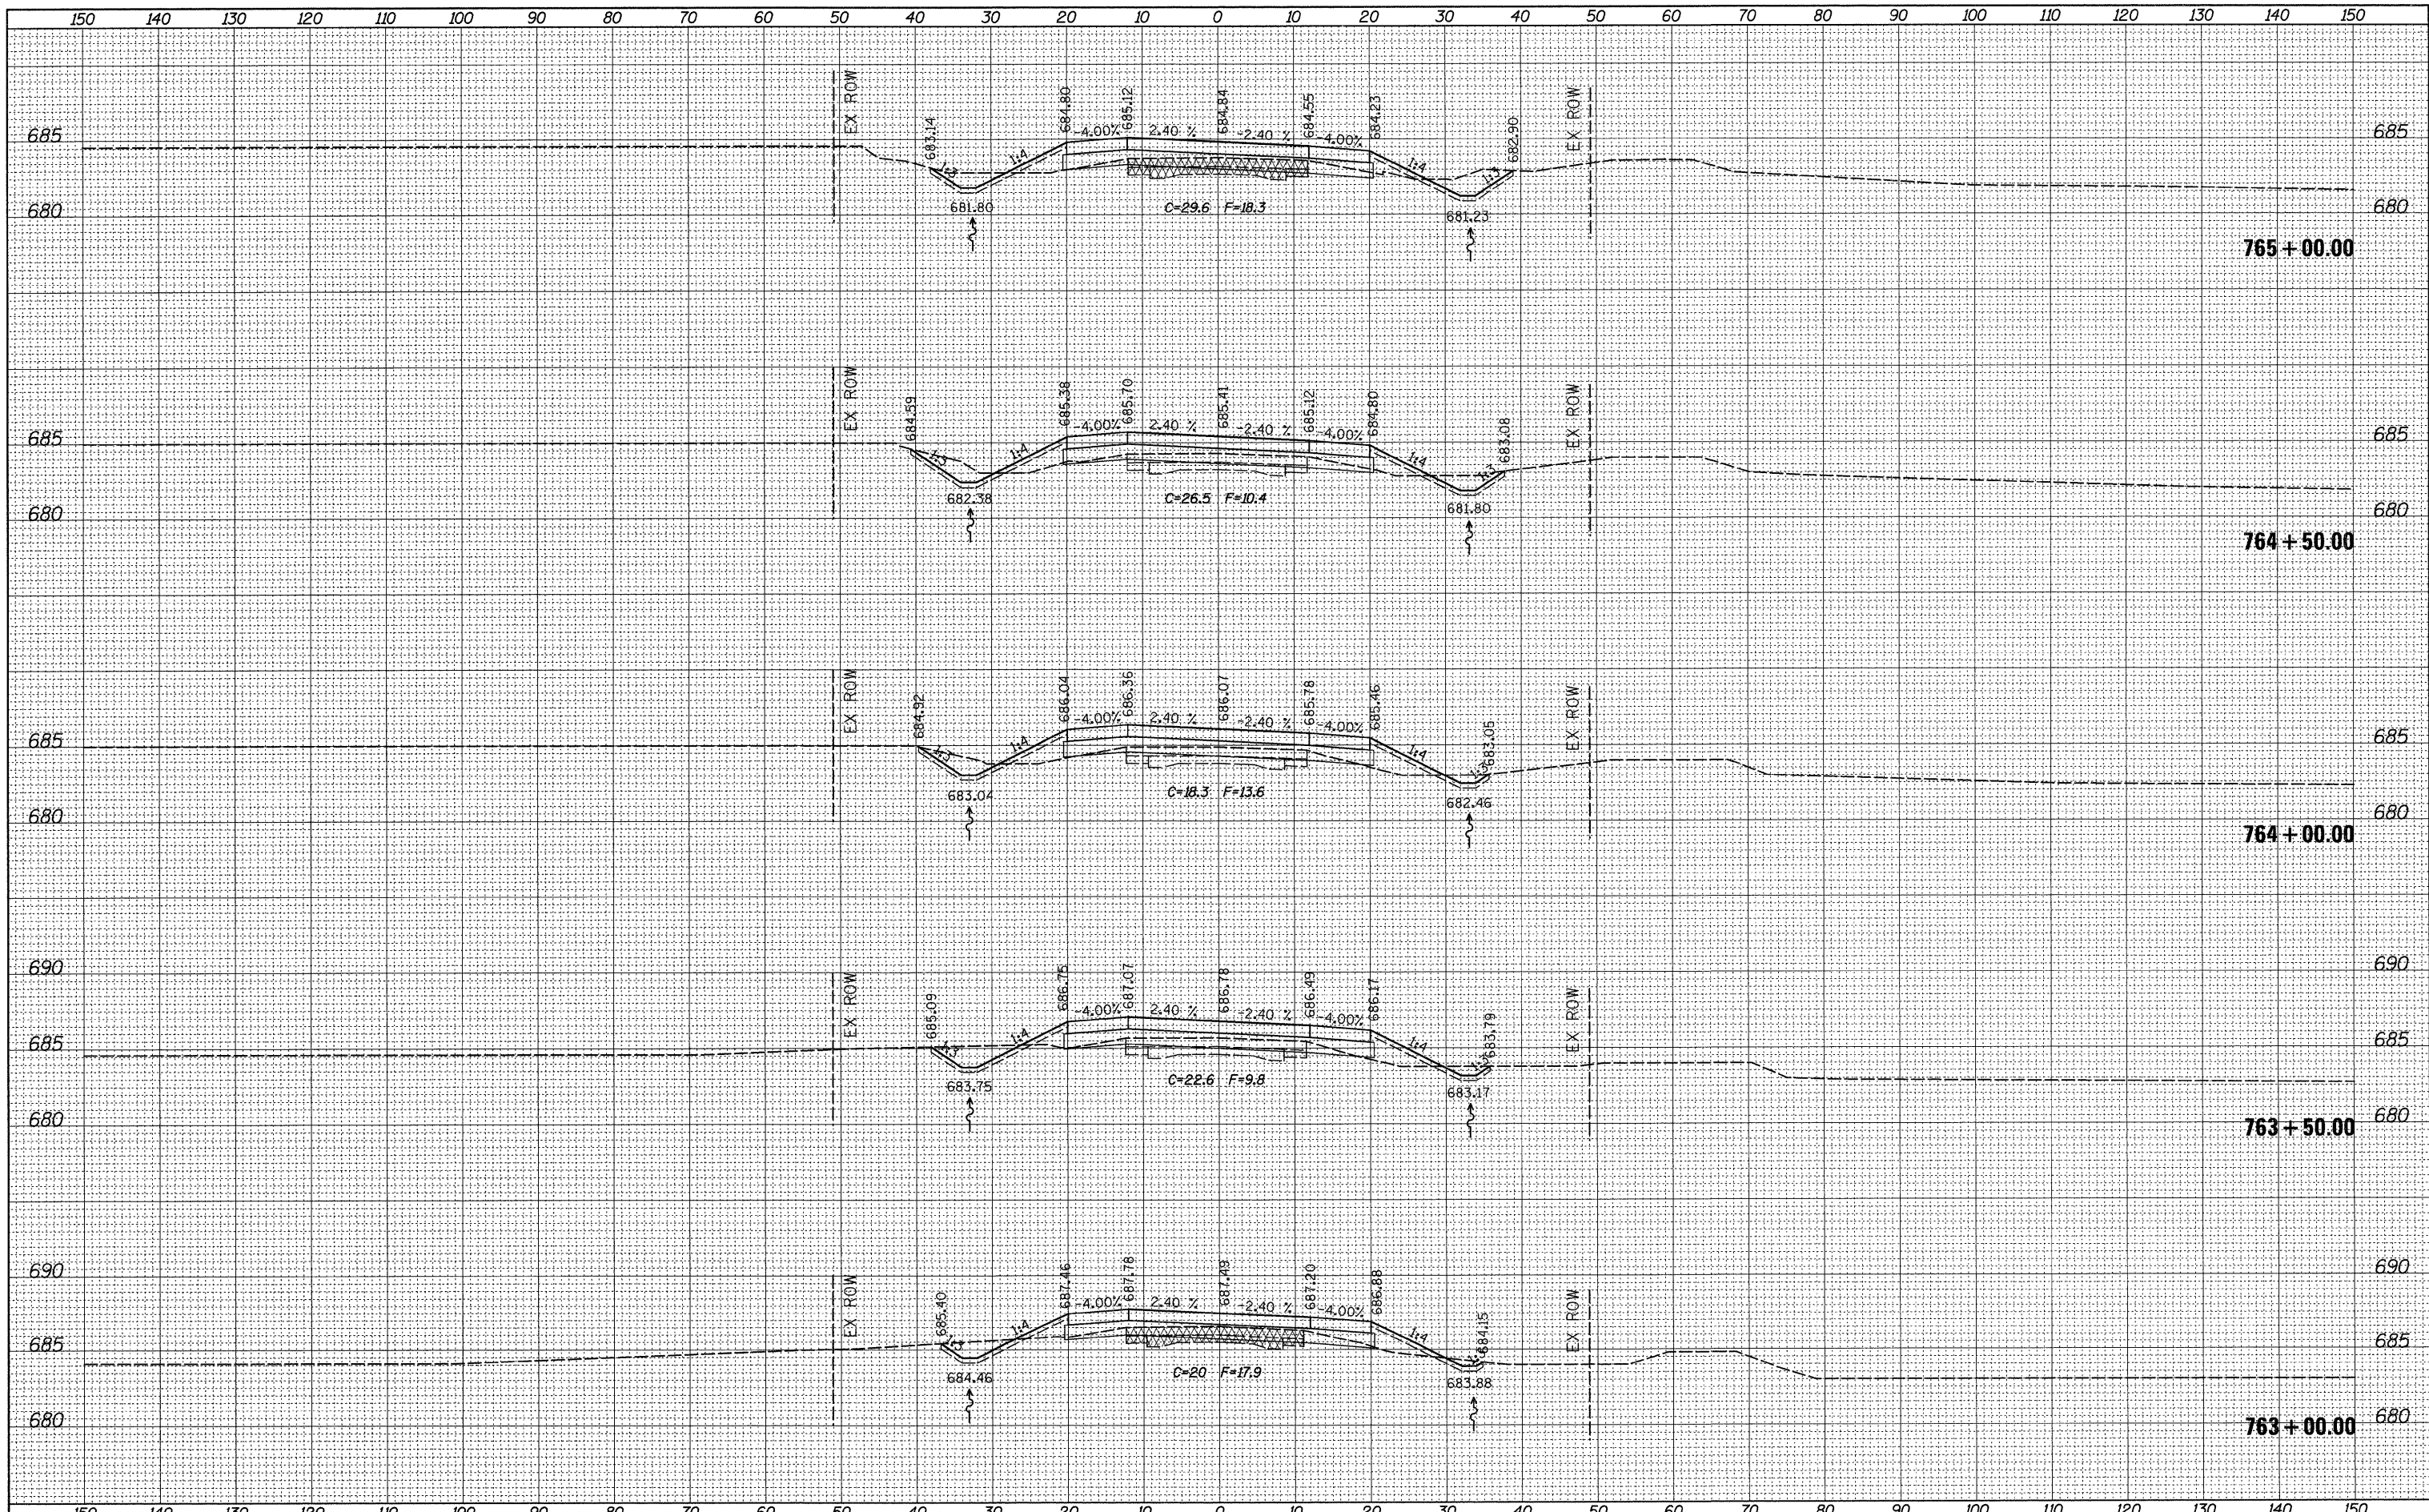

FILE NAME =	USER NAME = grantpm	DESIGNED -	REVISD -	<b>STATE OF ILLINOIS DEPARTMENT OF TRANSPORTATION</b>	<b>IL ROUTE 2 CROSS-SECTIONS</b>			F.A.P. RTE.	SECTION	COUNTY	TOTAL SHEETS	SHEET NO.
et\pw_work\pwidot\GRANTPM\dms31213\0206608xms1.dgn		DRAWN -	REVISD -		742	37R-4	OGLE	867	564			
PLOT SCALE = 10.0000' / IN.		CHECKED -	REVISD -		SCALE: SHEET NO. OF SHEETS STA. 763+00.00 TO STA. 765+00.00			CONTRACT NO. 64E17				
PLOT DATE = Tue Mar 30 14:03:48 2010		DATE -	REVISD -		ILLINOIS FED. AID PROJECT							