


| | |
|--------------|---------------|
| DATE | |
| BY | |
| FINAL SURVEY | SURVEYED |
| NOTE BOOK | PLOTTED |
| NO. | TEMPLATE |
| | AREAS CHECKED |

| | |
|-----------------|---------------|
| DATE | |
| BY | |
| ORIGINAL SURVEY | SURVEYED |
| NOTE BOOK | PLOTTED |
| NO. | TEMPLATE |
| | AREAS CHECKED |

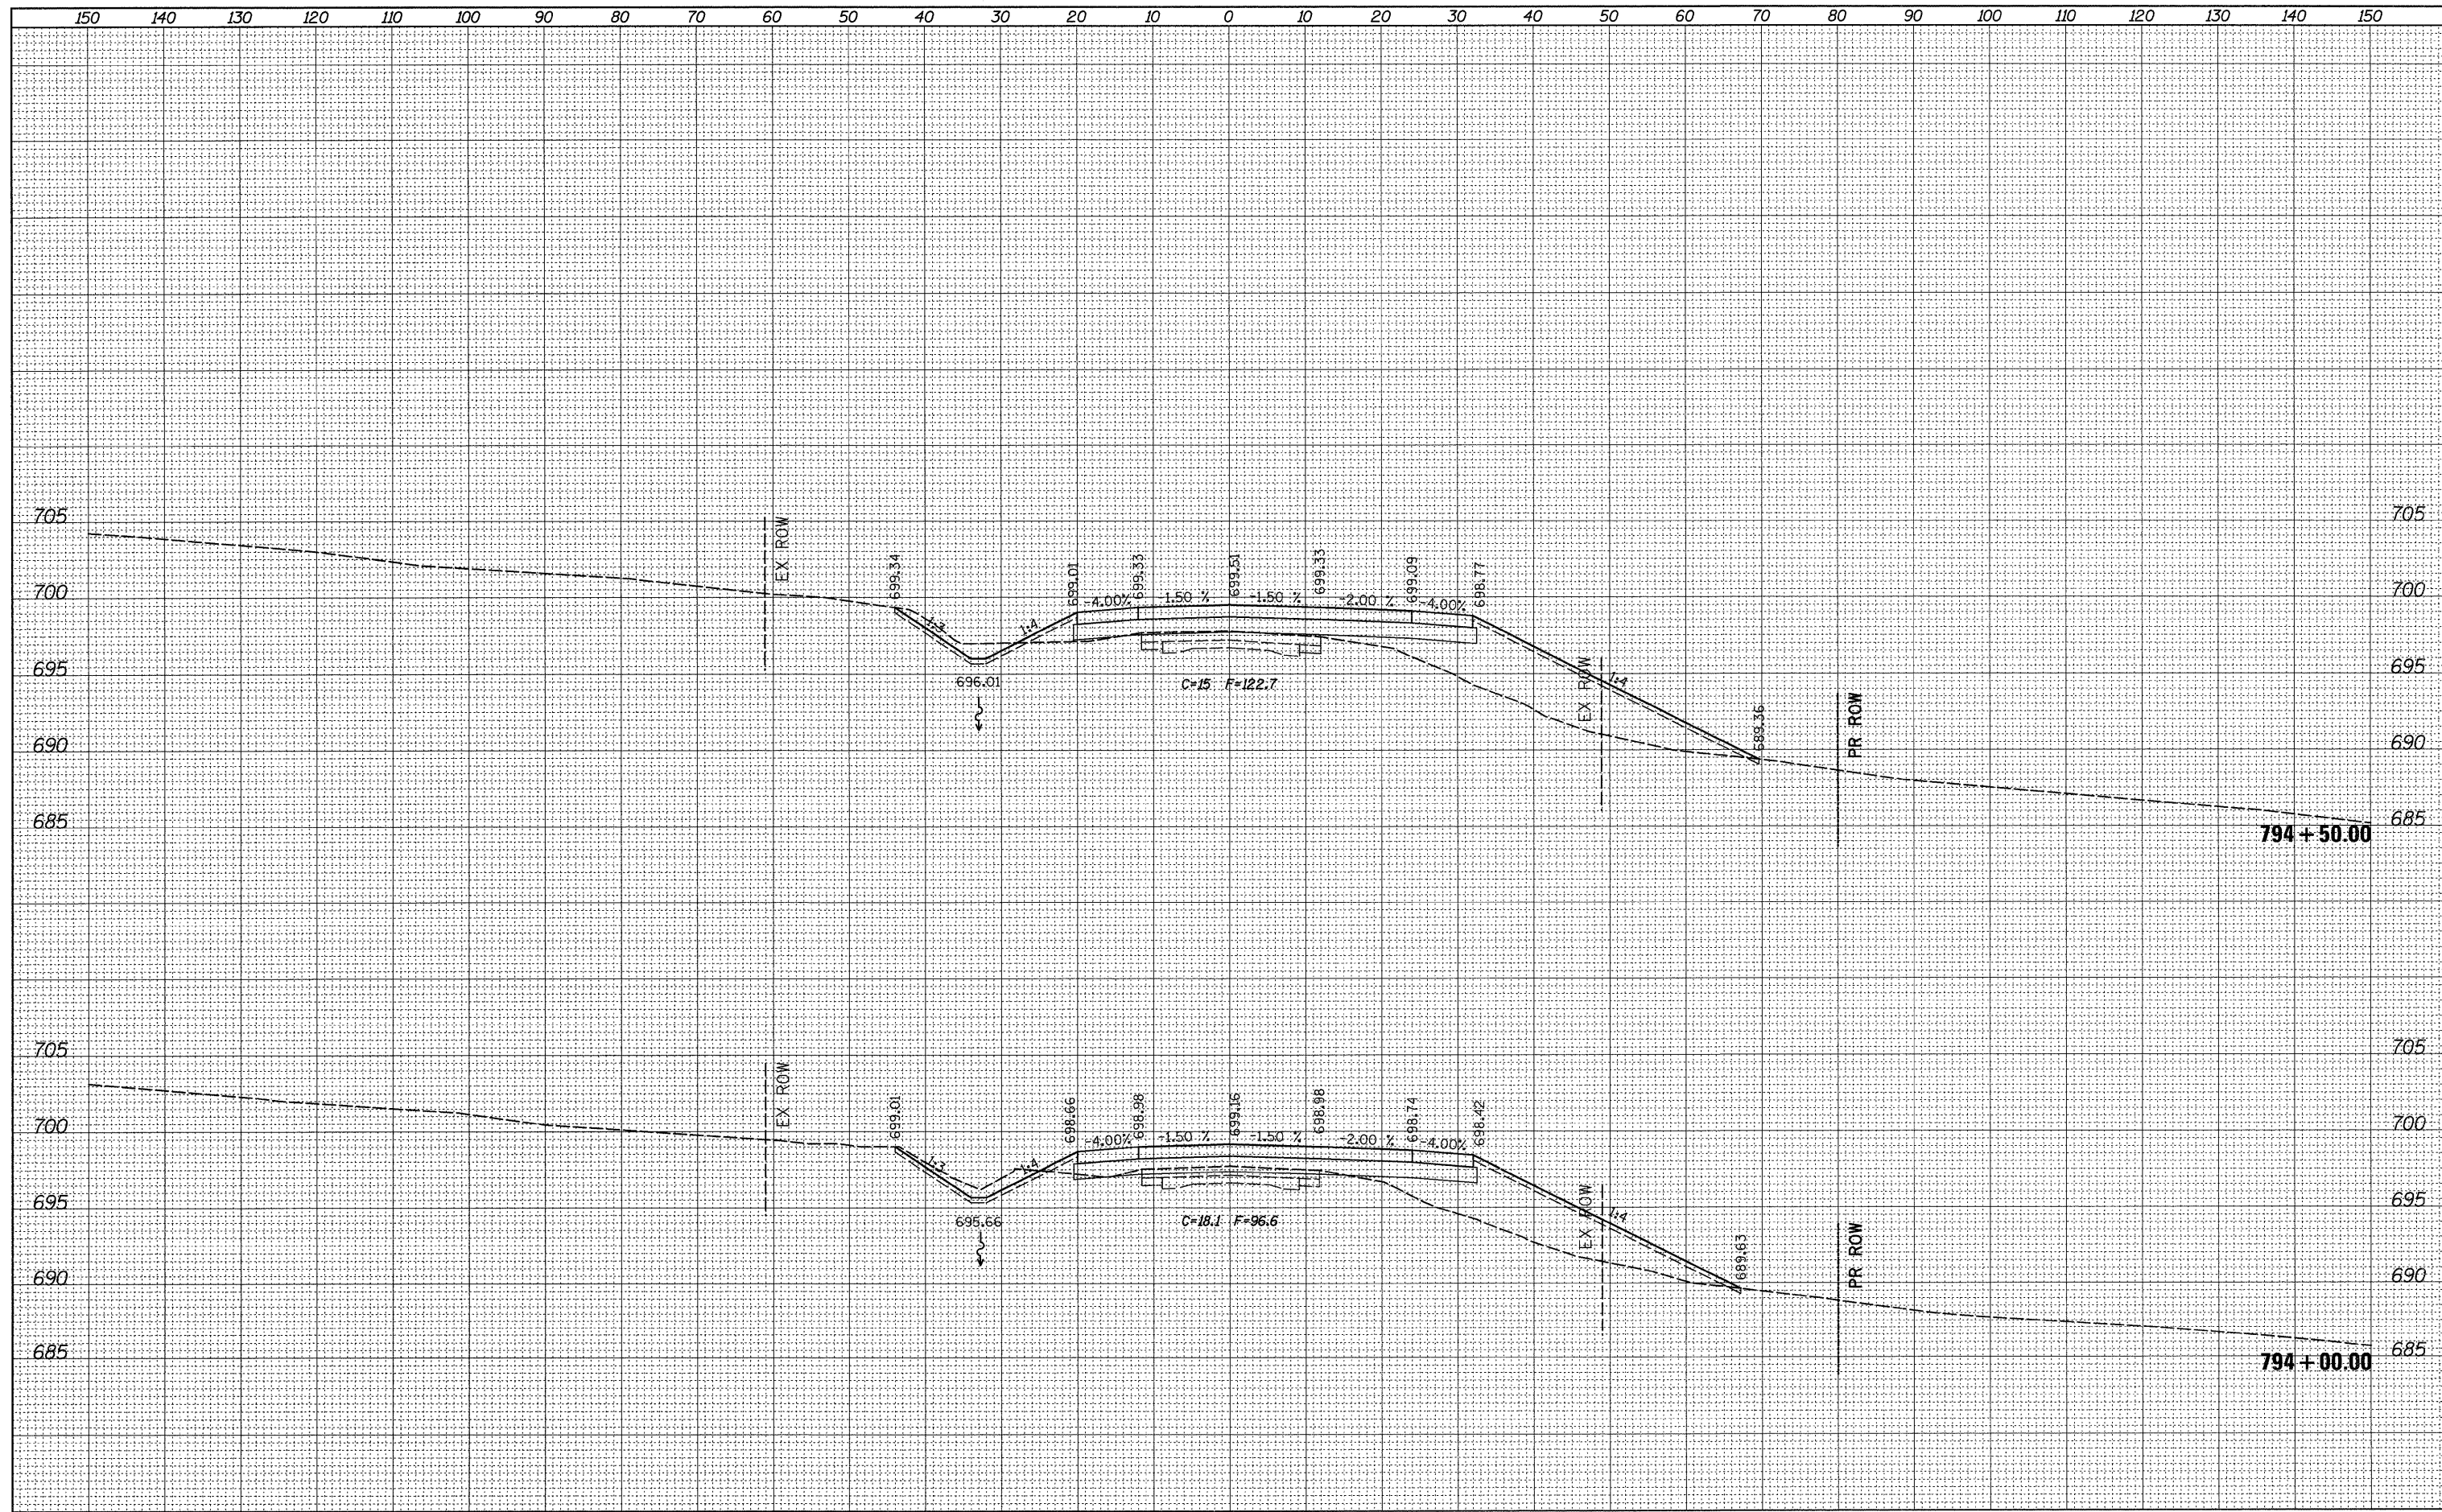

| | | | | | | | | | | | |
|---|--------------------------------------|------------|-----------|---|--------------------------------------|--------------------|---------------------|----------------------------------|--------------|-----------|--|
| FILE NAME = | USER NAME = grantpm | DESIGNED - | REVISED - | STATE OF ILLINOIS DEPARTMENT OF TRANSPORTATION | IL ROUTE 2 CROSS-SECTIONS | F.A.P. RTE. | SECTION | COUNTY | TOTAL SHEETS | SHEET NO. | |
| at:\pw_work\PWIDOT\GRANTPM\dms31213\12066608\msd\td.dgn | PLOT SCALE = 10.0000' / IN. | DRAWN - | REVISED - | | | 742 | 37R-4 | OGLE | 867 | 583 | |
| | PLOT DATE = Tue Mar 30 14:04:07 2010 | CHECKED - | REVISED - | | | CONTRACT NO. 64E17 | | ILLINOIS FED. AID PROJECT | | | |
| | | DATE - | REVISED - | | | SCALE: | SHEET NO. OF SHEETS | STA. 794+00.00 TO STA. 794+50.00 | | | |