


FINAL SURVEY	SURVEYED	BY	DATE
NOTE BOOK	PLOTTED		
NO.	REVISIONS		
	AREAS CHECKED		

ORIGINAL SURVEY	SURVEYED	BY	DATE
NOTE BOOK	PLOTTED		
NO.	REVISIONS		
	AREAS CHECKED		

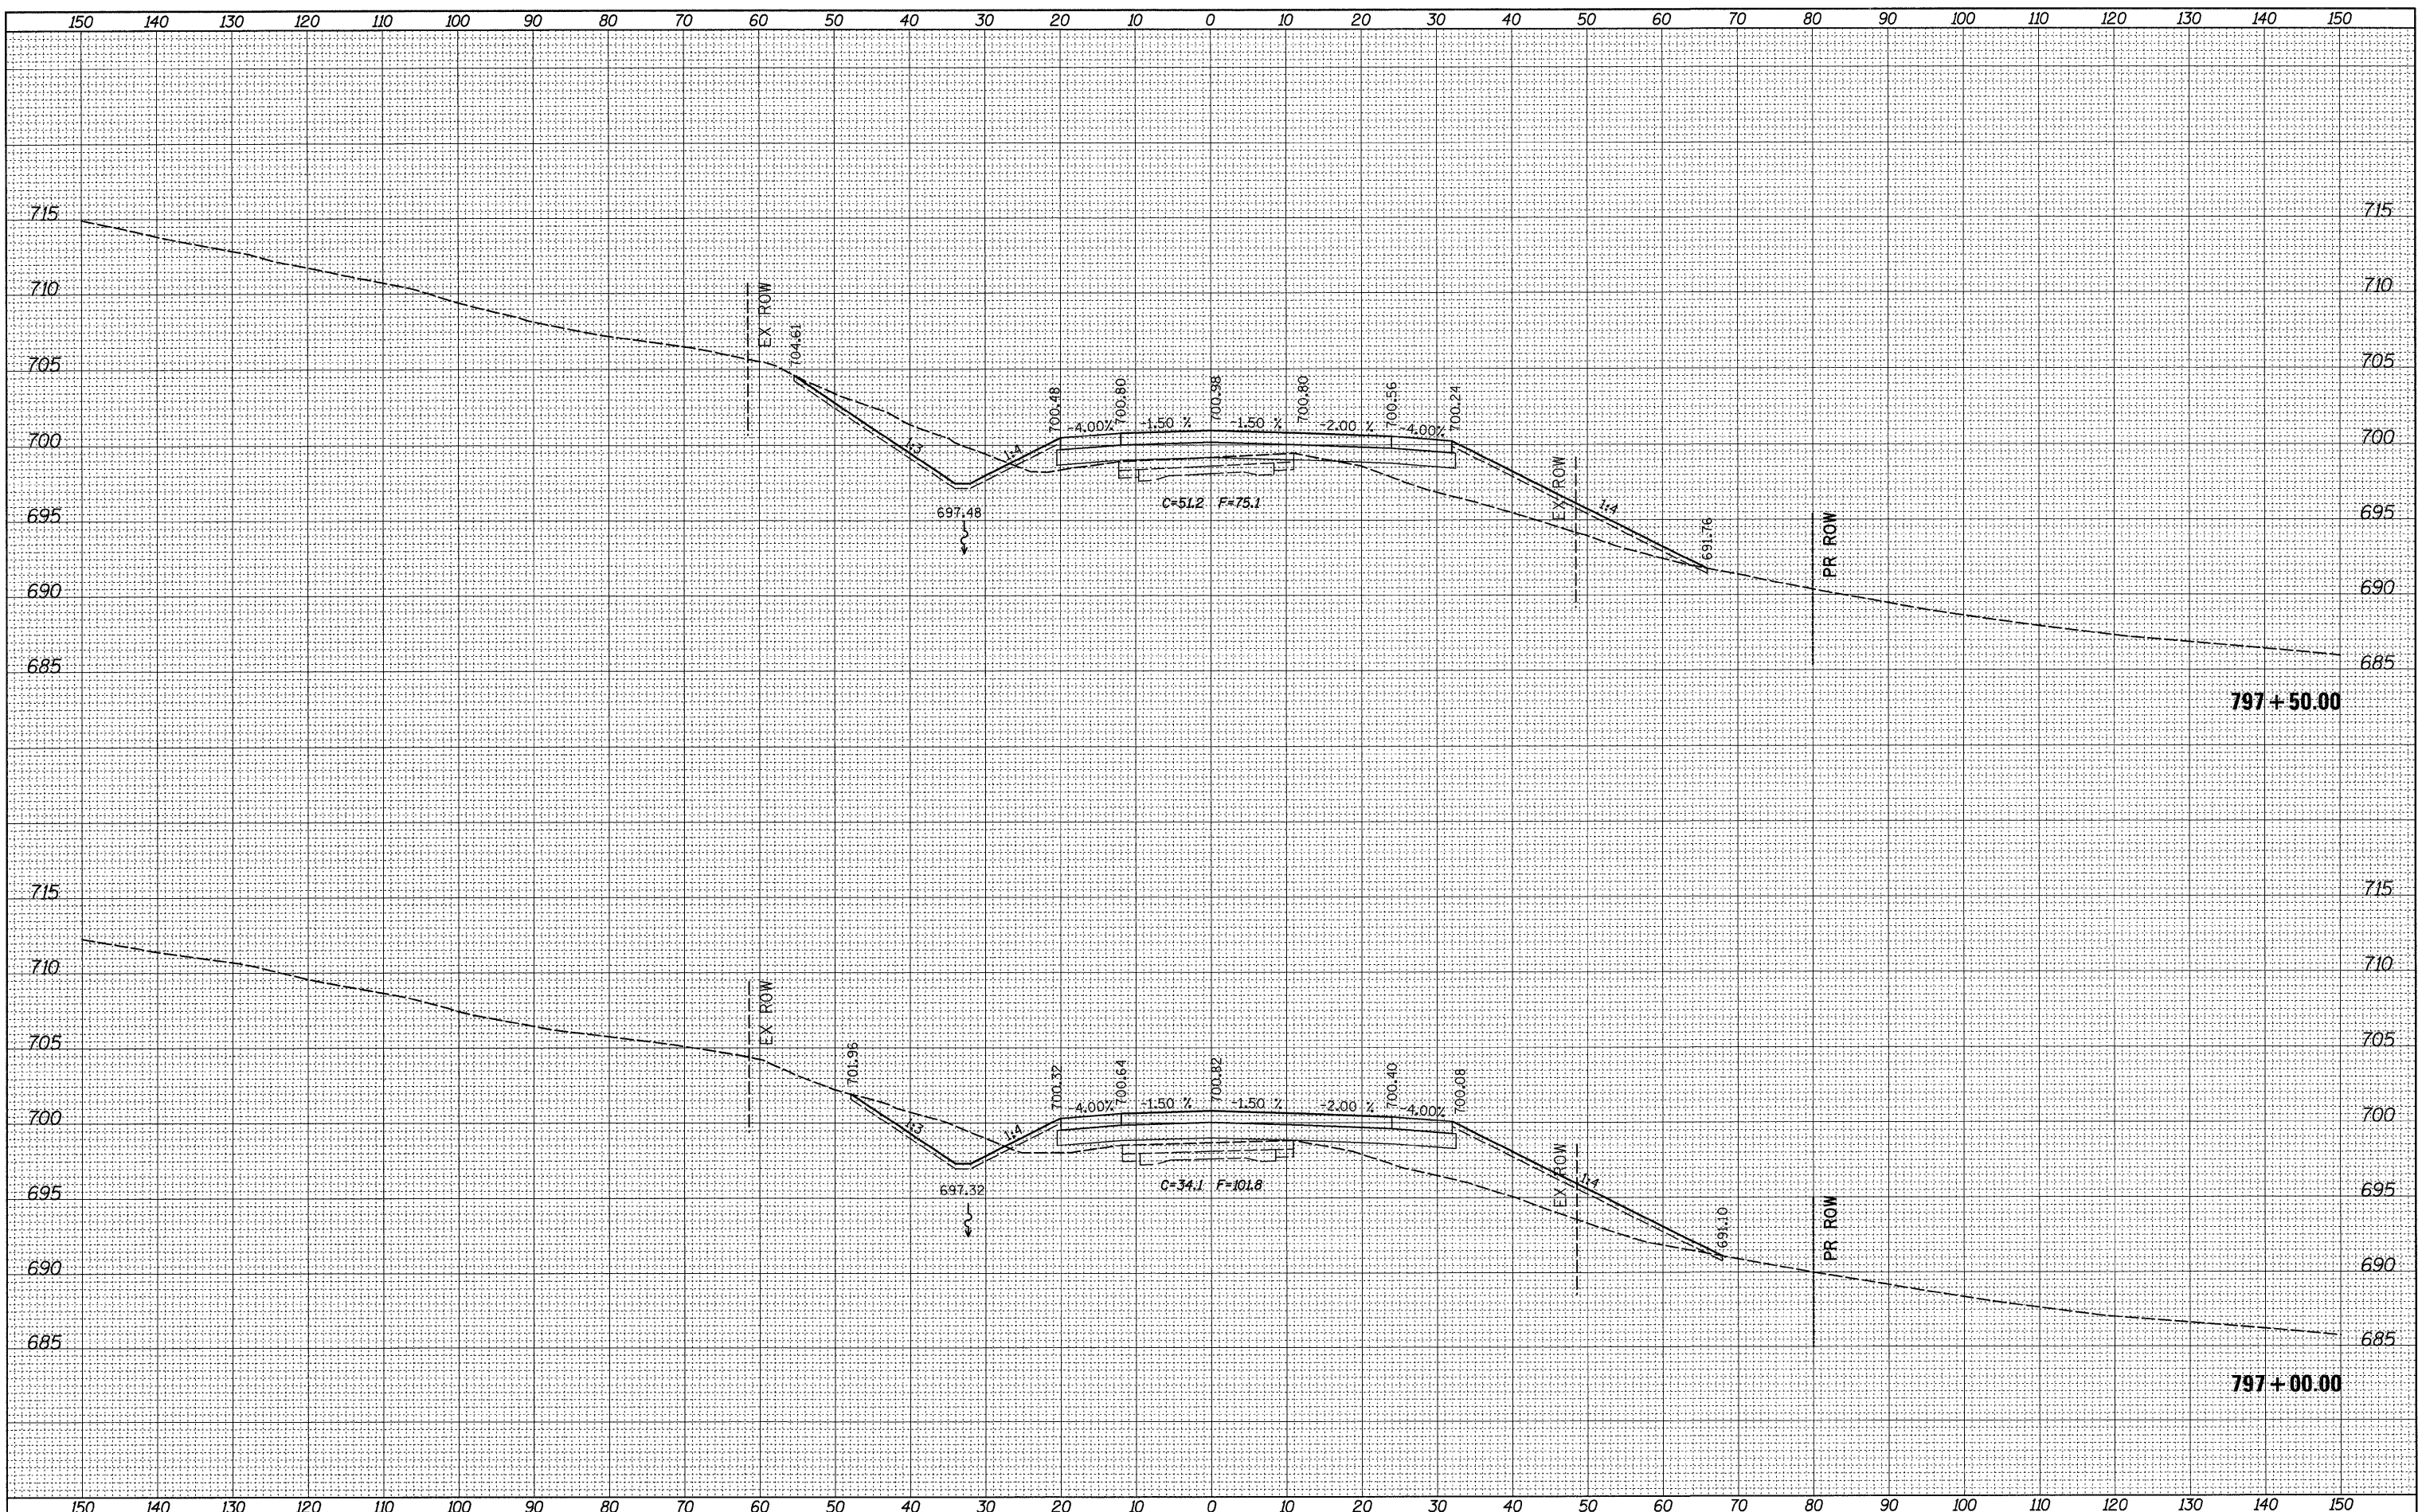

FILE NAME =	USER NAME = grantpm	DESIGNED -	REVISIED -	STATE OF ILLINOIS DEPARTMENT OF TRANSPORTATION	IL ROUTE 2 CROSS-SECTIONS	F.A.P. RTE.	SECTION	COUNTY	TOTAL SHEETS	SHEET NO.
ca:\pwork\pwidot\GRANTPM\dms31213\0206608\msk1.dgn		DRAWN -	REVISIED -			742	37R-4	OGLE	867	586
PLOT SCALE = 10.0000' / IN.		CHECKED -	REVISIED -			CONTRACT NO. 64E17				
PLOT DATE = Tue Mar 30 14:04:09 2010		DATE -	REVISIED -			SCALE:	SHEET NO. OF SHEETS	STA. 797+00.00 TO STA. 797+50.00	ILLINOIS FED. AID PROJECT	