


FINAL SURVEY	SURVEYED	DATE
NOTE BOOK	PLOTTED	
NO.	TEMPLATE	
	AREAS	
	CHECKED	

ORIGINAL SURVEY	SURVEYED	DATE
NOTE BOOK	PLOTTED	
NO.	TEMPLATE	
	AREAS	
	CHECKED	

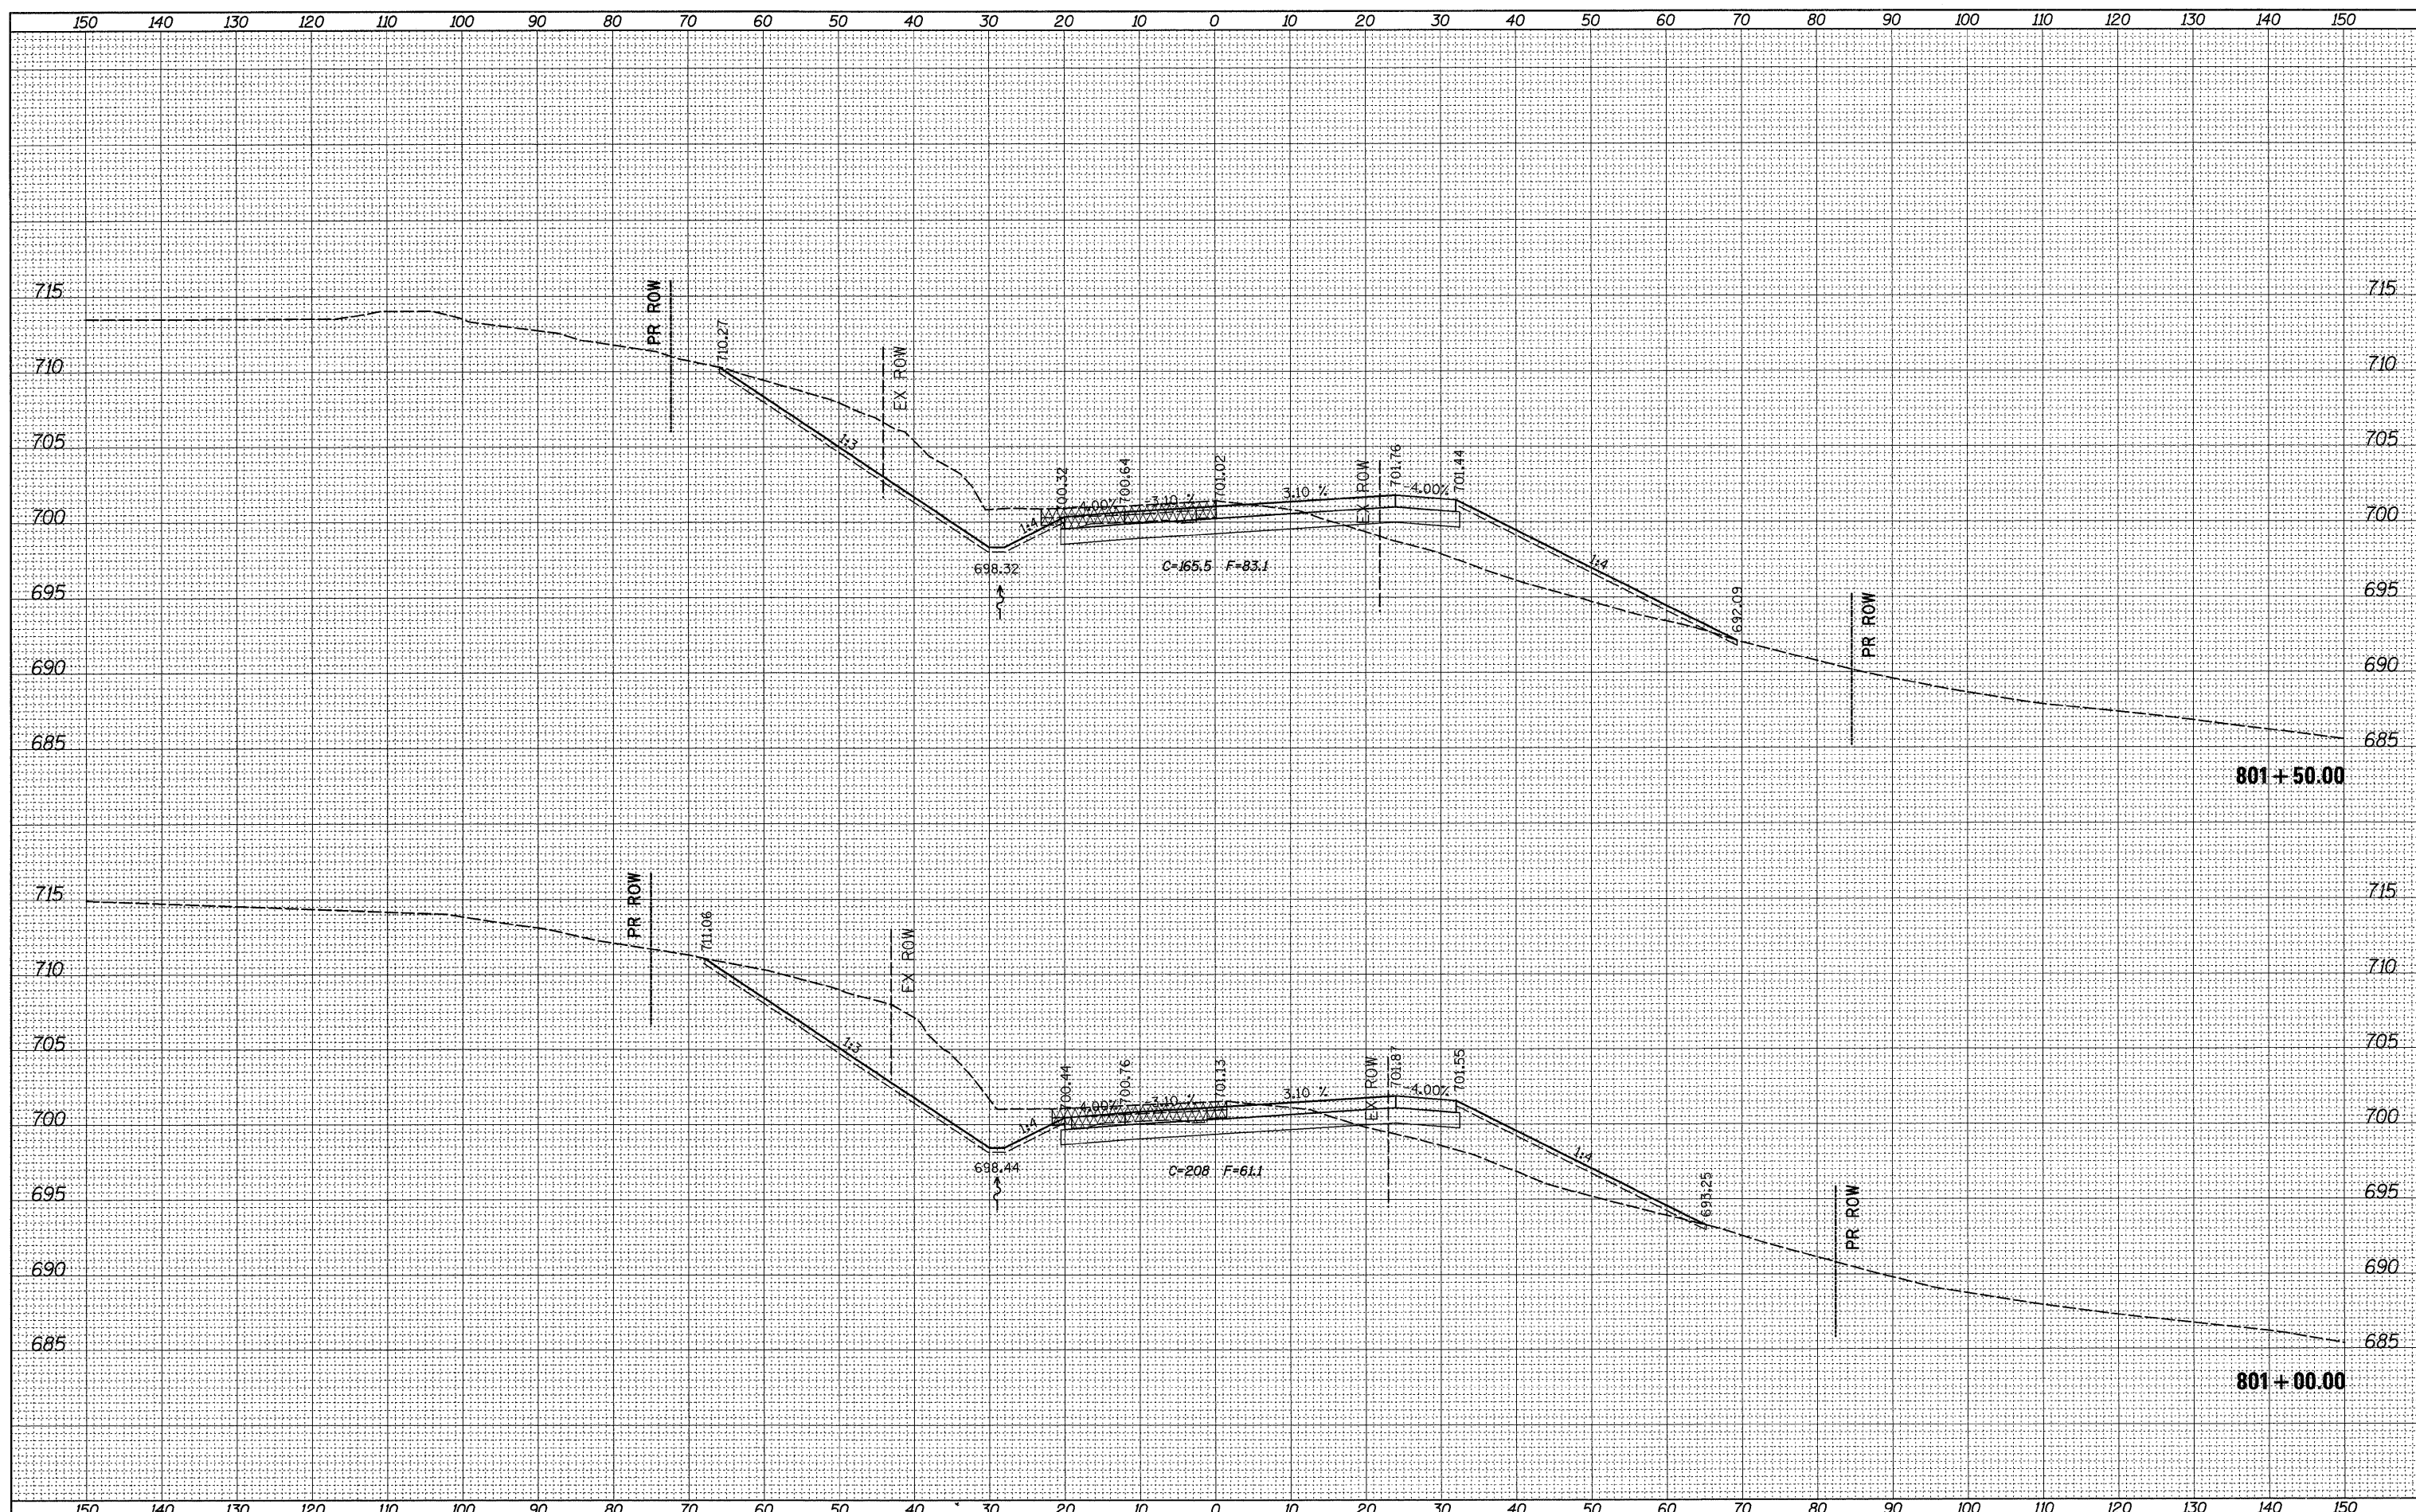

FILE NAME =	USER NAME = grantpm	DESIGNED -	REVISED -	STATE OF ILLINOIS DEPARTMENT OF TRANSPORTATION	IL ROUTE 2 CROSS-SECTIONS		F.A.P. RTE.	SECTION	COUNTY	TOTAL SHEETS	SHEET NO.	
ct:\p\work\p\WIDOT\GRANTPM\dms31213\0206606.xml	td.dgn	DRAWN -	REVISED -				742	37R-4	OGLE	867	590	
PLOT SCALE = 10.0000' / IN.		CHECKED -	REVISED -		SCALE:		SHEET NO. OF SHEETS		STA. 801+00.00 TO STA. 801+50.00		CONTRACT NO. 64E17	
PLOT DATE = Tue Mar 30 14:04:12 2010		DATE -	REVISED -		ILLINOIS FED. AID PROJECT							