


BY	DATE
SURVEYED	
PLOTTED	
TEMPLATE	
NOTE BOOK	
AREAS CHECKED	
NO.	

BY	DATE
ORIGINAL SURVEY	
PLOTTED	
TEMPLATE	
NOTE BOOK	
AREAS CHECKED	
NO.	

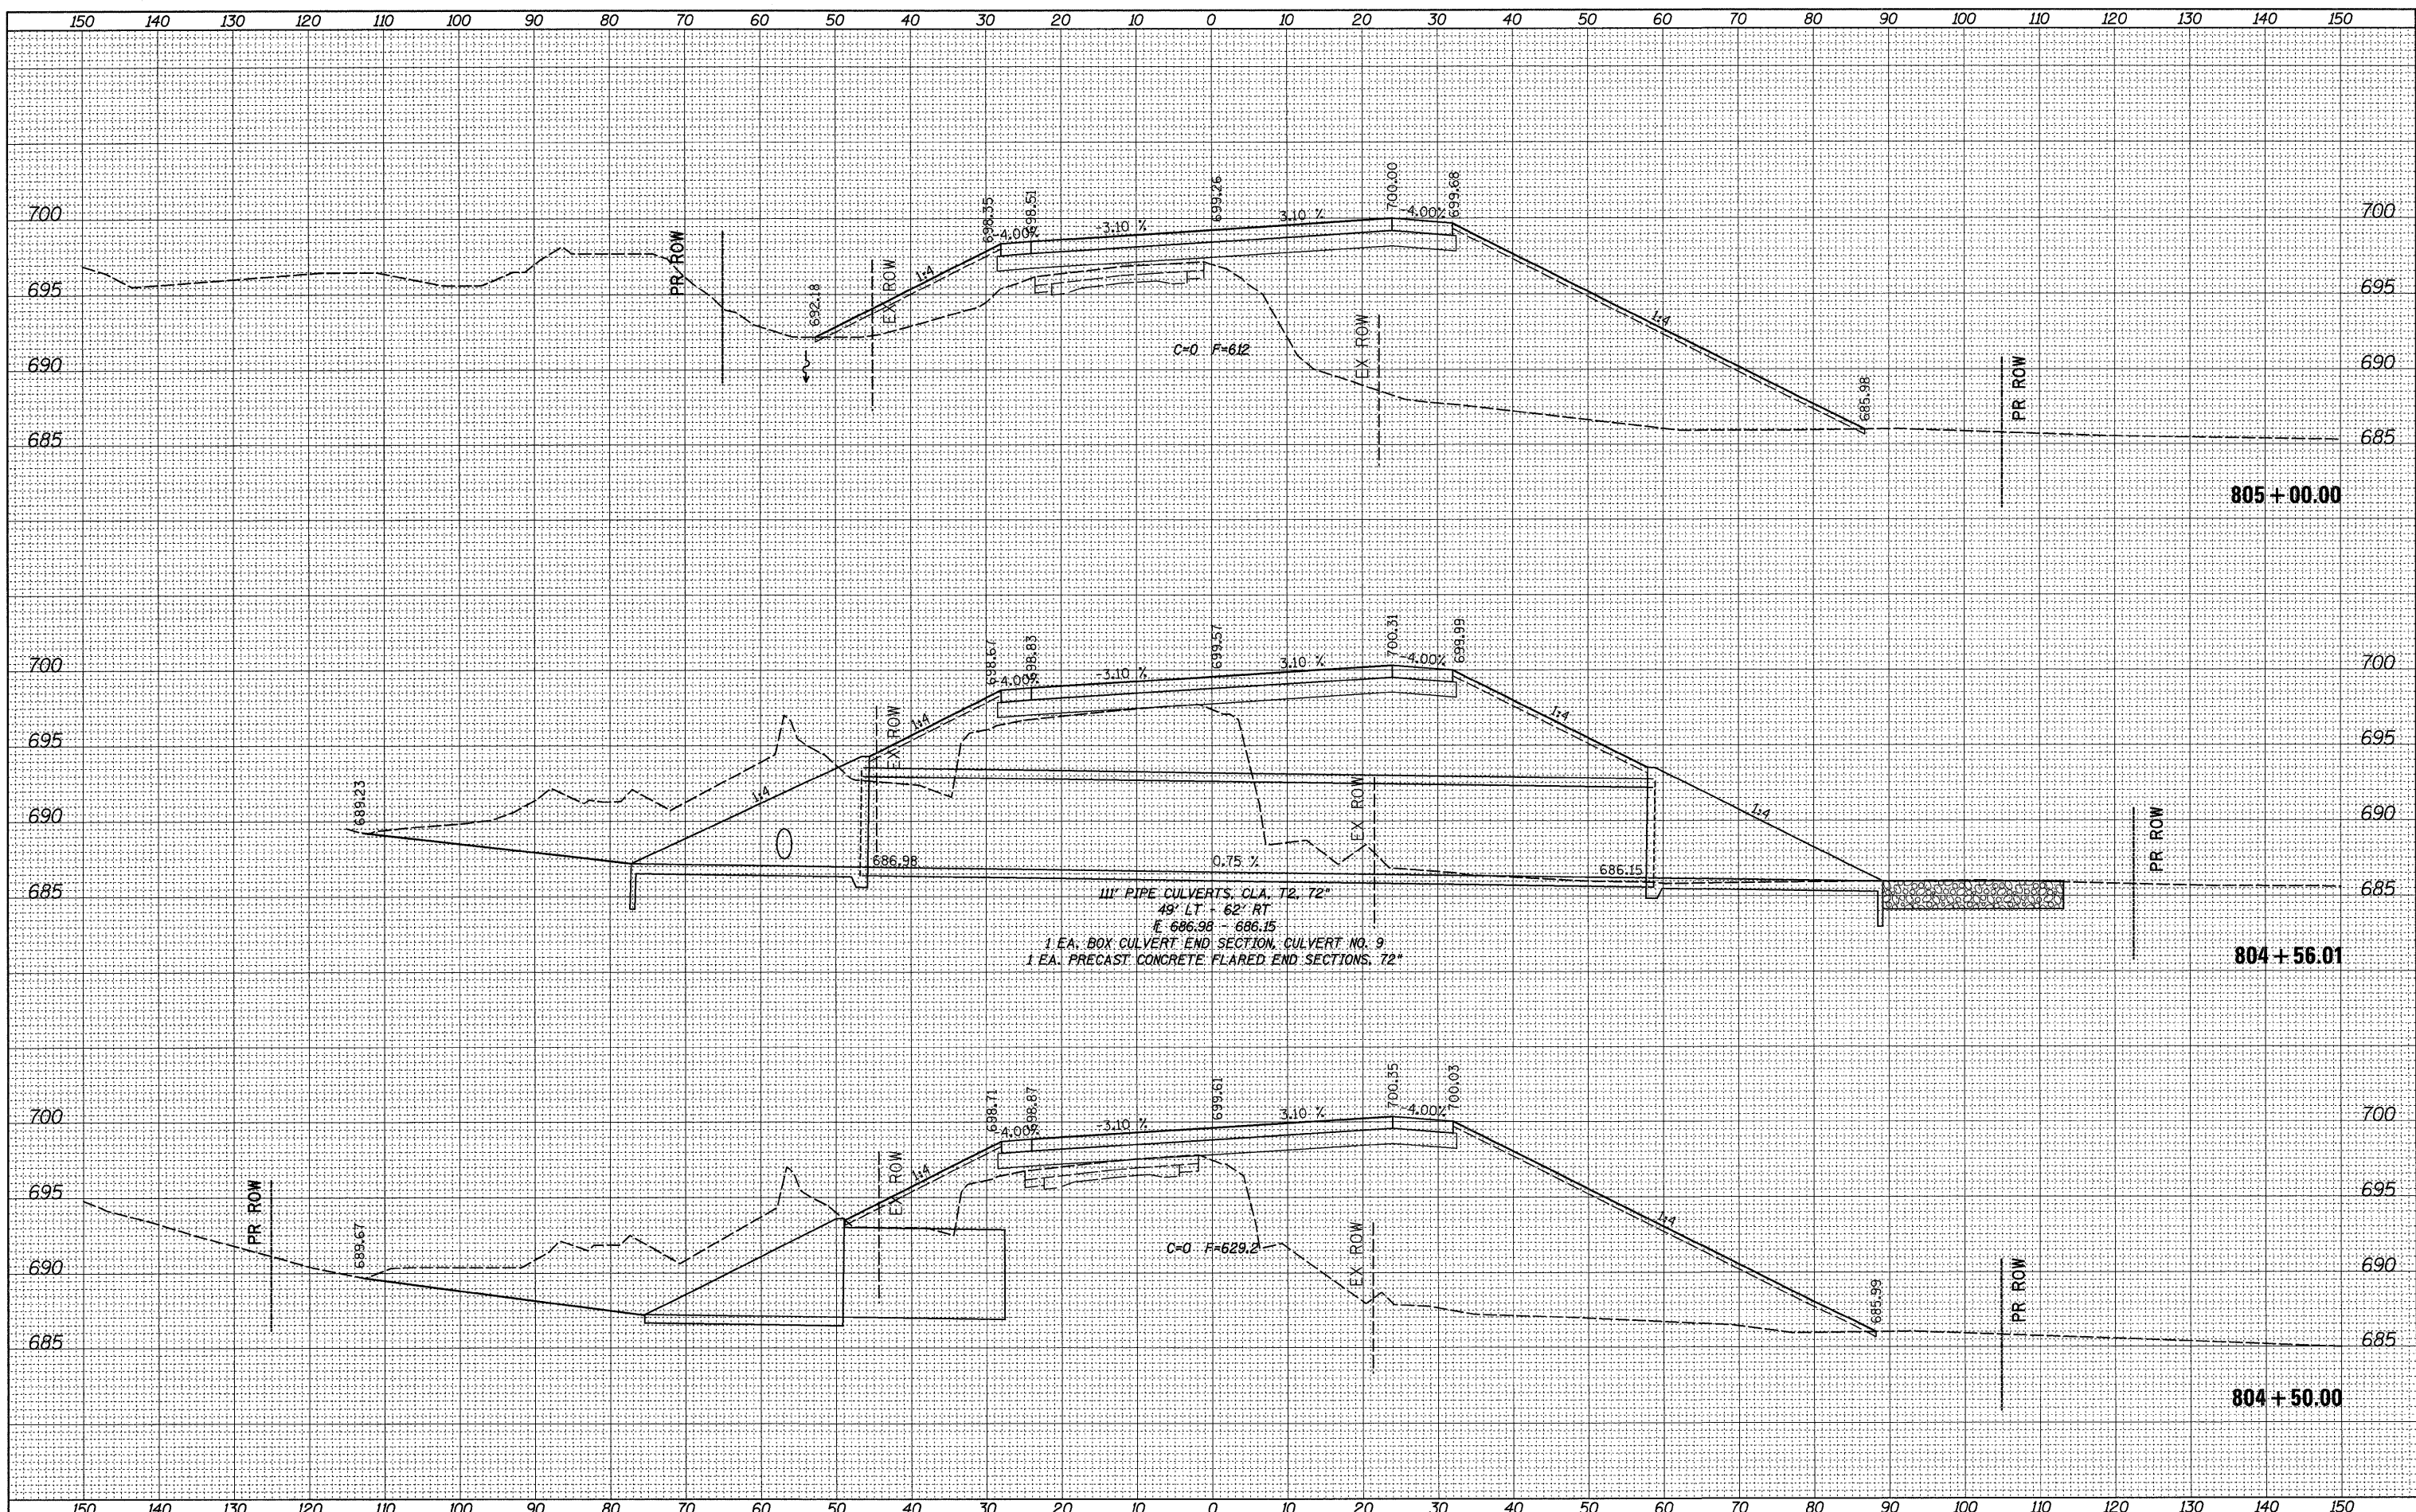

FILE NAME =	USER NAME = grantpm	DESIGNED -	REVISED -	<b>STATE OF ILLINOIS DEPARTMENT OF TRANSPORTATION</b>	<b>IL ROUTE 2 CROSS-SECTIONS</b>			F.A.P. RTE.	SECTION	COUNTY	TOTAL SHEETS	SHEET NO.
ci:\p_w\work\PM\DOT\GRANTPM\dms31213\0205608\ms1.dgn		DRAWN -	REVISED -		742	37R-4	OGLE	867	593			
PLOT SCALE = 10,0000 / IN.		CHECKED -	REVISED -		SCALE: SHEET NO. OF SHEETS STA. 804+50.00 TO STA. 805+00.00			CONTRACT NO. 64E17				
PLOT DATE = Tue Mar 30 14:04:13 2010		DATE -	REVISED -		ILLINOIS FED. AID PROJECT							