


BY	DATE
SURVEYED	
PLOTTED	
TEMPLATE	
NOTE BOOK	
NO.	
AREAS CHECKED	

BY	DATE
ORIGINAL SURVEY	
PLOTTED	
TEMPLATE	
NOTE BOOK	
NO.	
AREAS CHECKED	

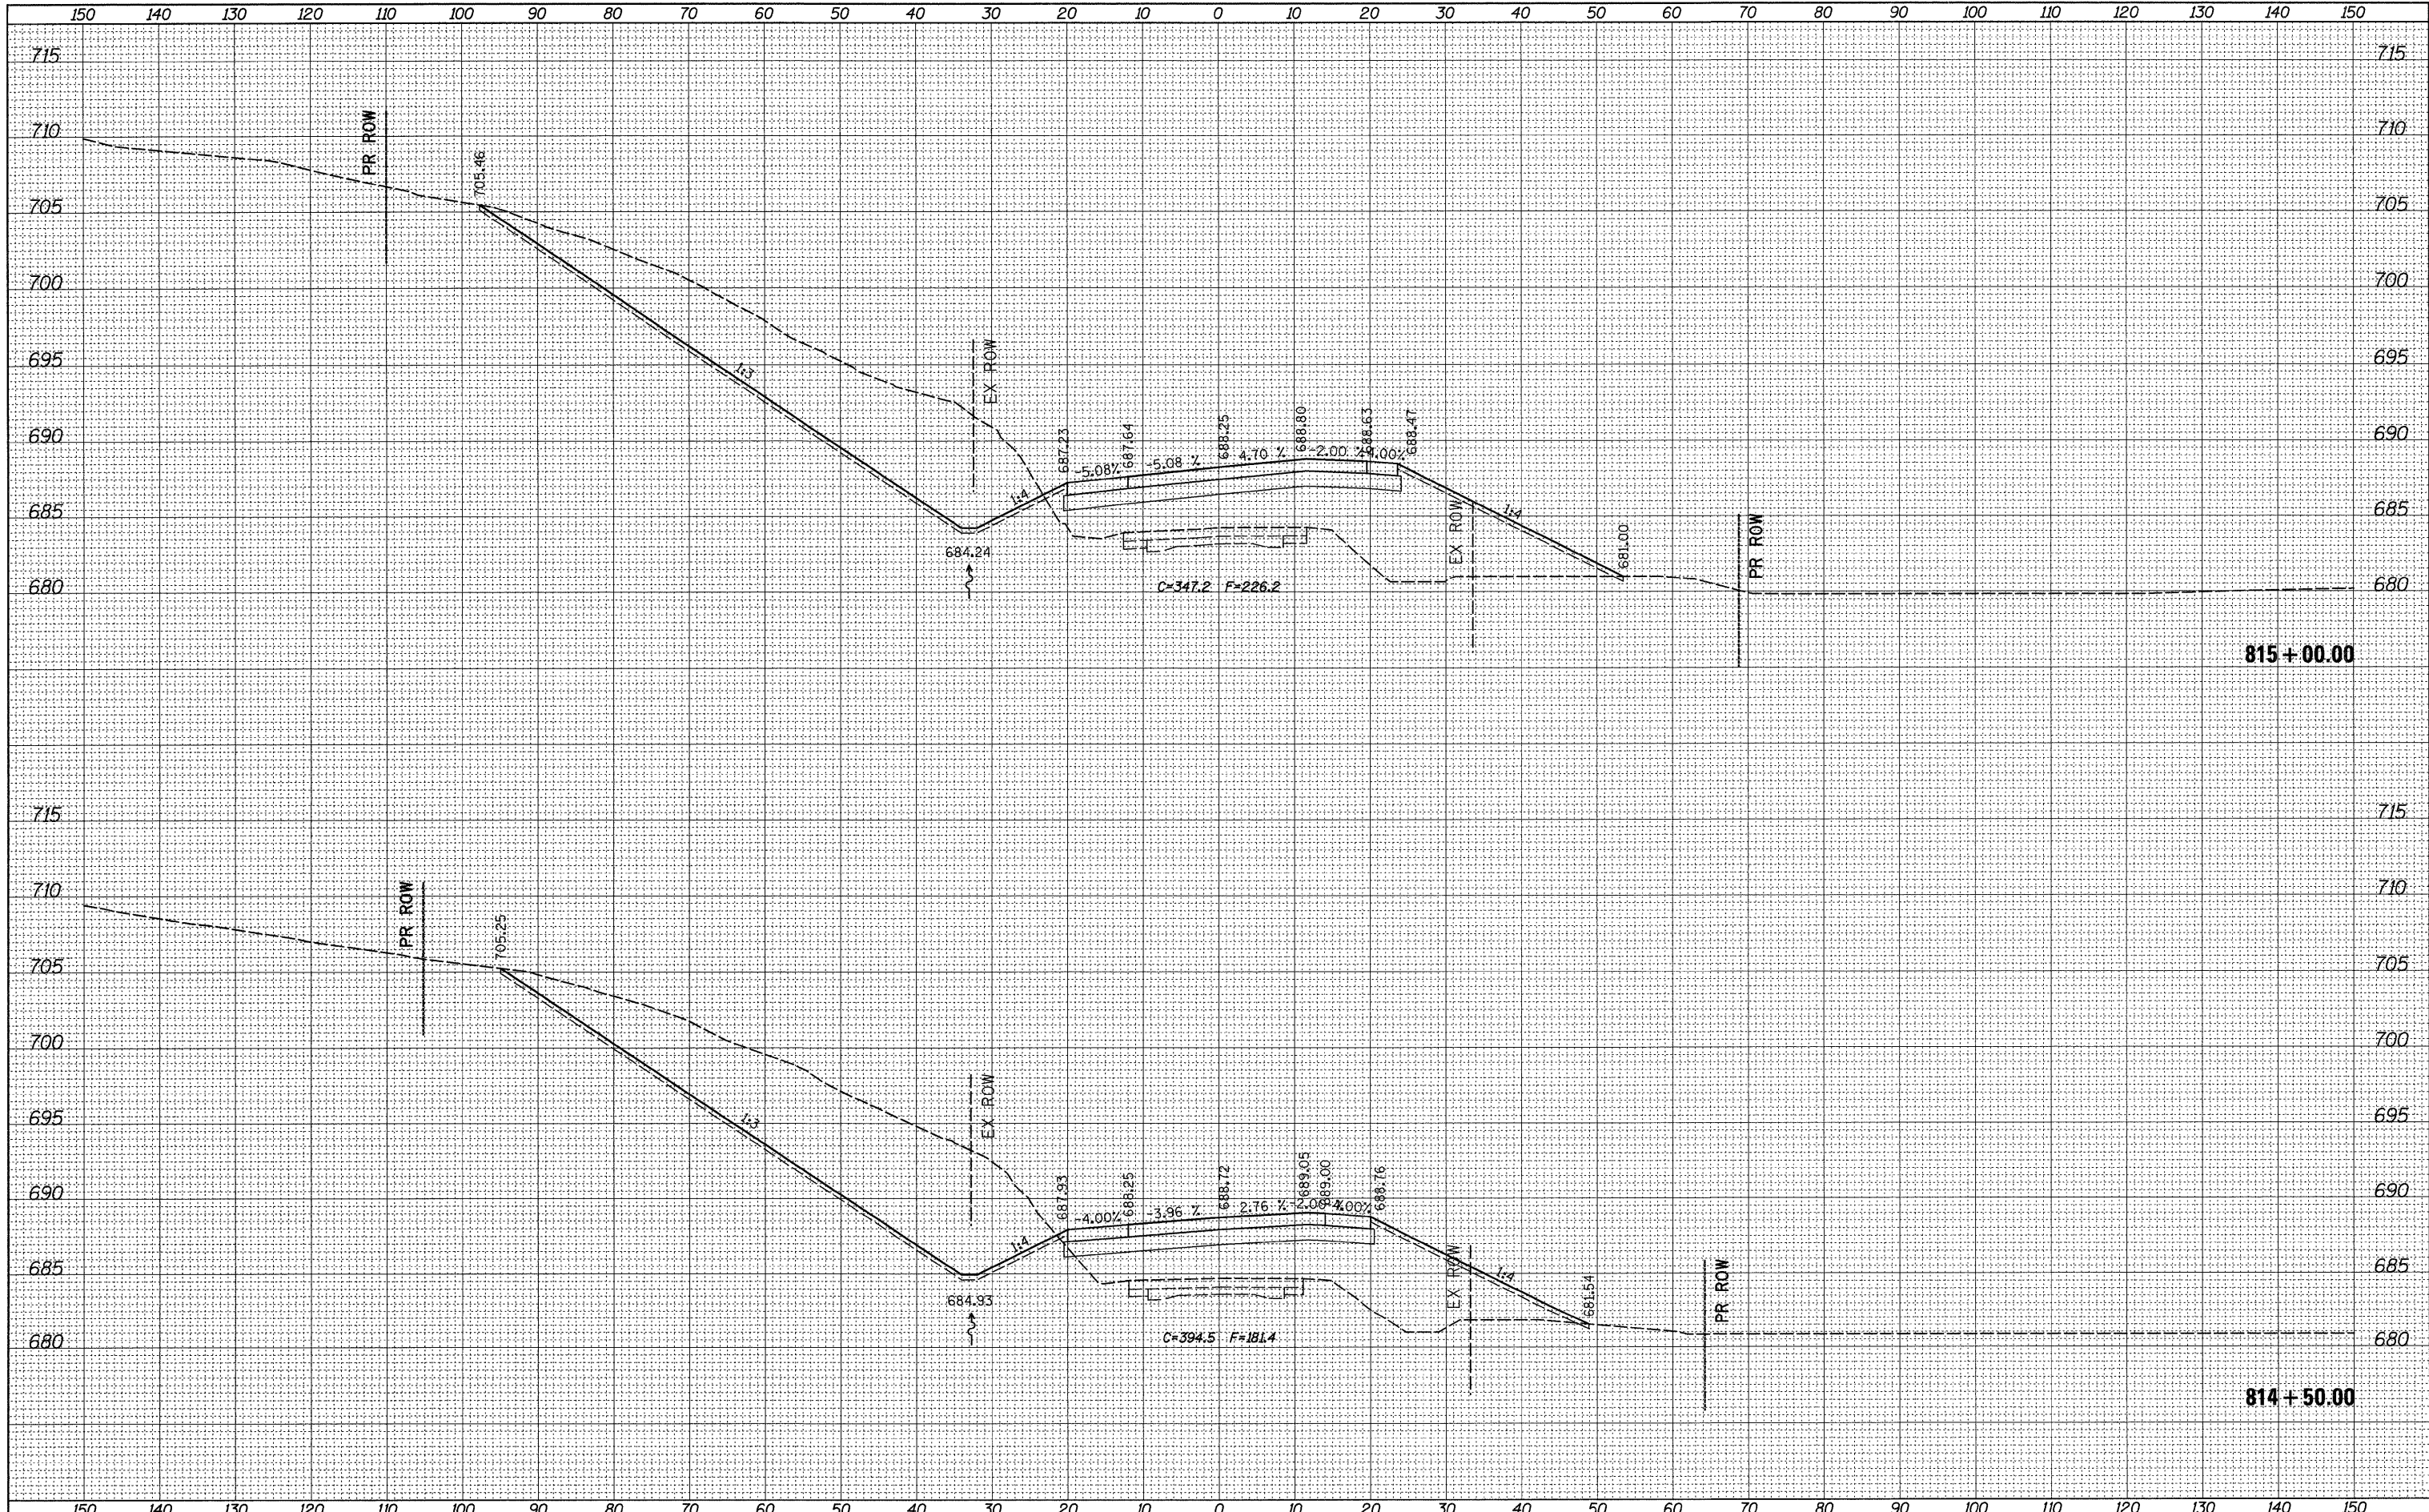

FILE NAME =	USER NAME = grantpm	DESIGNED -	REVISED -	STATE OF ILLINOIS DEPARTMENT OF TRANSPORTATION	IL ROUTE 2 CROSS-SECTIONS		F.A.P. RTE.	SECTION	COUNTY	TOTAL SHEETS	SHEET NO.	
c:\pwwork\pwidot\GRANTPM\dms31213\0206608\m...t1.dgn	PLOT SCALE = 10.0000' / IN.	DRAWN -	REVISED -				742	37R-4	OGLE	867	603	
PLOT DATE = Tue Mar 30 14:04:18 2010	CHECKED -	REVISED -	SCALE:				SHEET NO.	OF SHEETS	STA. 814+50.00 TO STA. 815+00.00	CONTRACT NO. 64E17		
	DATE -	REVISED -	ILLINOIS FED. AID PROJECT									