


BY	DATE
SURVEYED	
PLOTTED	
TEMPLATE	
NOTE BOOK	
NO.	
AREAS CHECKED	

BY	DATE
ORIGINAL	
SURVEY	
PLOTTED	
TEMPLATE	
NOTE BOOK	
NO.	
AREAS CHECKED	

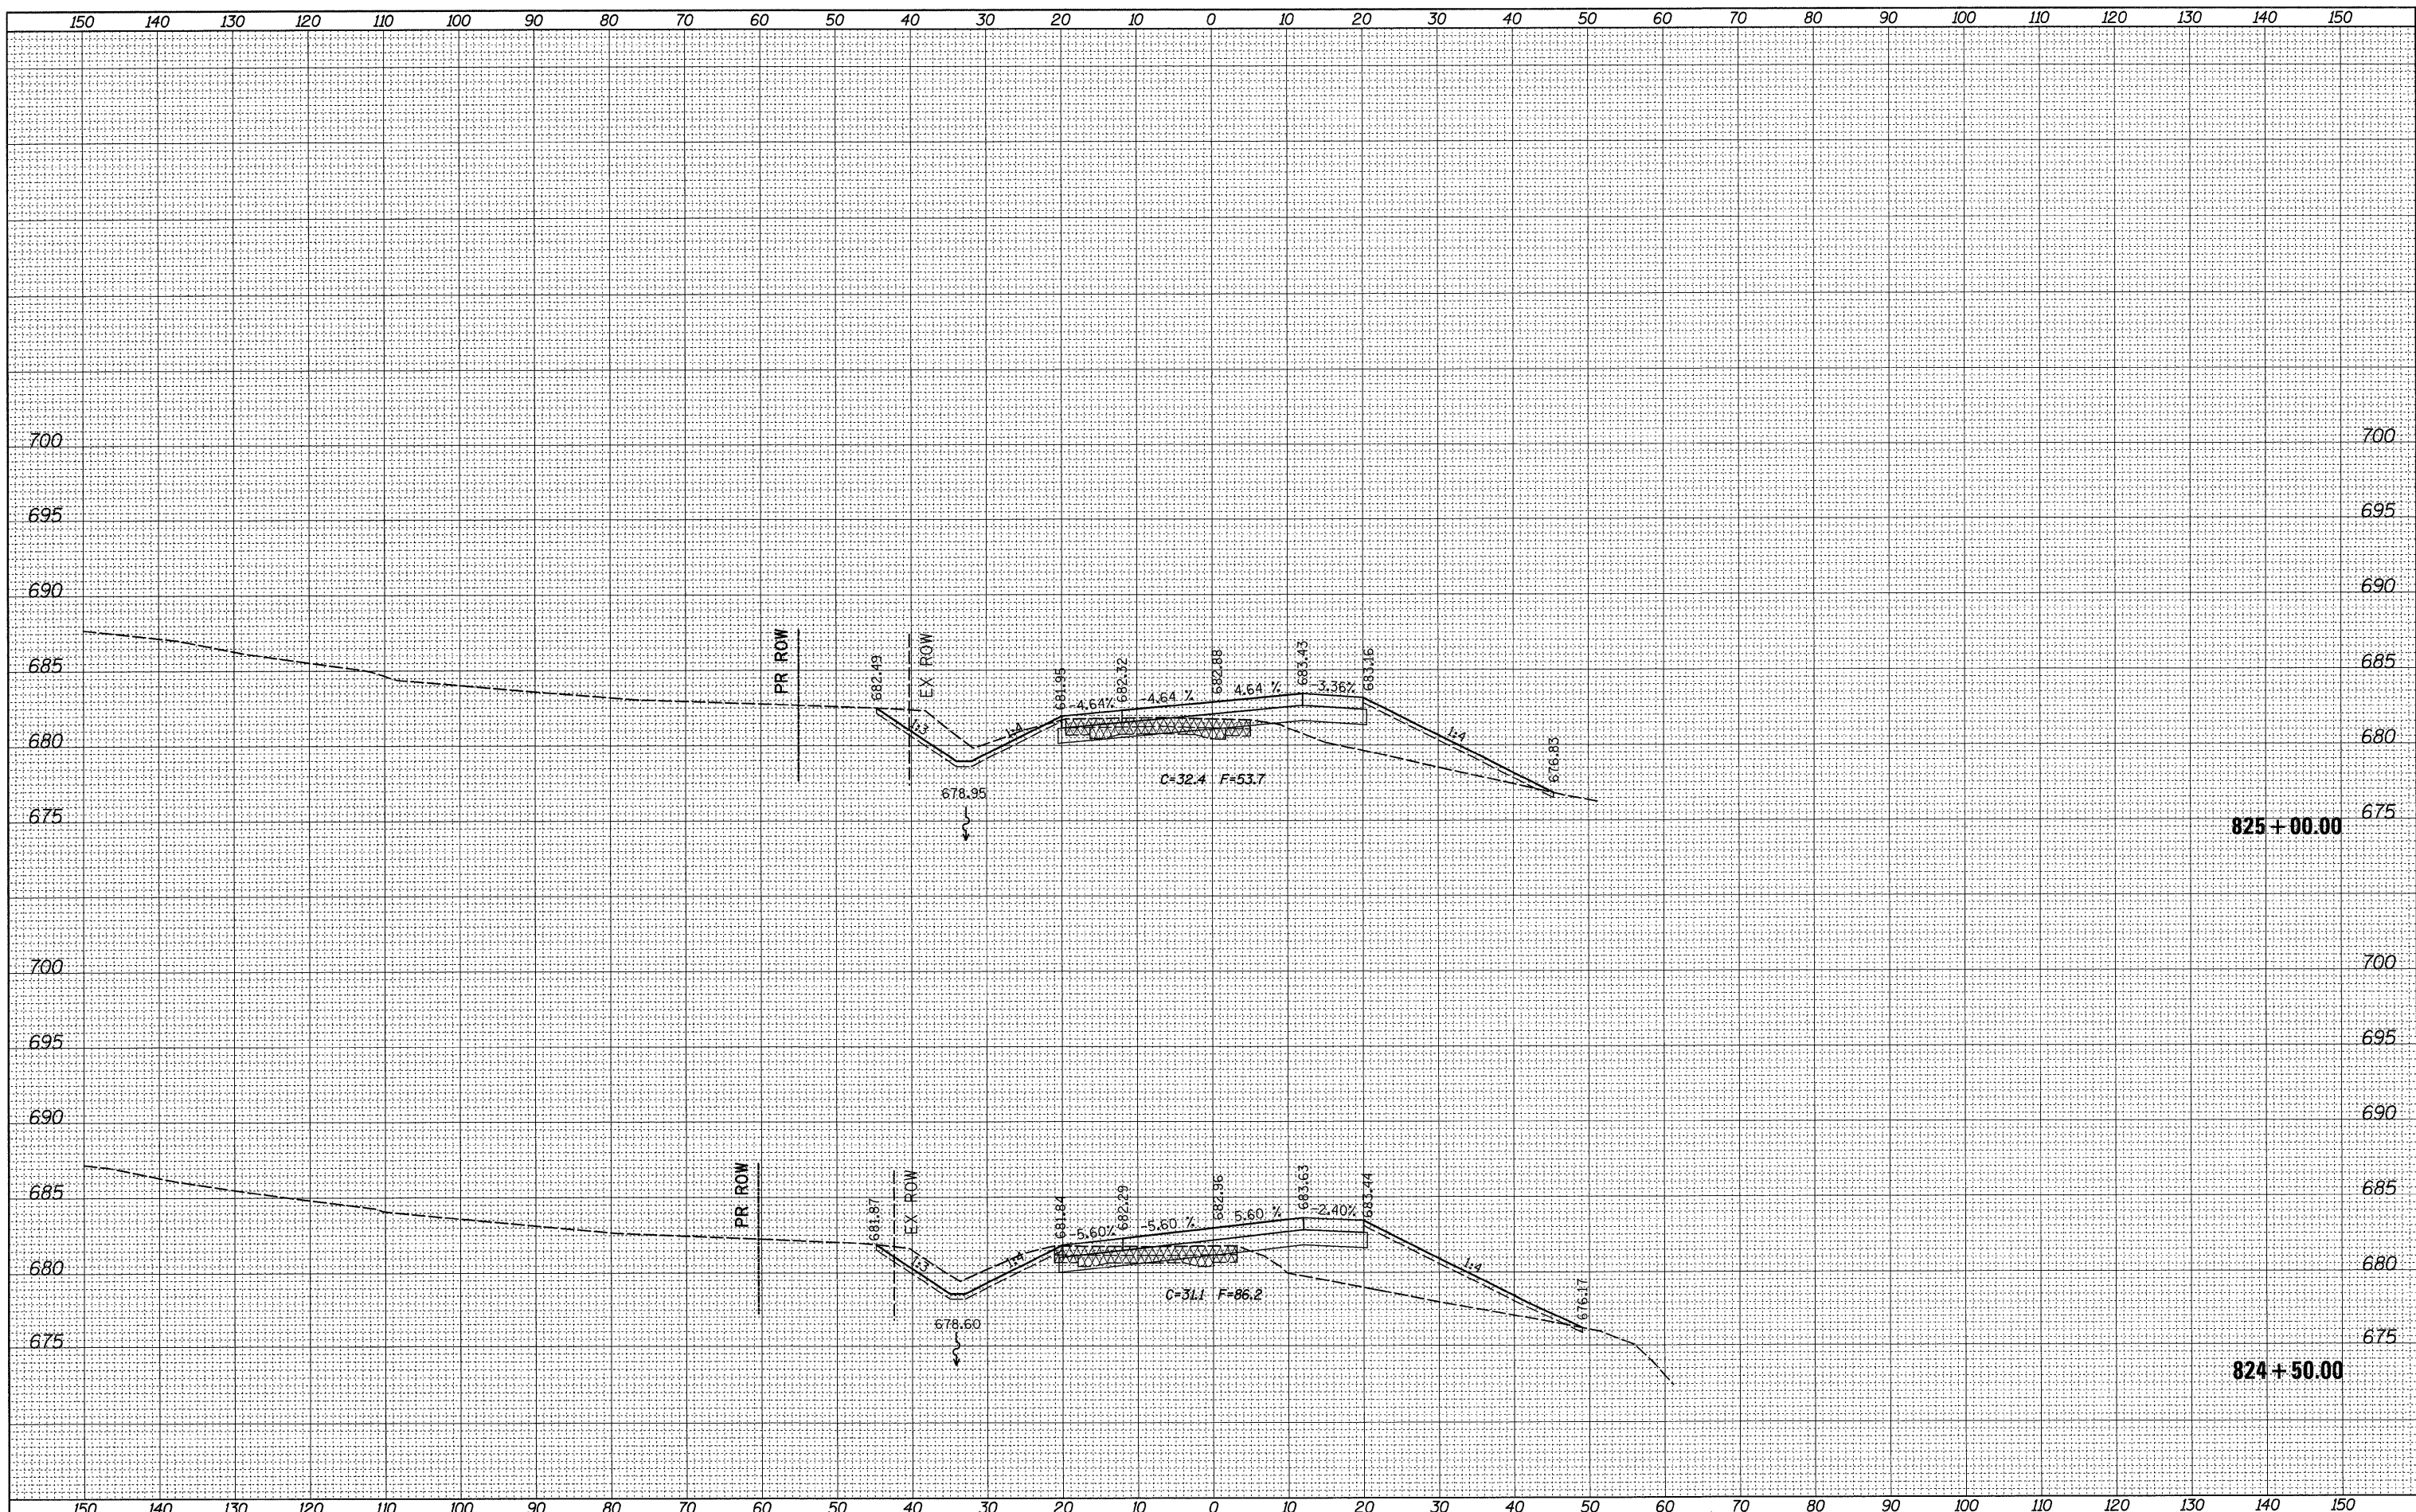

FILE NAME =	USER NAME = grantpm	DESIGNED -	REVISED -	<b>STATE OF ILLINOIS</b> <b>DEPARTMENT OF TRANSPORTATION</b>	<b>IL ROUTE 2</b> <b>CROSS-SECTIONS</b>	F.A.P. RTE. =	SECTION	COUNTY	TOTAL SHEETS	SHEET NO.
cc:\pw\work\p\WIDOT\GRANTPM\dms31213\0206608\ms1.dgn	PLOT SCALE = 10.0000' / IN.	DRAWN -	REVISED -			742	37R-4	OGLE	867	614
PLOT DATE = Tue Mar 30 14:04:24 2010	DATE -	CHECKED -	REVISED -			CONTRACT NO. 64E17		ILLINOIS FED. AID PROJECT		
		DATE -	REVISED -			SCALE:	SHEET NO.	OF	SHEETS	STA. 824+50.00 TO STA. 825+00.00