


DATE	
BY	
SURVEYED	
PLOTTED	
NOTE BOOK	
AREAS	
CHECKED	
NO.	

DATE	
BY	
SURVEYED	
PLOTTED	
NOTE BOOK	
AREAS	
CHECKED	
NO.	

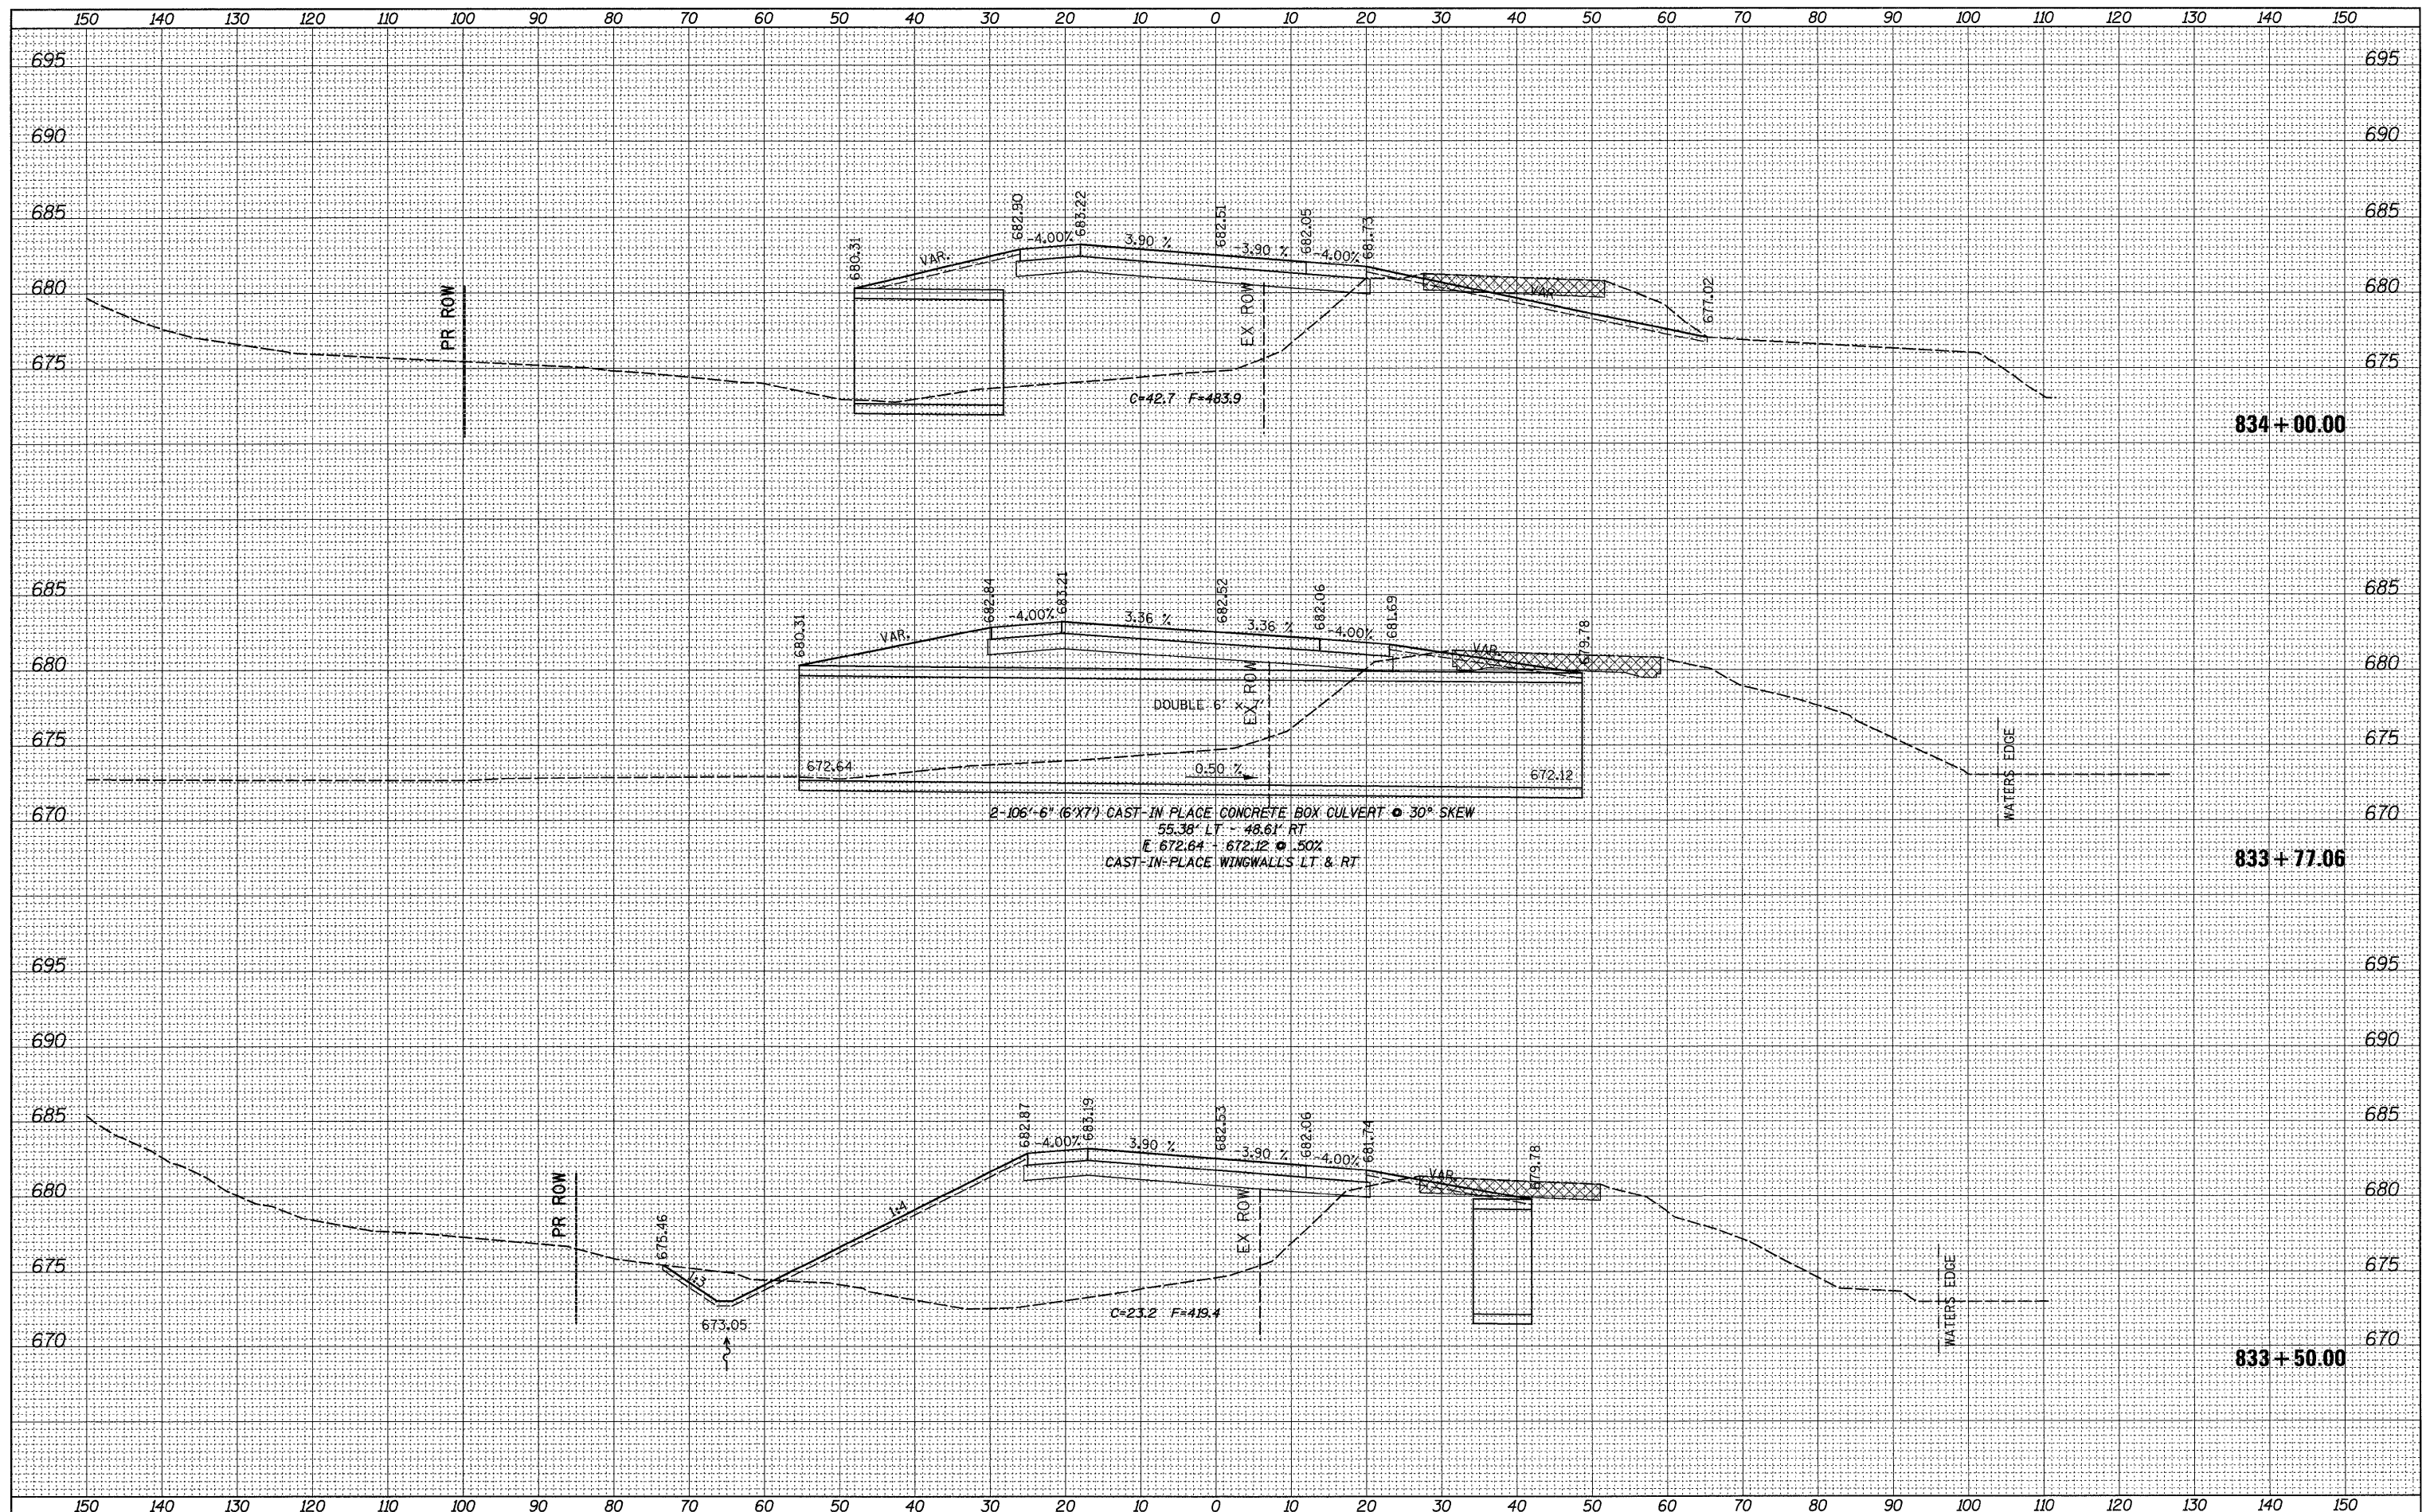

FILE NAME =	USER NAME = grantpm	DESIGNED -	REVISED -	<p align="center">STATE OF ILLINOIS DEPARTMENT OF TRANSPORTATION</p> <p align="center">IL ROUTE 2 CROSS-SECTIONS</p>	<table border="1"> <tr><td>F.A.P. RTE.</td><td>SECTION</td><td>COUNTY</td><td>TOTAL SHEETS</td><td>SHEET NO.</td></tr> <tr><td>742</td><td>3TR-4</td><td>OGLE</td><td>867</td><td>623</td></tr> <tr><td colspan="5">CONTRACT NO. 64E17</td></tr> <tr><td colspan="5">ILLINOIS FED. AID PROJECT</td></tr> </table>	F.A.P. RTE.	SECTION	COUNTY	TOTAL SHEETS	SHEET NO.	742	3TR-4	OGLE	867	623	CONTRACT NO. 64E17					ILLINOIS FED. AID PROJECT				
F.A.P. RTE.	SECTION	COUNTY	TOTAL SHEETS			SHEET NO.																			
742	3TR-4	OGLE	867			623																			
CONTRACT NO. 64E17																									
ILLINOIS FED. AID PROJECT																									
ca:\pw_work\FWIDOT\GRANTPM\dms31213\02066008.xml	cl.dgn	DRAWN -	REVISED -																						
PLOT SCALE = 10,0000' / IN.		CHECKED -	REVISED -																						
PLOT DATE = Tue Mar 30 14:04:28 2010		DATE -	REVISED -																						
SCALE:				SHEET NO. OF SHEETS	STA. 833+50.00 TO STA. 834+00.00																				