


BY	DATE

ORIGINAL	SURVEYED
SURVEY	PLOTTED
NOTE	TEMPLATE
BOOK	AREAS
NO.	CHECKED

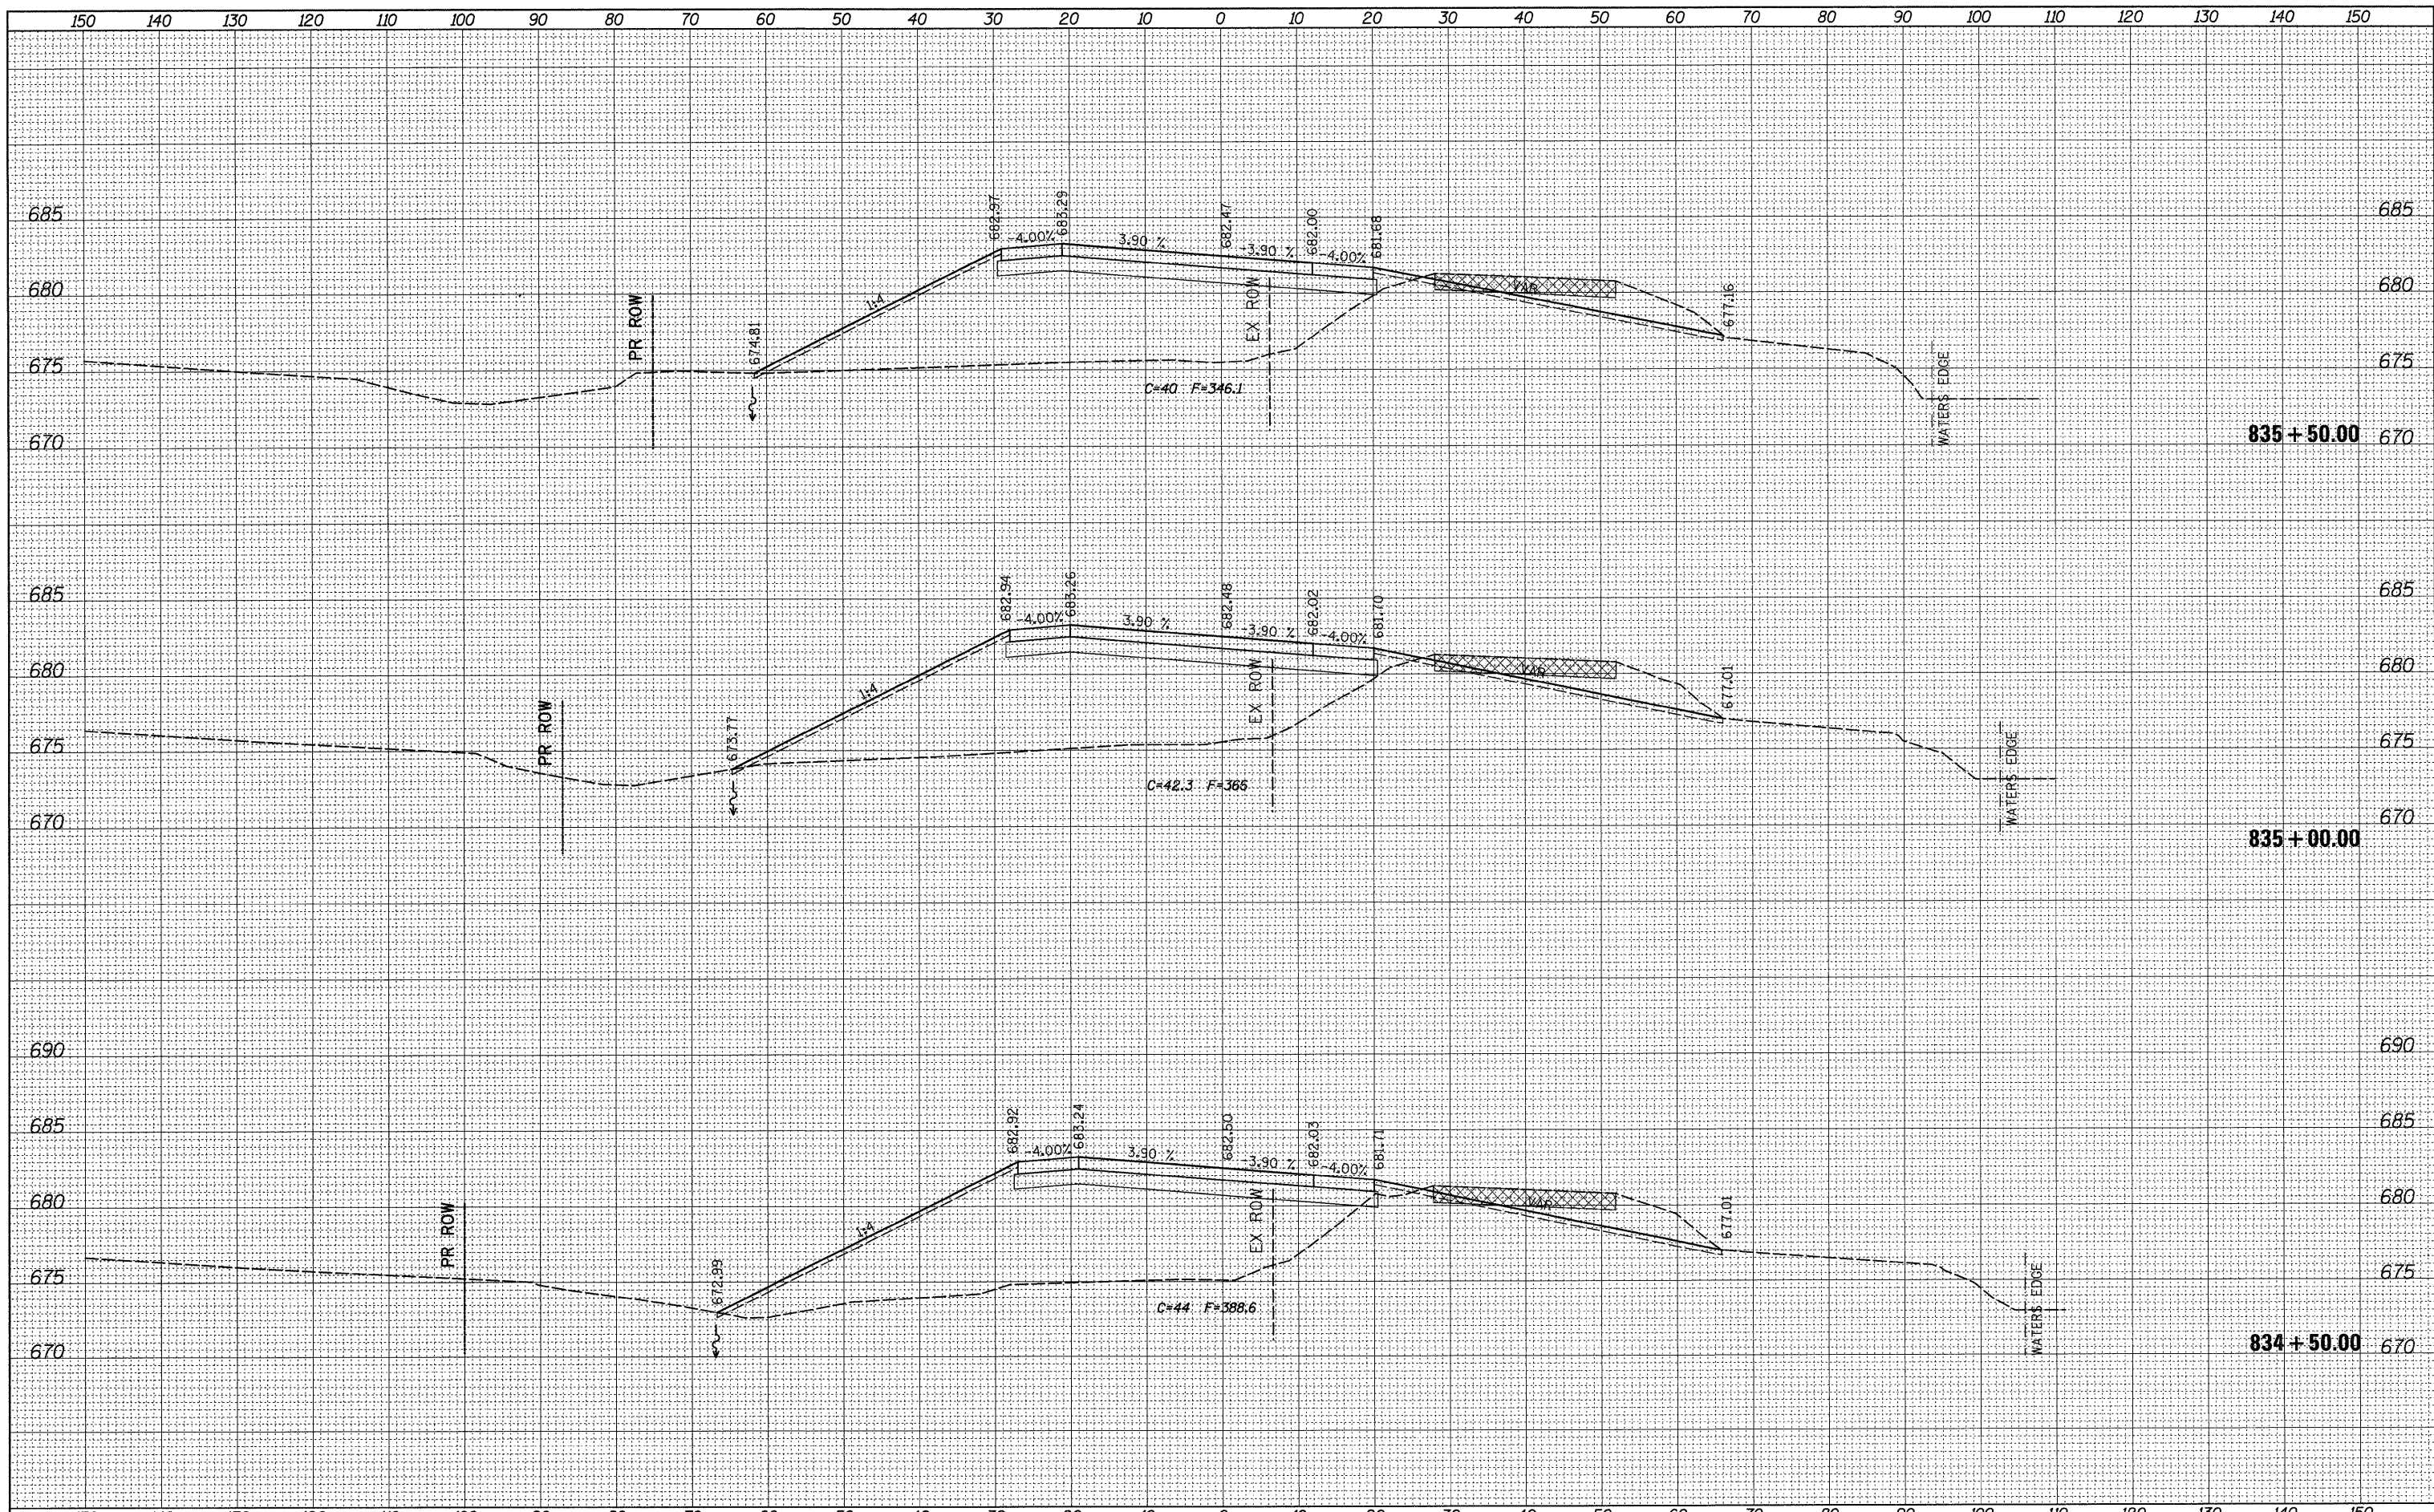

FILE NAME = c:\pw\work\K\PWIDOT\GRANTPM\dms31213\D206608\ms1.dgn	USER NAME = grantpm	DESIGNED -	REVISIONS	STATE OF ILLINOIS DEPARTMENT OF TRANSPORTATION	IL ROUTE 2 CROSS-SECTIONS	F.A.P. RTE. 742	SECTION 37R-4	COUNTY OGLE	TOTAL SHEETS 867	SHEET NO. 624
PLOT SCALE = 10.0000 ' / IN.	CHECKED -	REVISIONS	SCALE:	SHEET NO. OF SHEETS	STA. 834+50.00 TO STA. 835+50.00	CONTRACT NO. 64E17		ILLINOIS FED. AID PROJECT		
PLOT DATE = Tue Mar 30 14:04:29 2010	DATE -	REVISIONS								