


| | |
|---------------|----|
| DATE | BY |
| SURVEYED | |
| PLOTTED | |
| TEMPLATE | |
| NOTE BOOK | |
| AREAS CHECKED | |
| NO. | |

| | |
|-----------------|----|
| DATE | BY |
| ORIGINAL SURVEY | |
| PLOTTED | |
| TEMPLATE | |
| NOTE BOOK | |
| AREAS CHECKED | |
| NO. | |

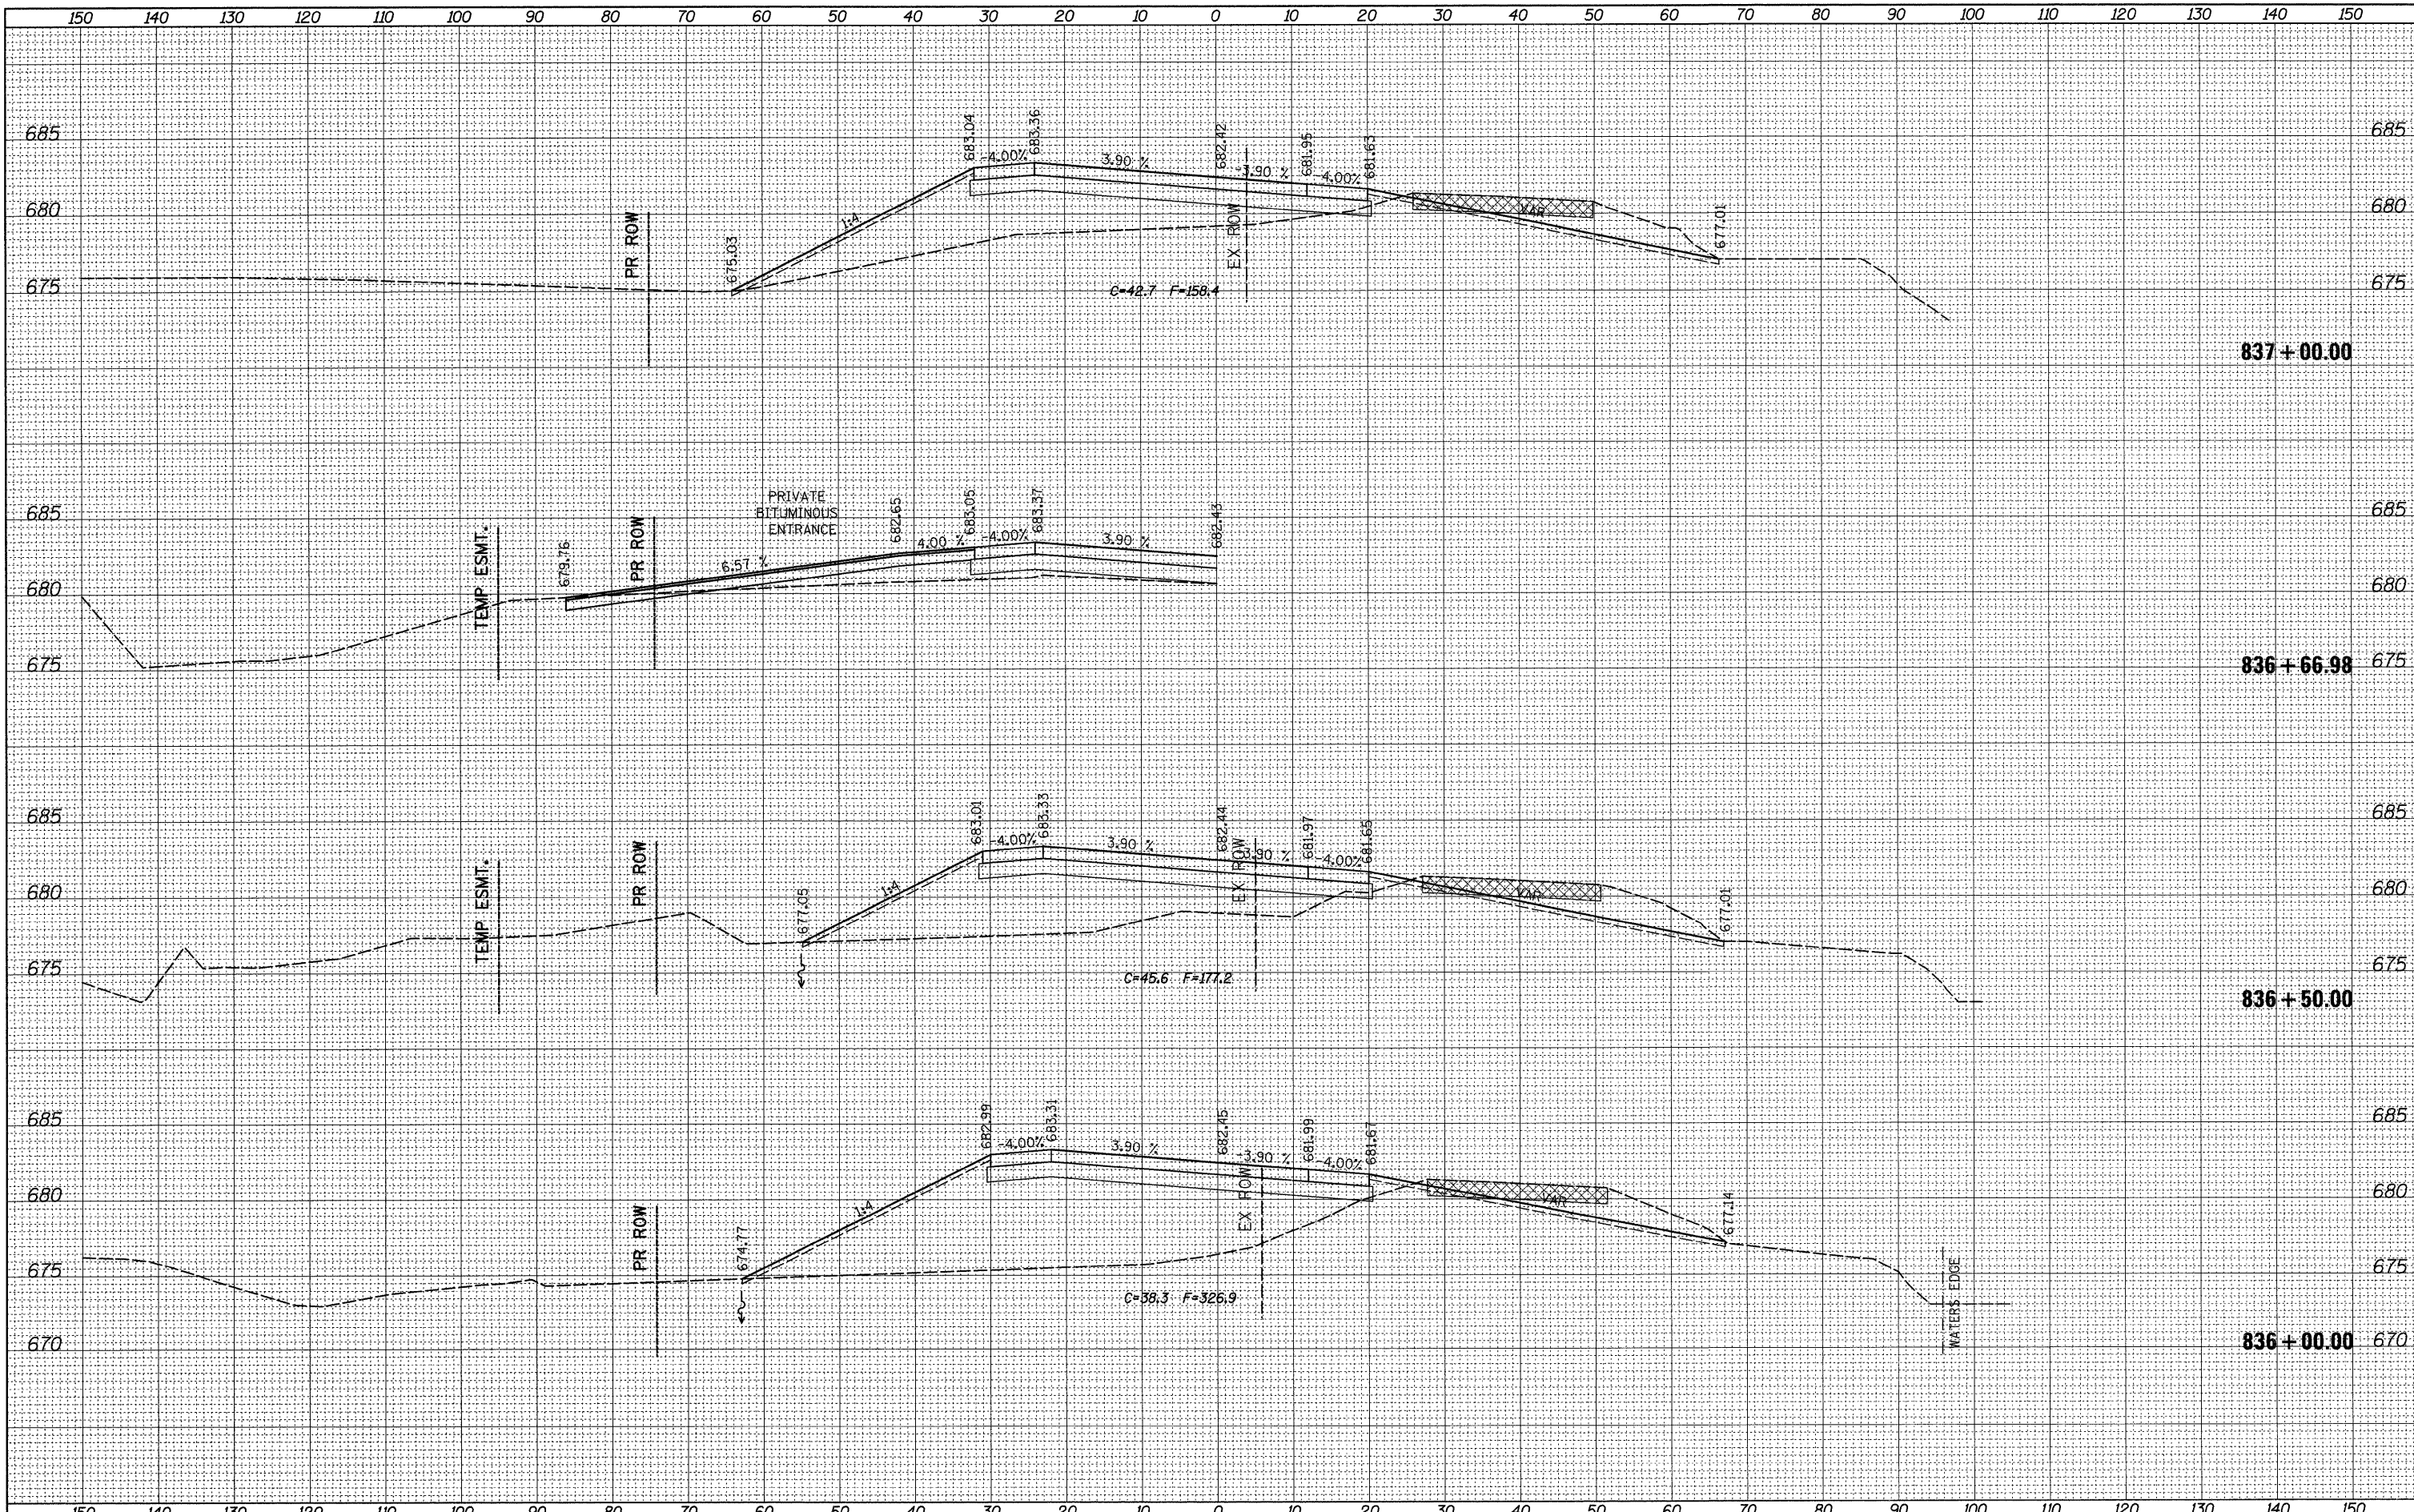

FILE NAME =
 es:\pw\work\PWID0\GRANTPM\dms31213\206608\msd1.dgn

USER NAME = grantpm
 PLOT SCALE = 10.0000' / IN.
 PLOT DATE = Tue Mar 30 14:04:29 2010

DESIGNED -
 DRAWN -
 CHECKED -
 DATE -

REVISED -
 REVISED -
 REVISED -
 REVISED -

STATE OF ILLINOIS
DEPARTMENT OF TRANSPORTATION

IL ROUTE 2
CROSS-SECTIONS
 SCALE: SHEET NO. OF SHEETS STA. 836+00.00 TO STA. 837+00.00

| F.A.P. RTE. | SECTION | COUNTY | TOTAL SHEETS | SHEET NO. |
|--------------------|---------|--------|---------------------------|-----------|
| 742 | 37R-4 | OGLE | 867 | 625 |
| CONTRACT NO. 64E17 | | | ILLINOIS FED. AID PROJECT | |