


| | |
|---------------|------|
| BY | DATE |
| SURVEYED | |
| PLOTTED | |
| NOTE BOOK | |
| AREAS CHECKED | |

| | |
|---------------|------|
| BY | DATE |
| SURVEYED | |
| PLOTTED | |
| NOTE BOOK | |
| AREAS CHECKED | |

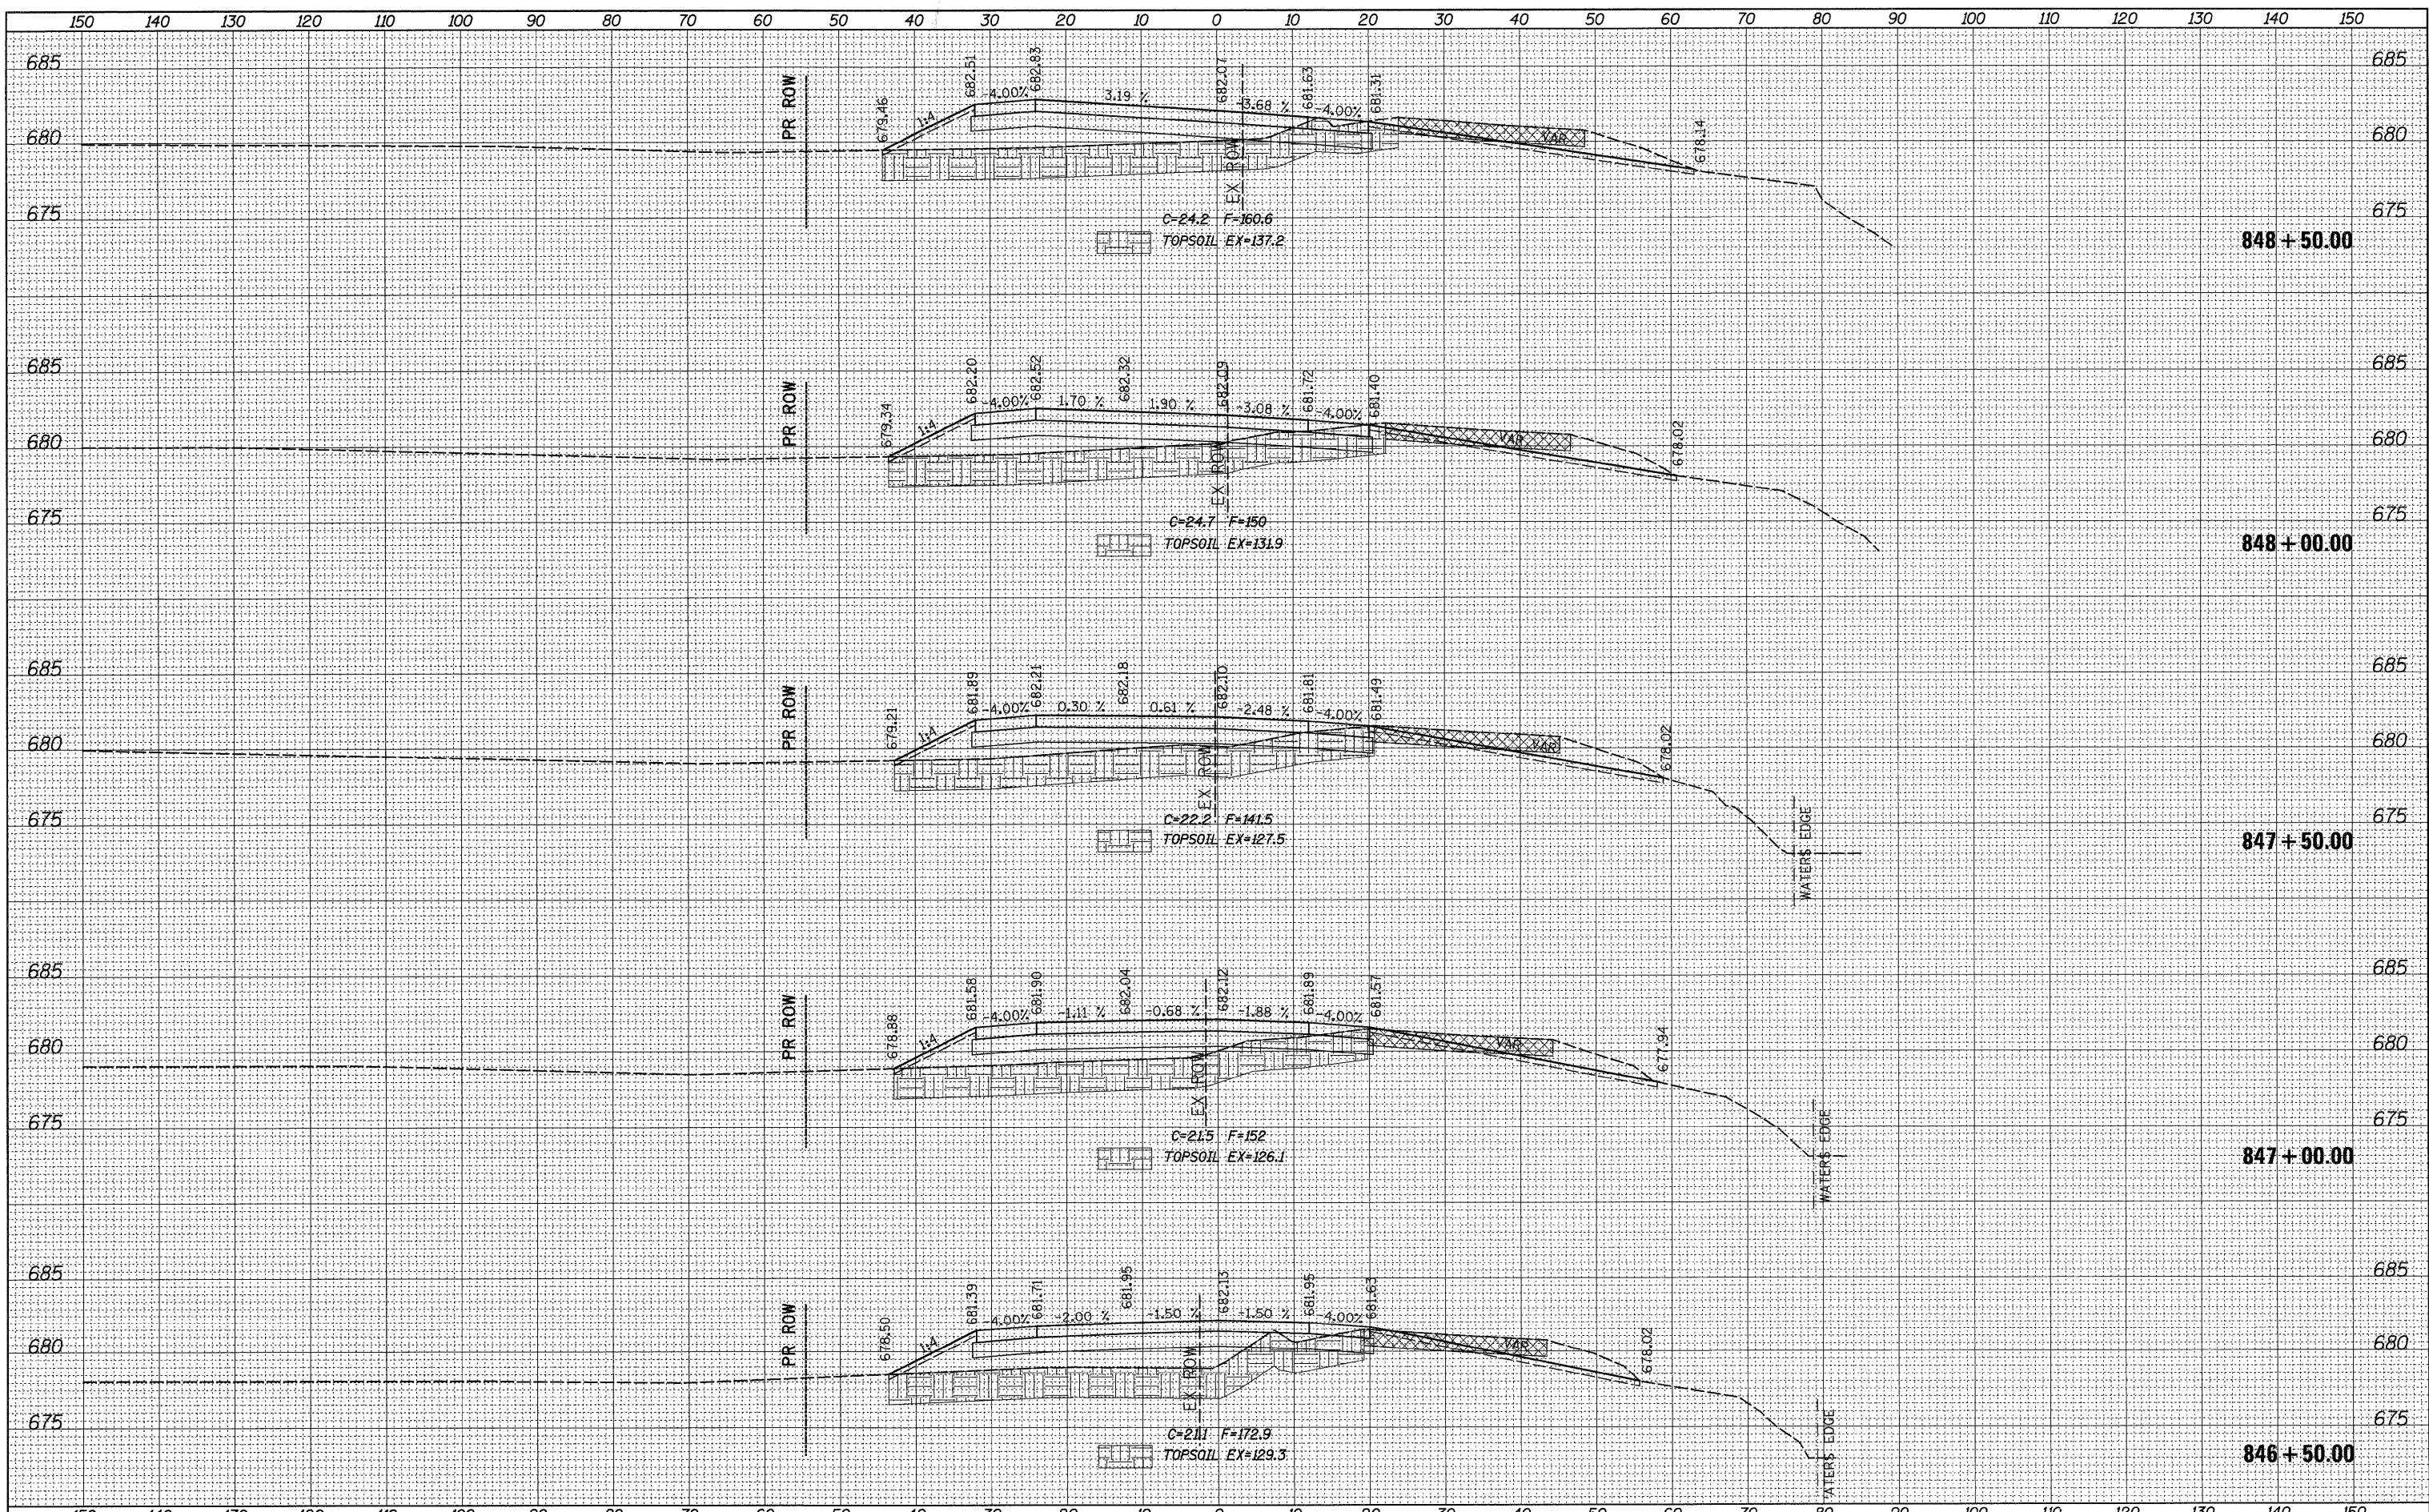

| | |
|---|---------------------|
| FILE NAME = | USER NAME = grantpm |
| ca:\pwwork\p\midot\GRANTPM\dms31213\0206608\ms\tdgn | |
| PLOT SCALE = 10.0000' / IN. | |
| PLOT DATE = Tue Mar 30 14:04:32 2010 | |

| | |
|------------|-----------|
| DESIGNED - | REVISED - |
| DRAWN - | REVISED - |
| CHECKED - | REVISED - |
| DATE - | REVISED - |

**STATE OF ILLINOIS
DEPARTMENT OF TRANSPORTATION**

**IL ROUTE 2
CROSS-SECTIONS**

SCALE: SHEET NO. OF SHEETS STA. 846+50.00 TO STA. 848+50.00

| | | | | |
|--------------------|---------------|-------------|------------------|---------------------------|
| F.A.P. RTE. 742 | SECTION 37R-4 | COUNTY OGLE | TOTAL SHEETS 867 | SHEET NO. 630 |
| CONTRACT NO. 64E17 | | | | ILLINOIS FED. AID PROJECT |