


FINAL SURVEY	SURVEYED	DATE
NOTE BOOK	PLOTTED	
NO.	TEMPLATE	
	AREAS CHECKED	

ORIGINAL SURVEY	SURVEYED	DATE
NOTE BOOK	PLOTTED	
NO.	TEMPLATE	
	AREAS CHECKED	

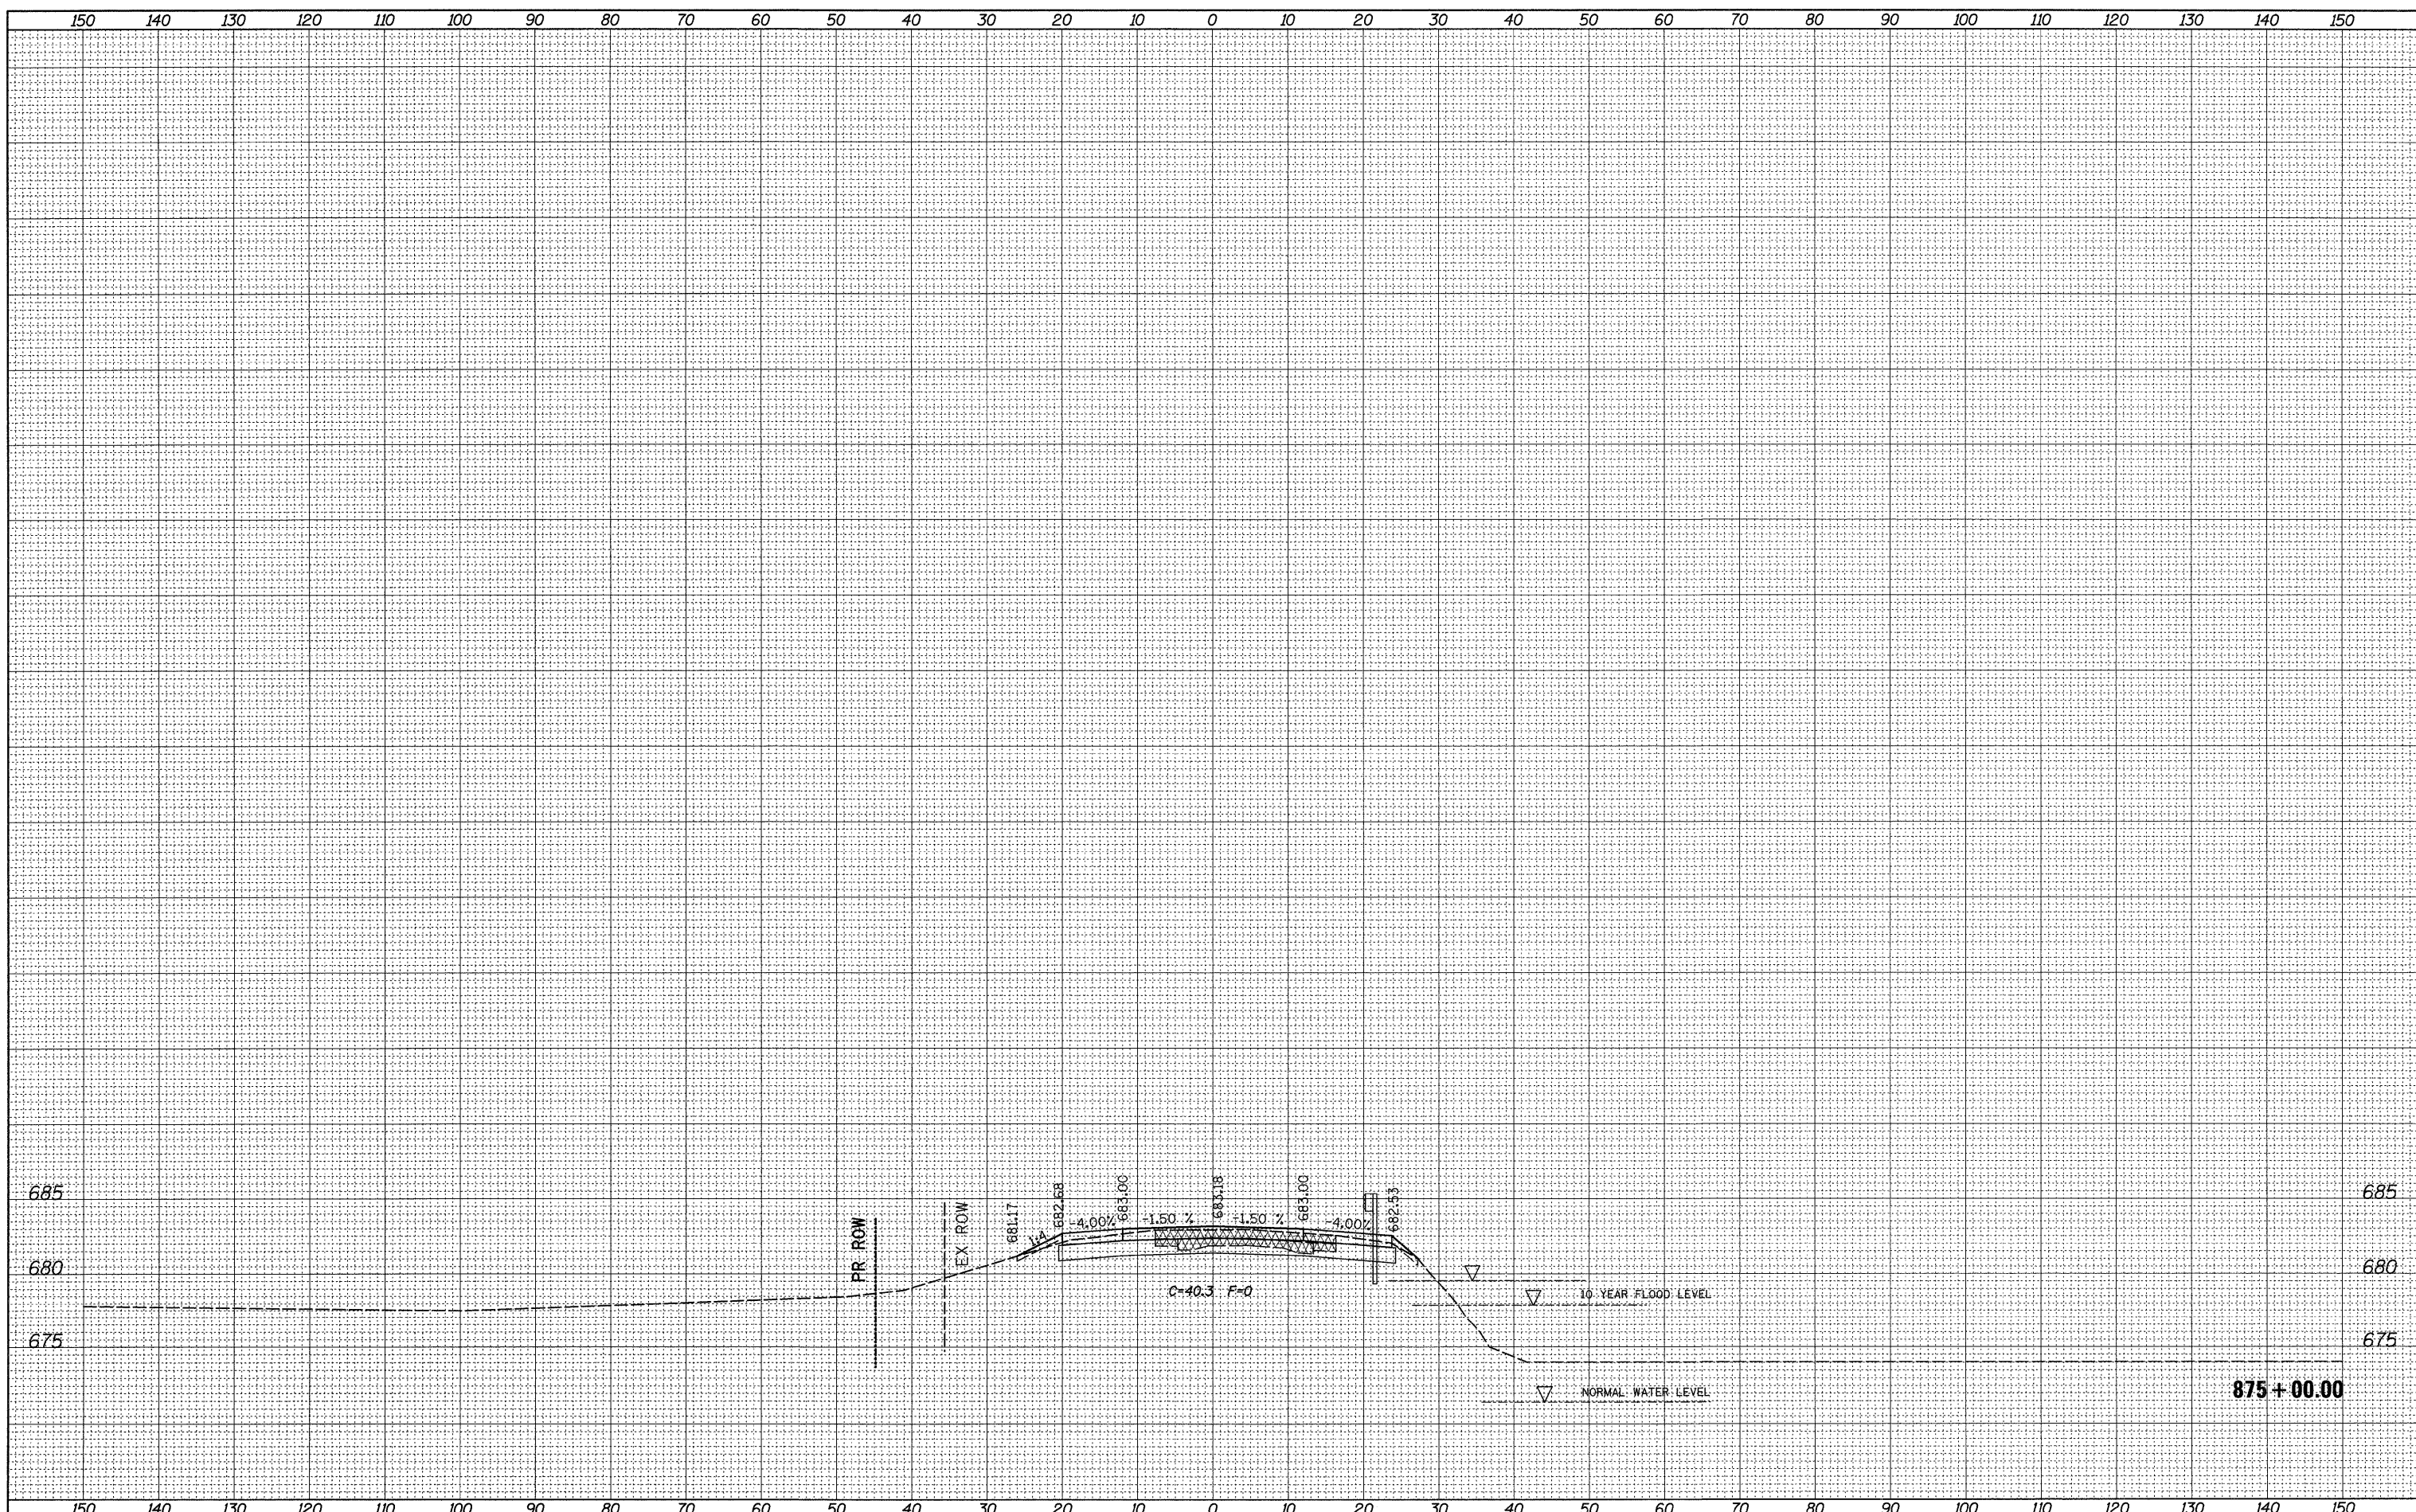

FILE NAME =	USER NAME = grantpm	DESIGNED -	REVISIED -	<p align="center">STATE OF ILLINOIS DEPARTMENT OF TRANSPORTATION</p> <p align="center">IL ROUTE 2 CROSS-SECTIONS</p>	F.A.P. RTE.	SECTION	COUNTY	TOTAL SHEETS	SHEET NO.
ct:\pw_work\PMIDOT\GRANTPM\dms31213\0206608\msst1.dgn		DRAWN -	REVISIED -		742	37R-4	OGLE	867	650
PLOT SCALE = 10.0000' / IN.		CHECKED -	REVISIED -		CONTRACT NO. 64E17		ILLINOIS FED. AID PROJECT		
PLOT DATE = Tue Mar 30 14:04:42 2010		DATE -	REVISIED -		SCALE:	SHEET NO.	OF SHEETS	STA. 875+00.00 TO STA. 875+00.00	