


FINAL SURVEY	BY	DATE
SURVEYED		
NOTE BOOK		
TEMPLATE		
AREAS CHECKED		
NO.		

ORIGINAL SURVEY	BY	DATE
SURVEYED		
NOTE BOOK		
TEMPLATE		
AREAS CHECKED		
NO.		

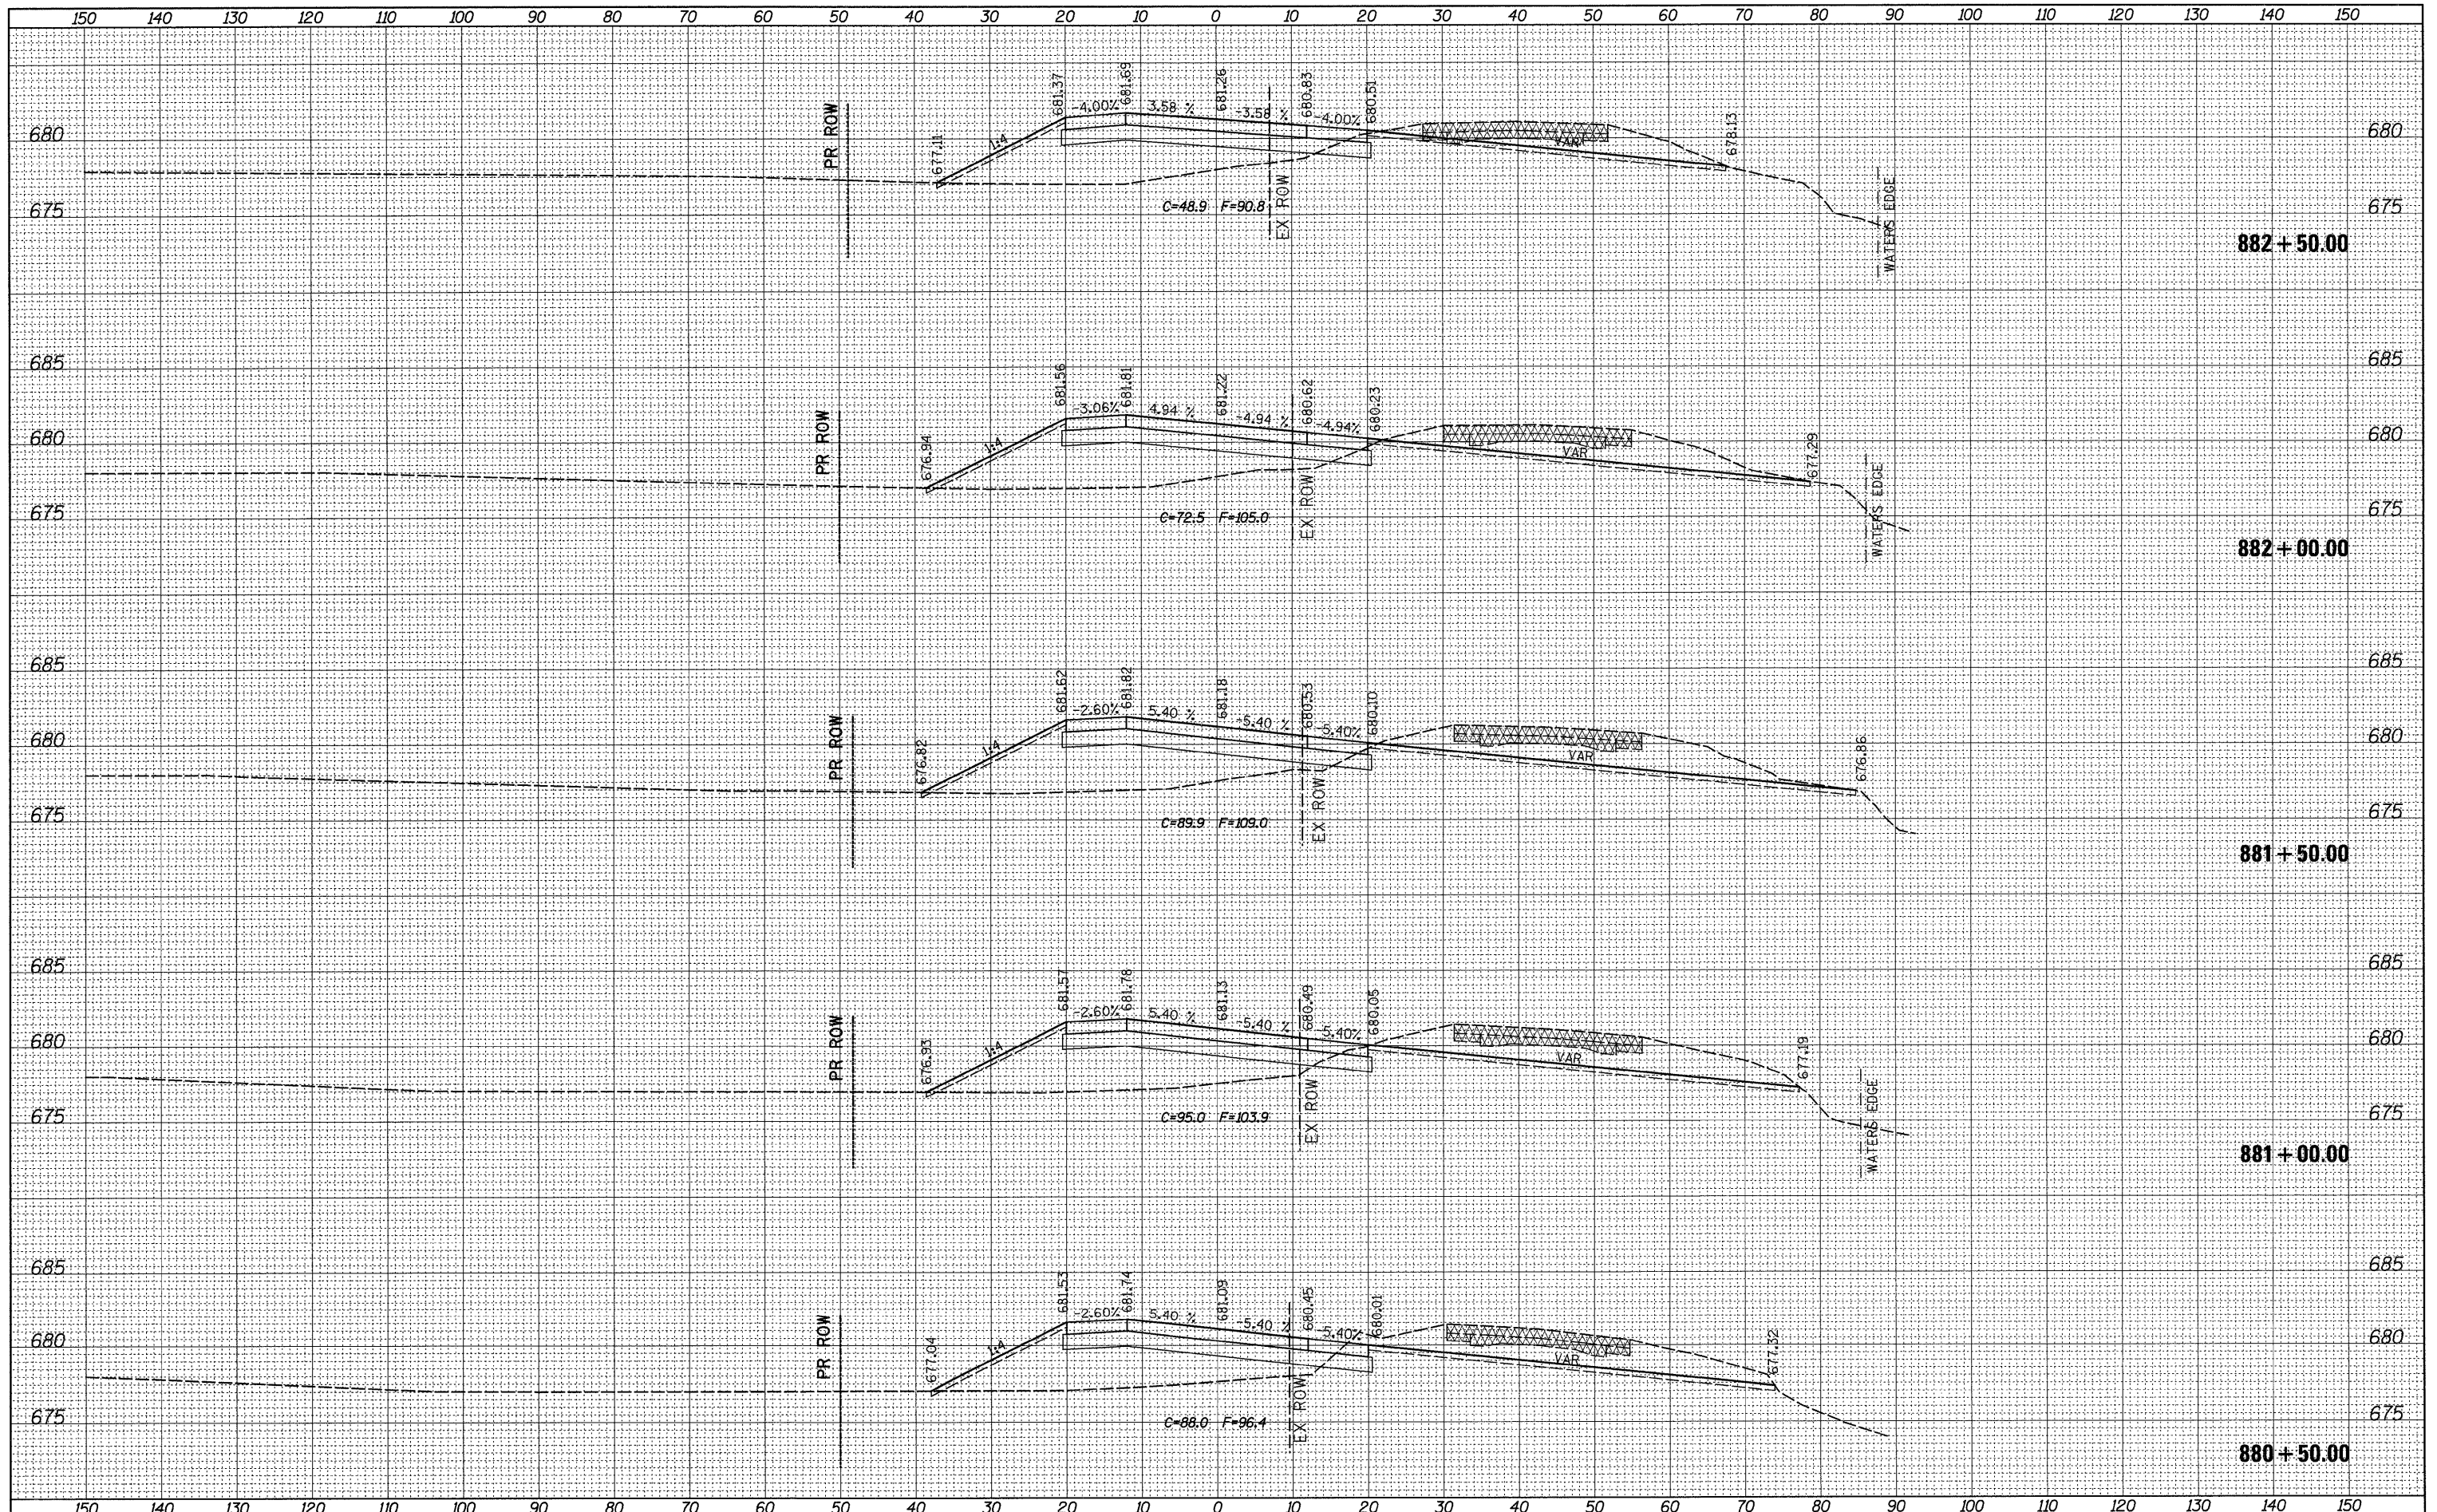

FILE NAME =	USER NAME = grantpm
c:\pwork\pwork\dot\grantpm\dms31213\0206608\msht2.dgn	
PLOT SCALE = 10,0000 ' / IN.	
PLOT DATE = Tue Mar 30 14:49:23 2010	

DESIGNED -	REVISED -
DRAWN -	REVISED -
CHECKED -	REVISED -
DATE -	REVISED -

**STATE OF ILLINOIS
DEPARTMENT OF TRANSPORTATION**

IL ROUTE 2 CROSS-SECTIONS			
SCALE:	SHEET NO.	OF SHEETS	STA. 880+50.00 TO STA. 882+50.00

F.A.P. RTE.	SECTION	COUNTY	TOTAL SHEETS	SHEET NO.
742	37R-4	OGLE	867	653
CONTRACT NO. 64E17				ILLINOIS FED. AID PROJECT