


FINAL	SURVEYED	DATE
SURVEY	BY	
NOTE BOOK		
TEMPLATE		
AREAS		
CHECKED		
NO.		

ORIGINAL	SURVEYED	DATE
SURVEY	BY	
NOTE BOOK		
TEMPLATE		
AREAS		
CHECKED		
NO.		

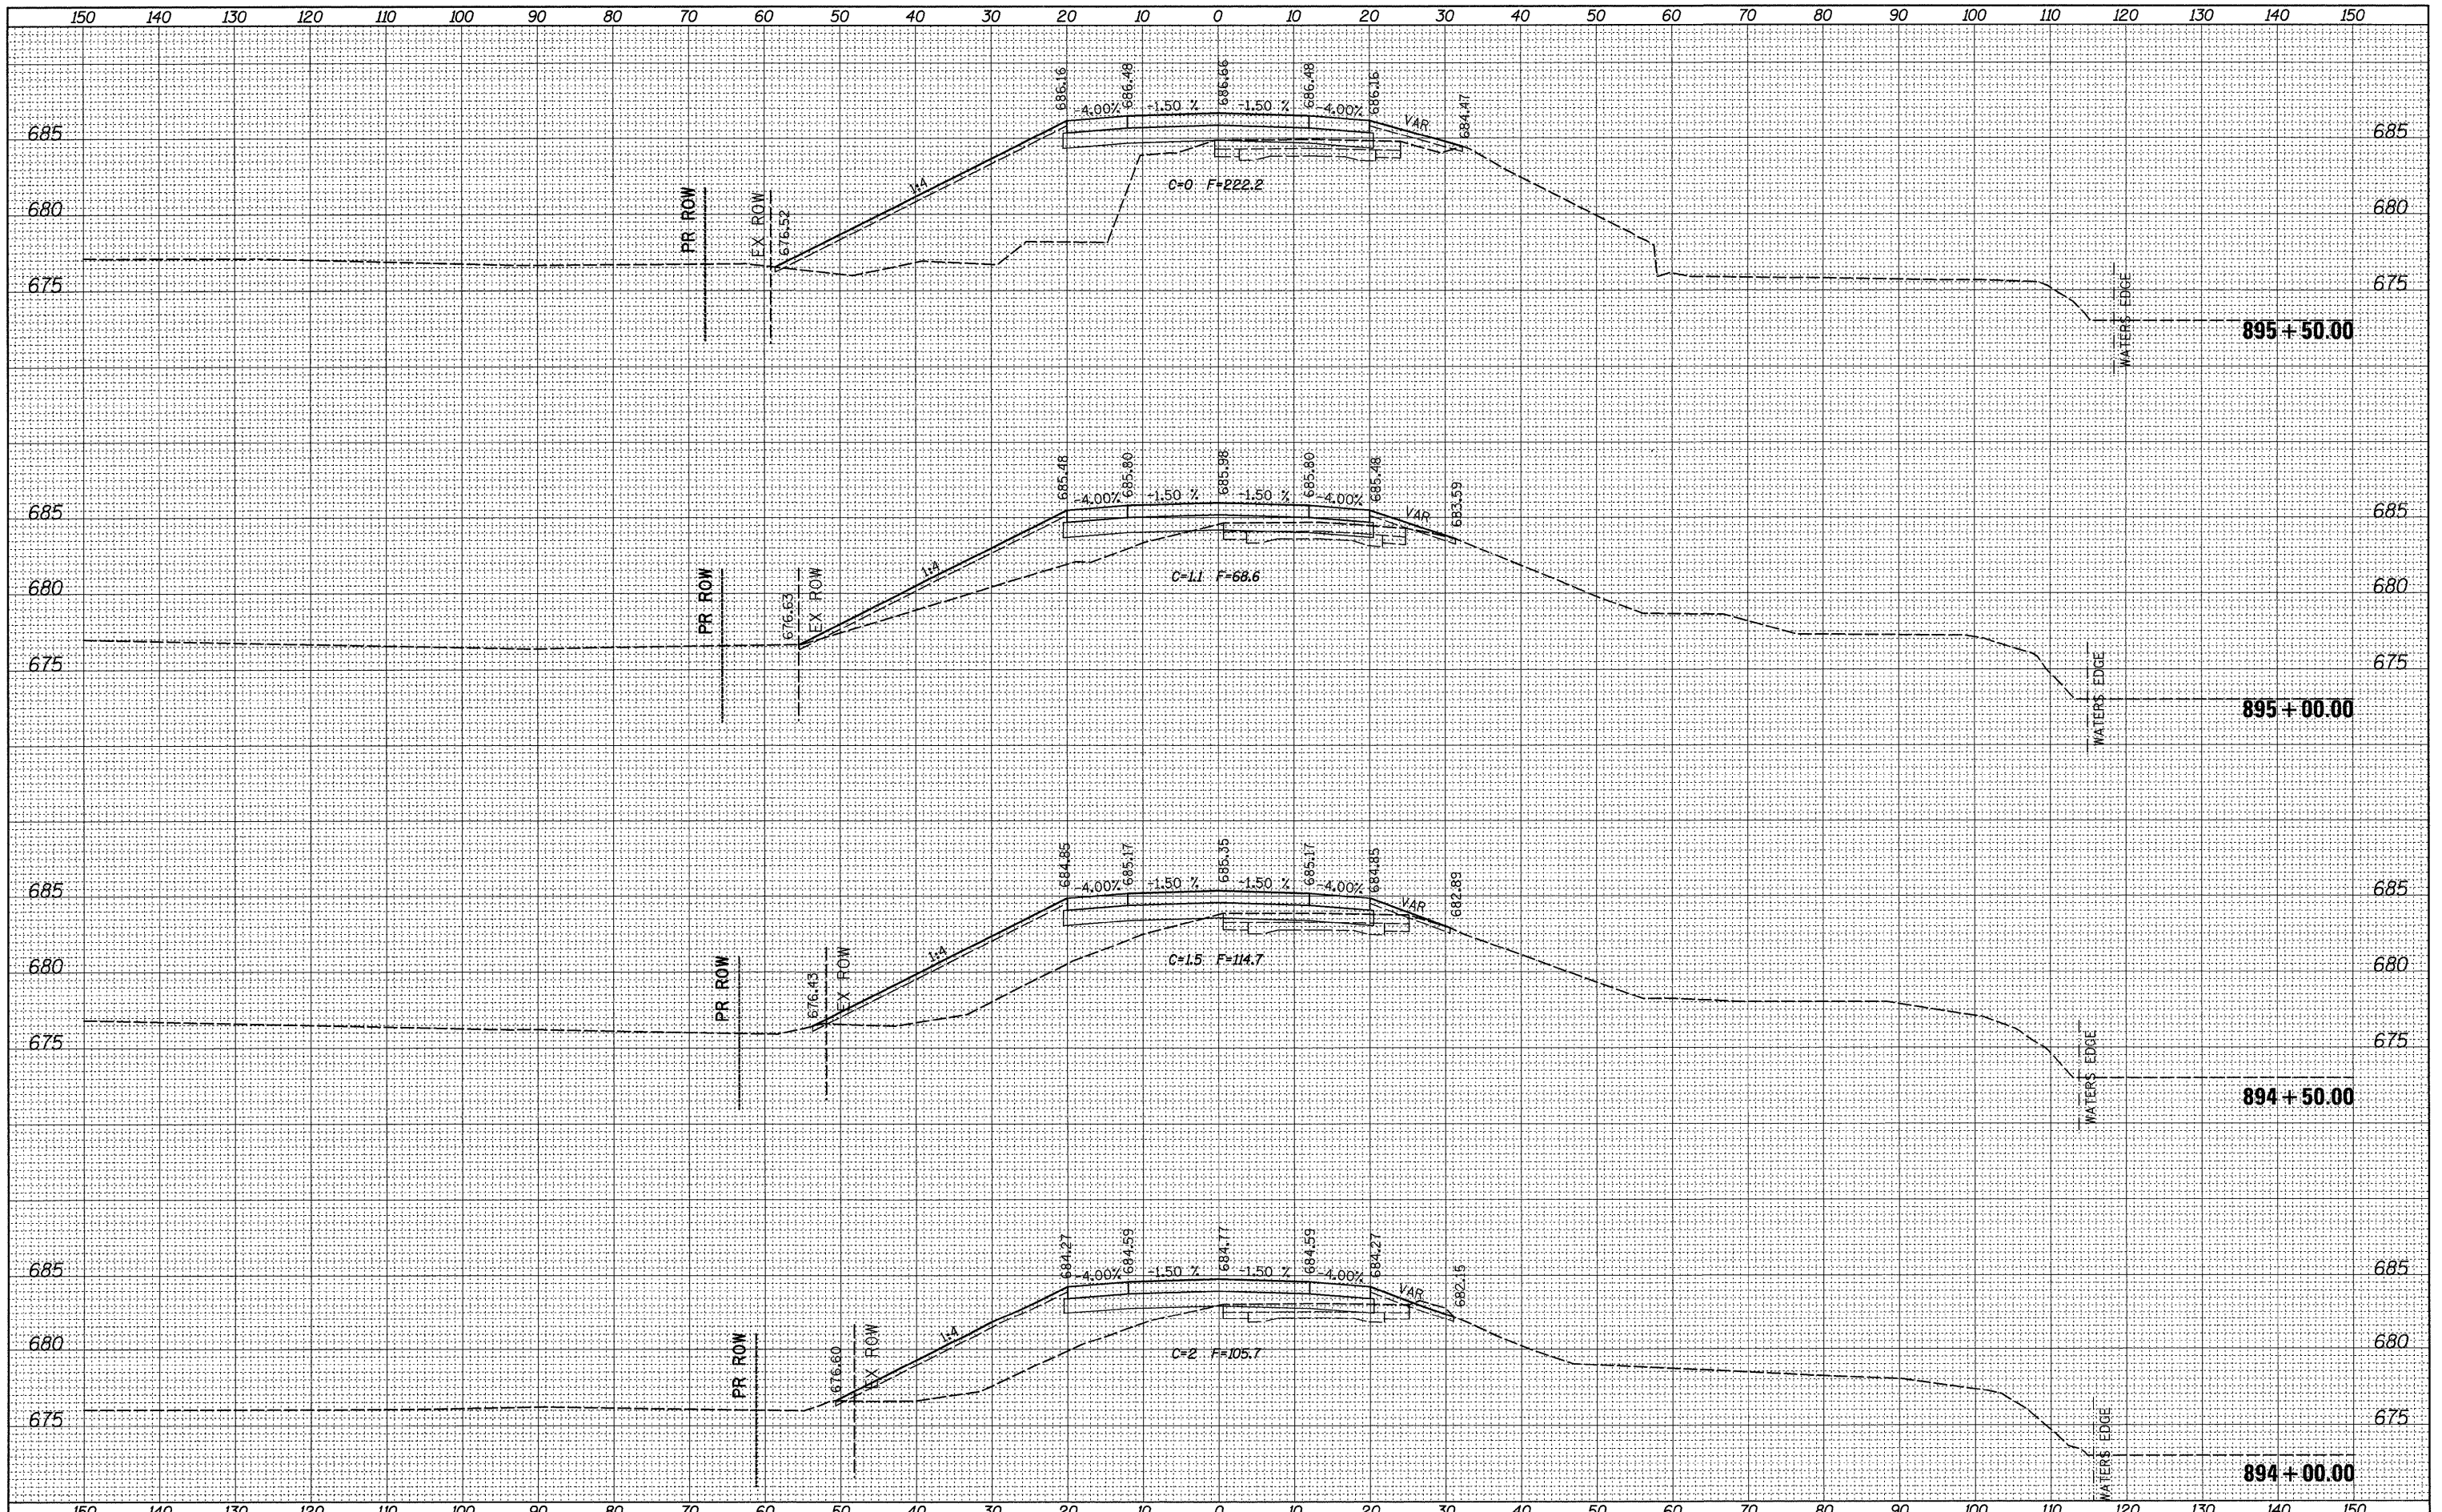

FILE NAME =	USER NAME = grantpm	DESIGNED -	REVISED -	STATE OF ILLINOIS DEPARTMENT OF TRANSPORTATION	IL ROUTE 2 CROSS-SECTIONS				F.A.P. RTE.	SECTION	COUNTY	TOTAL SHEETS	SHEET NO.
c:\p\work\p\sdot\grantpm\dms31213\0206688\msk2.dgn		DRAWN -	REVISED -		742	37R-4	OGLE	867	659				
PLOT SCALE = 10.0000' / IN.		CHECKED -	REVISED -		SCALE: SHEET NO. OF SHEETS STA. 894+00.00 TO STA. 895+50.00				CONTRACT NO. 64E17				
PLOT DATE = Tue Mar 30 14:49:30 2010		DATE -	REVISED -						ILLINOIS FED. AID PROJECT				