


DATE	
BY	
FINAL SURVEY	
NOTED	
PLOTTED	
TEMPLATE	
AREAS	
CHECKED	
NO.	

DATE	
BY	
ORIGINAL SURVEY	
NOTED	
PLOTTED	
TEMPLATE	
AREAS	
CHECKED	
NO.	

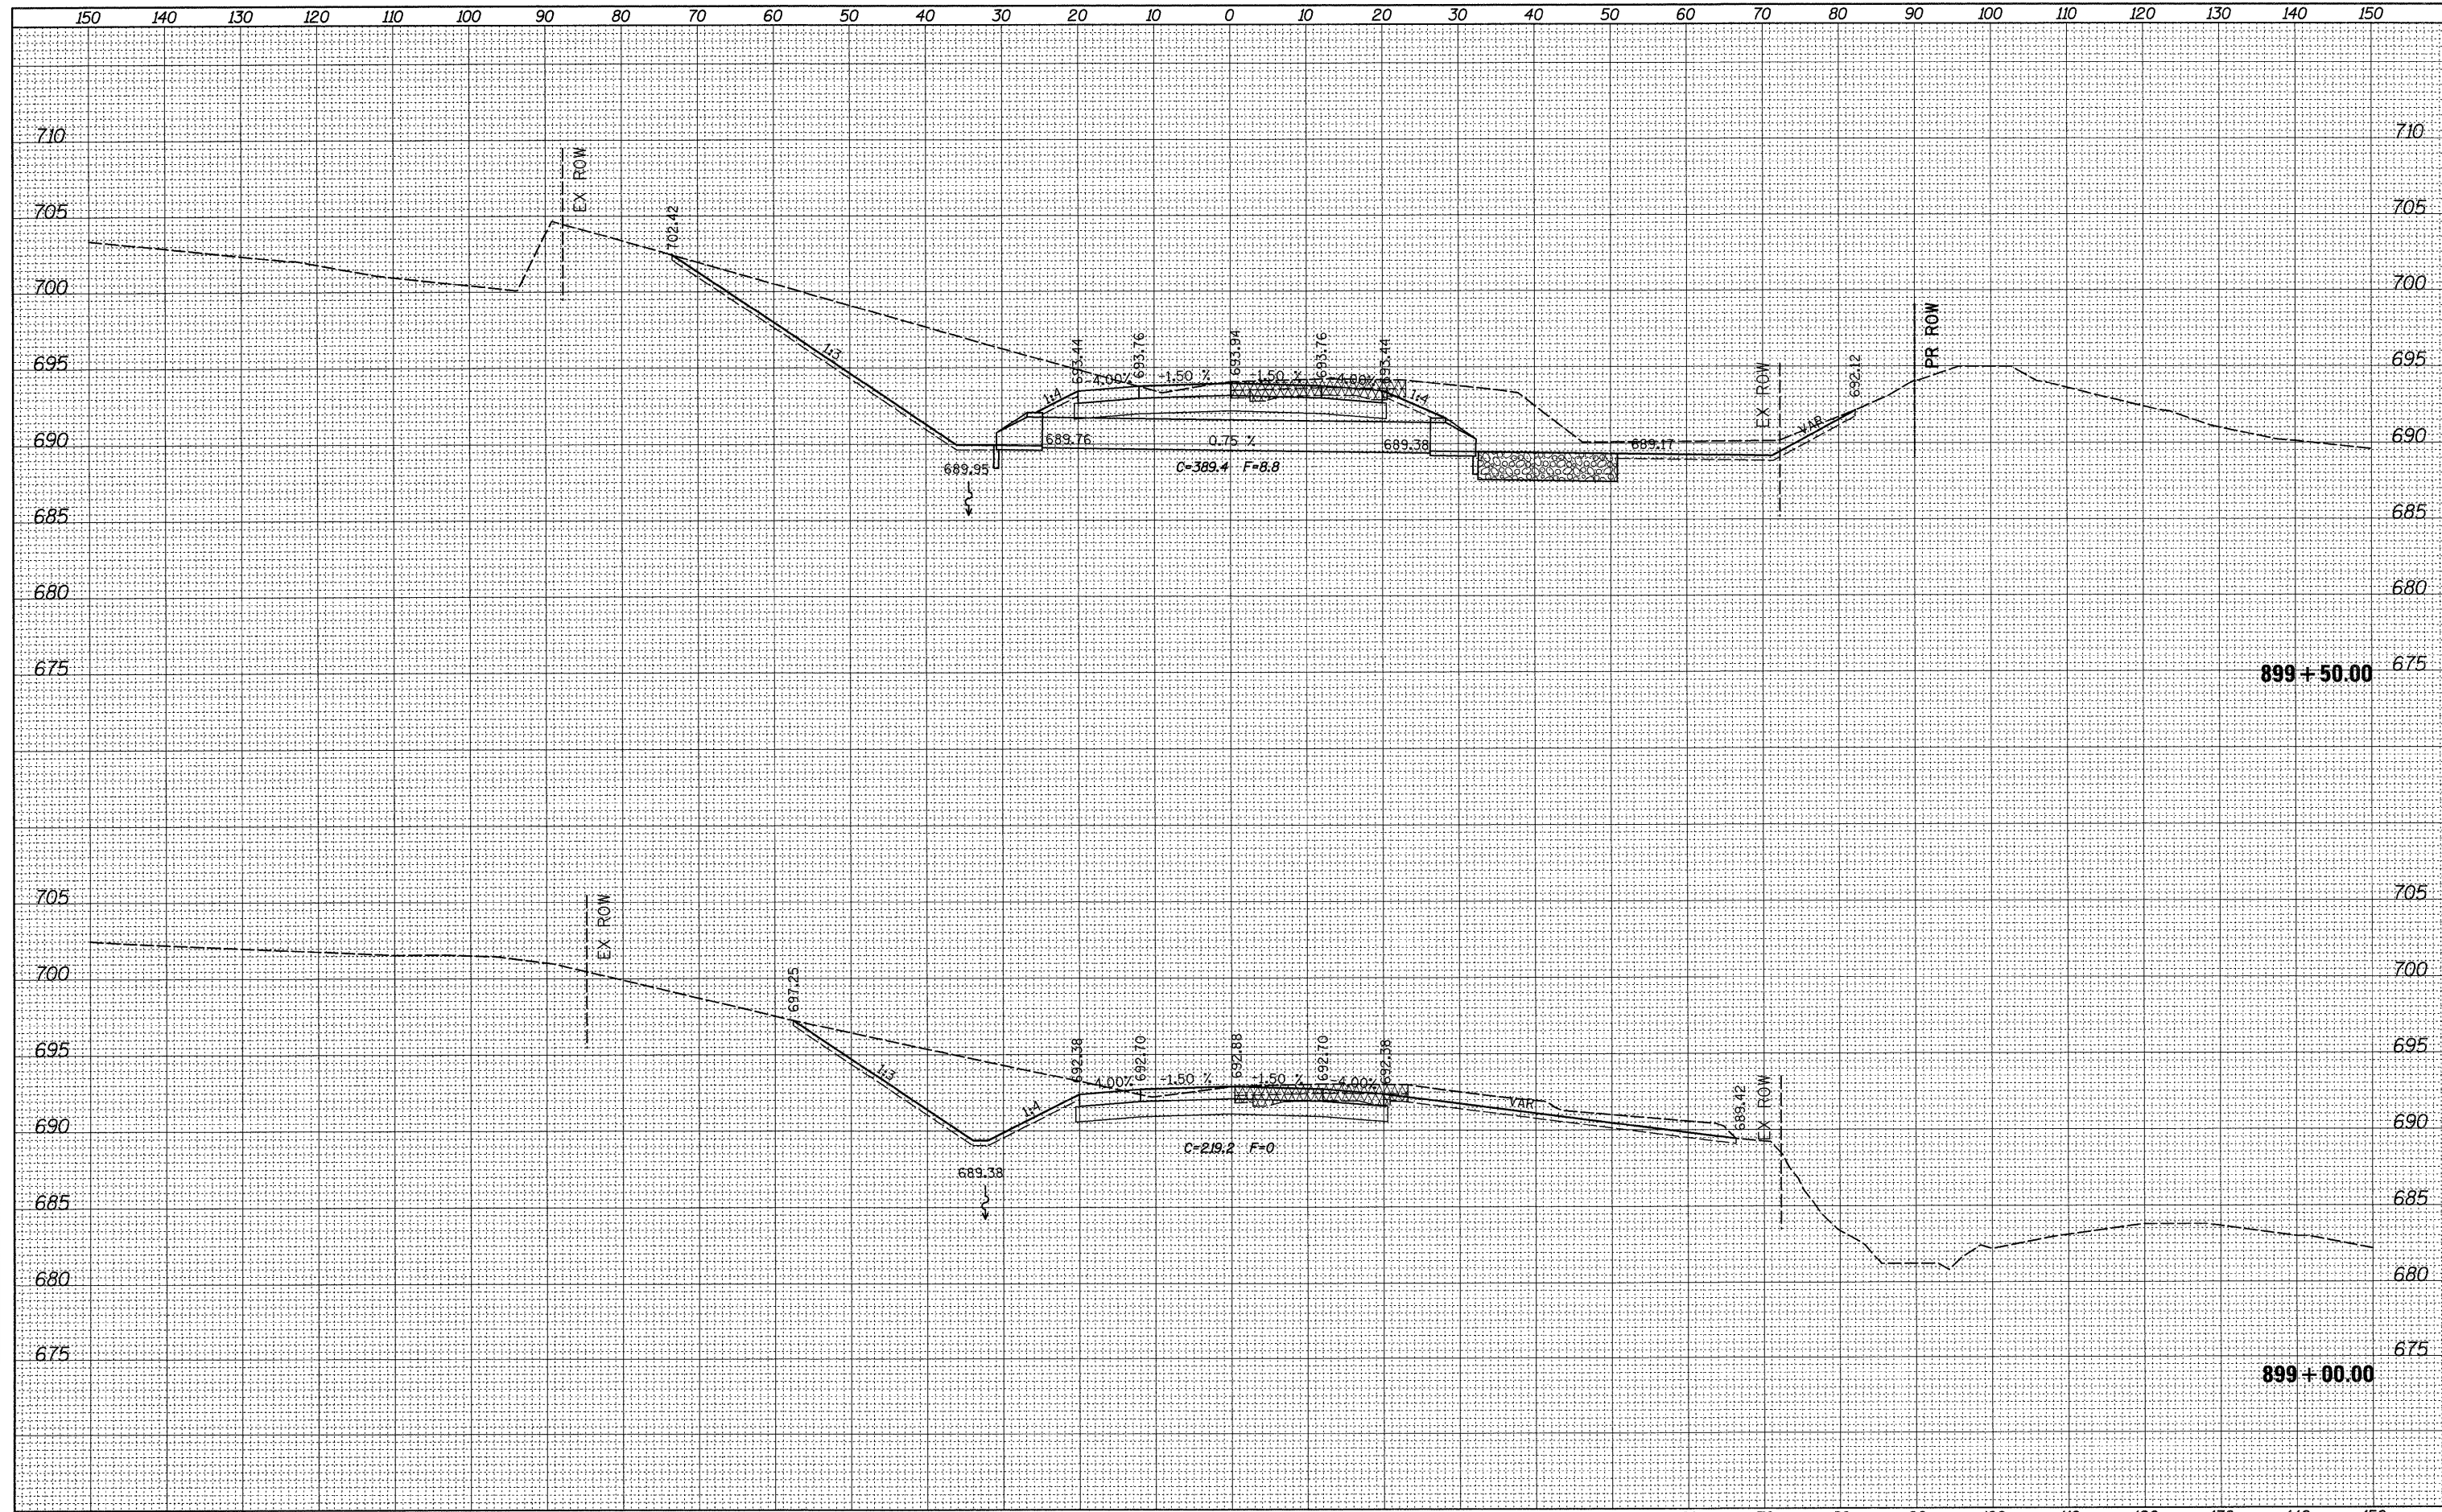

FILE NAME =	USER NAME = grantpm	DESIGNED -	REVISED -	<b>STATE OF ILLINOIS DEPARTMENT OF TRANSPORTATION</b>	<b>IL ROUTE 2 CROSS-SECTIONS</b>			F.A.P. RTE.	SECTION	COUNTY	TOTAL SHEETS	SHEET NO.
ct:\pw\work\pwidot\grantpm\dms31213\02066808\msh2.dgn		DRAWN -	REVISED -		742	37R-4	OGLE	867	662			
PLOT SCALE = 10,0000 ' / IN.		CHECKED -	REVISED -		SCALE: SHEET NO. OF SHEETS STA. 899+00.00 TO STA. 899+50.00			CONTRACT NO. 64E17				
PLOT DATE = Tue Mar 30 14:49:33 2010		DATE -	REVISED -		ILLINOIS FED. AID PROJECT							