


DATE	
BY	
FINAL SURVEY	
NOTED	
PLOTTED	
TEMPLATE	
AREAS	
CHECKED	
NO.	

DATE	
BY	
ORIGINAL SURVEY	
NOTED	
PLOTTED	
TEMPLATE	
AREAS	
CHECKED	
NO.	

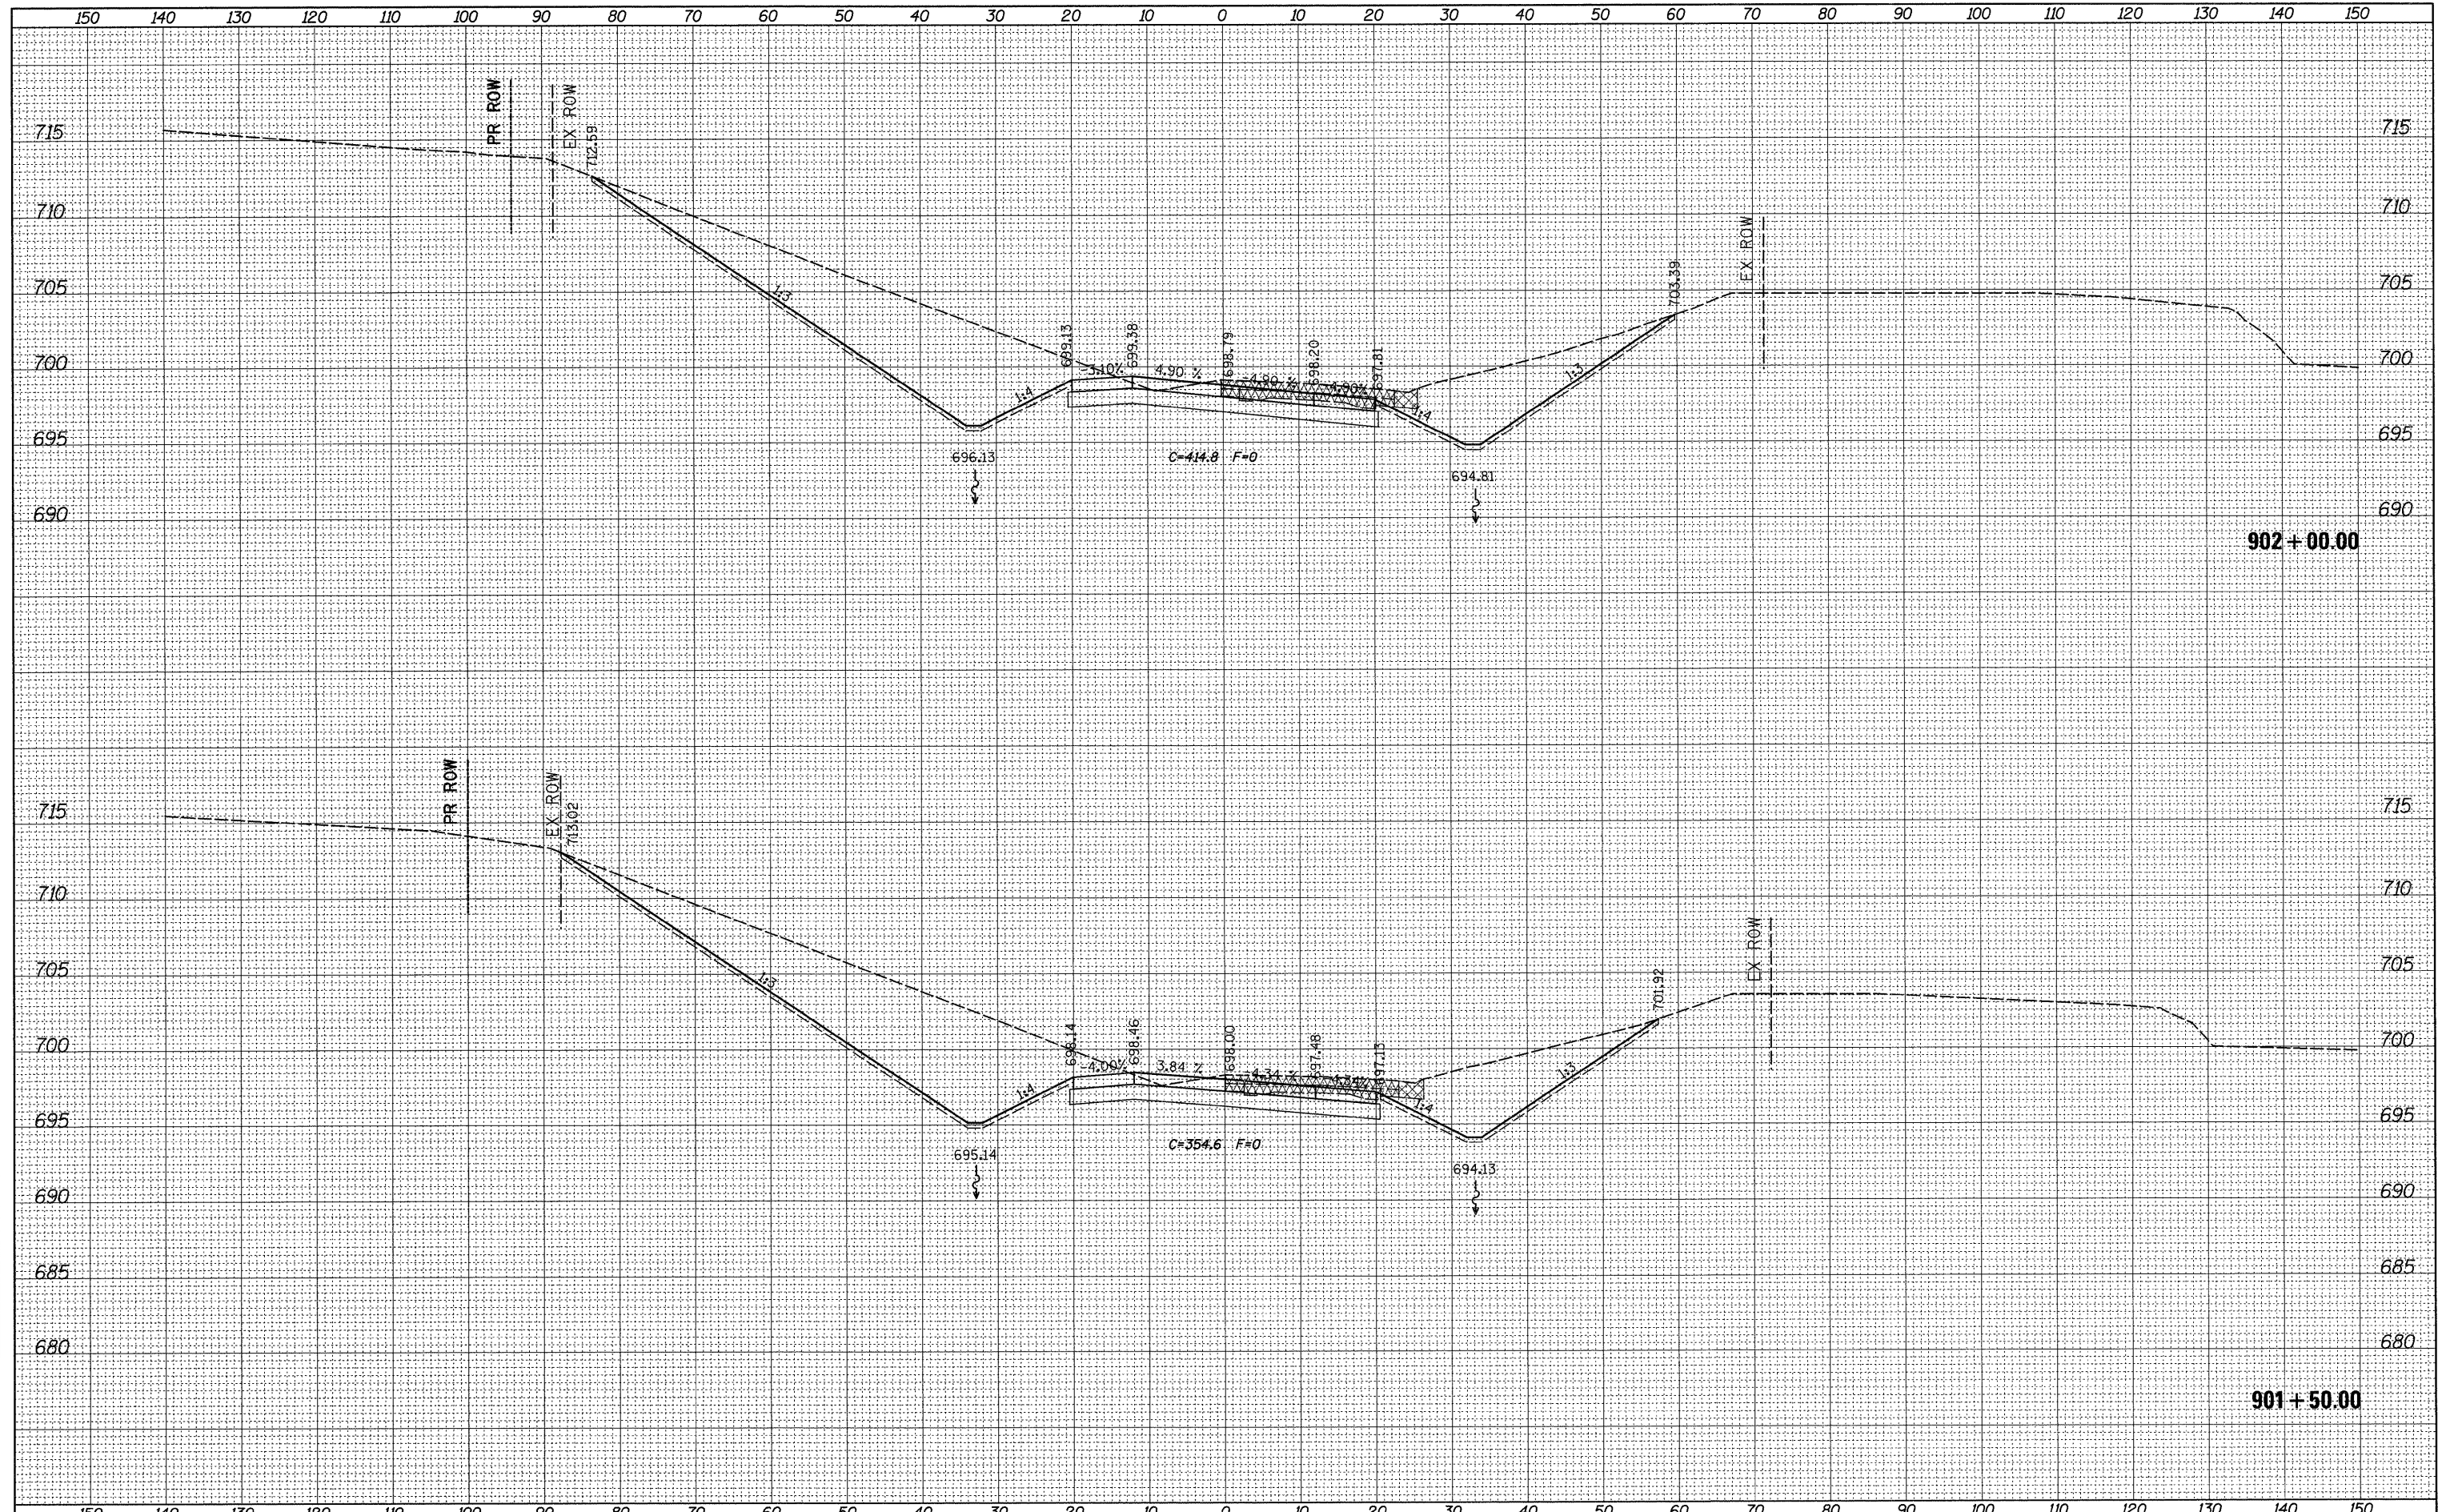

FILE NAME =	USER NAME = grantpm	DESIGNED -	REVISED -	STATE OF ILLINOIS DEPARTMENT OF TRANSPORTATION	IL ROUTE 2 CROSS-SECTIONS	F.A.P. RTE.	SECTION	COUNTY	TOTAL SHEETS	SHEET NO.	
ct:\pwork\pwsdot\grantpm\dms31213\0206688\msh2.dgn	PLOT SCALE = 10,0000 ' / IN.	DRAWN -	REVISED -			742	37R-4	OGLE	867	665	
PLOT DATE = Tue Mar 30 14:49:35 2010	DATE -	CHECKED -	REVISED -			CONTRACT NO. 64E17		ILLINOIS FED. AID PROJECT			
		REVISIED -	REVISED -			SCALE:	SHEET NO.	OF	SHEETS	STA. 901+50.00	TO STA. 902+00.00