


DATE	
BY	
FINAL SURVEY	SURVEYED
NOTED BOOK	PLOTTED
NO.	TEMPLATE
	AREAS
	CHECKED

DATE	
BY	
ORIGINAL SURVEY	SURVEYED
NOTE BOOK	PLOTTED
NO.	TEMPLATE
	AREAS
	CHECKED

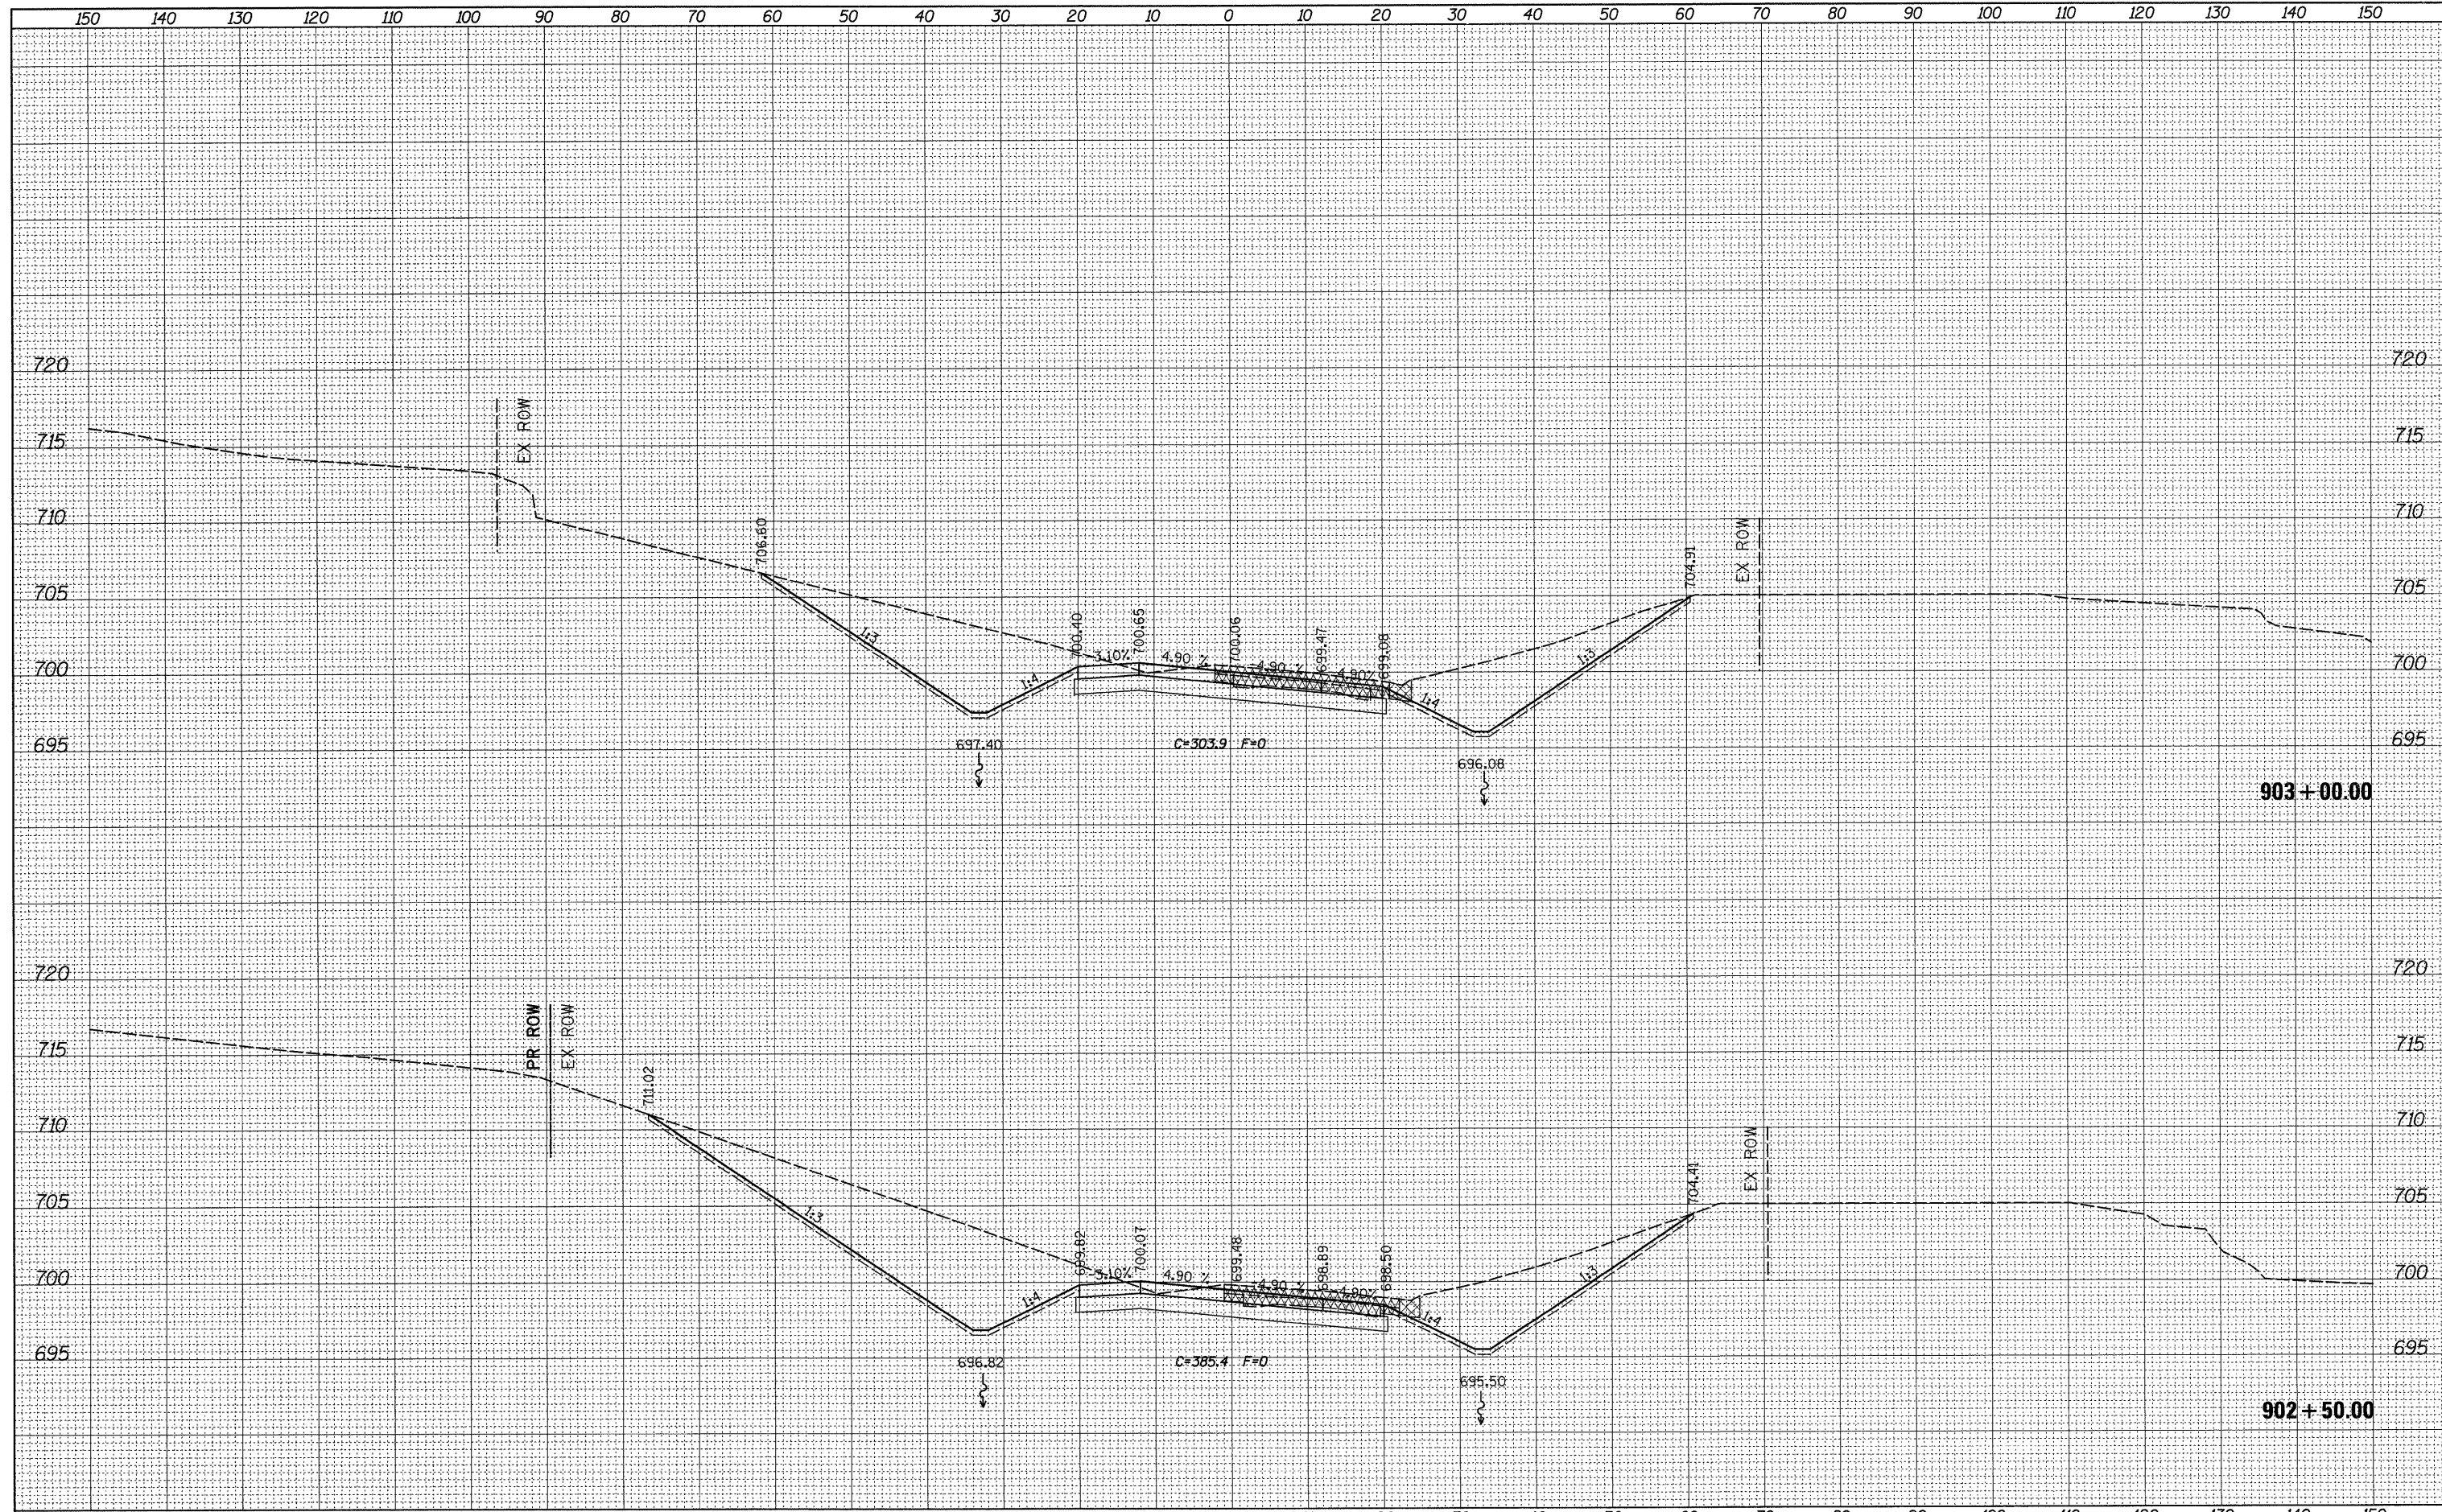

FILE NAME = c:\p\work\p\wisdot\grantpm\dms31213\0206600\msh2.dgn	USER NAME = grantpm	DESIGNED -	REVISED -	<b>STATE OF ILLINOIS DEPARTMENT OF TRANSPORTATION</b>	<b>IL ROUTE 2 CROSS-SECTIONS</b>			F.A.P. RTE. 742	SECTION 37R-4	COUNTY OGLE	TOTAL SHEETS 867	SHEET NO. 666
PLOT SCALE = 10,0000' / IN.	PLOT DATE = Tue Mar 30 14:49:36 2010	DRAWN -	REVISED -		SCALE:	SHEET NO.	OF	SHEETS	STA. 902+50.00	TO STA. 903+00.00	CONTRACT NO. 64E17	
		CHECKED -	REVISED -		ILLINOIS FED. AID PROJECT							
		DATE -	REVISED -									