


DATE	
BY	
FINAL SURVEY	SURVEYED
NOTE BOOK	PLOTTED
NO.	TEMPLATE
	AREAS
	CHECKED

DATE	
BY	
ORIGINAL SURVEY	SURVEYED
NOTE BOOK	PLOTTED
NO.	TEMPLATE
	AREAS
	CHECKED

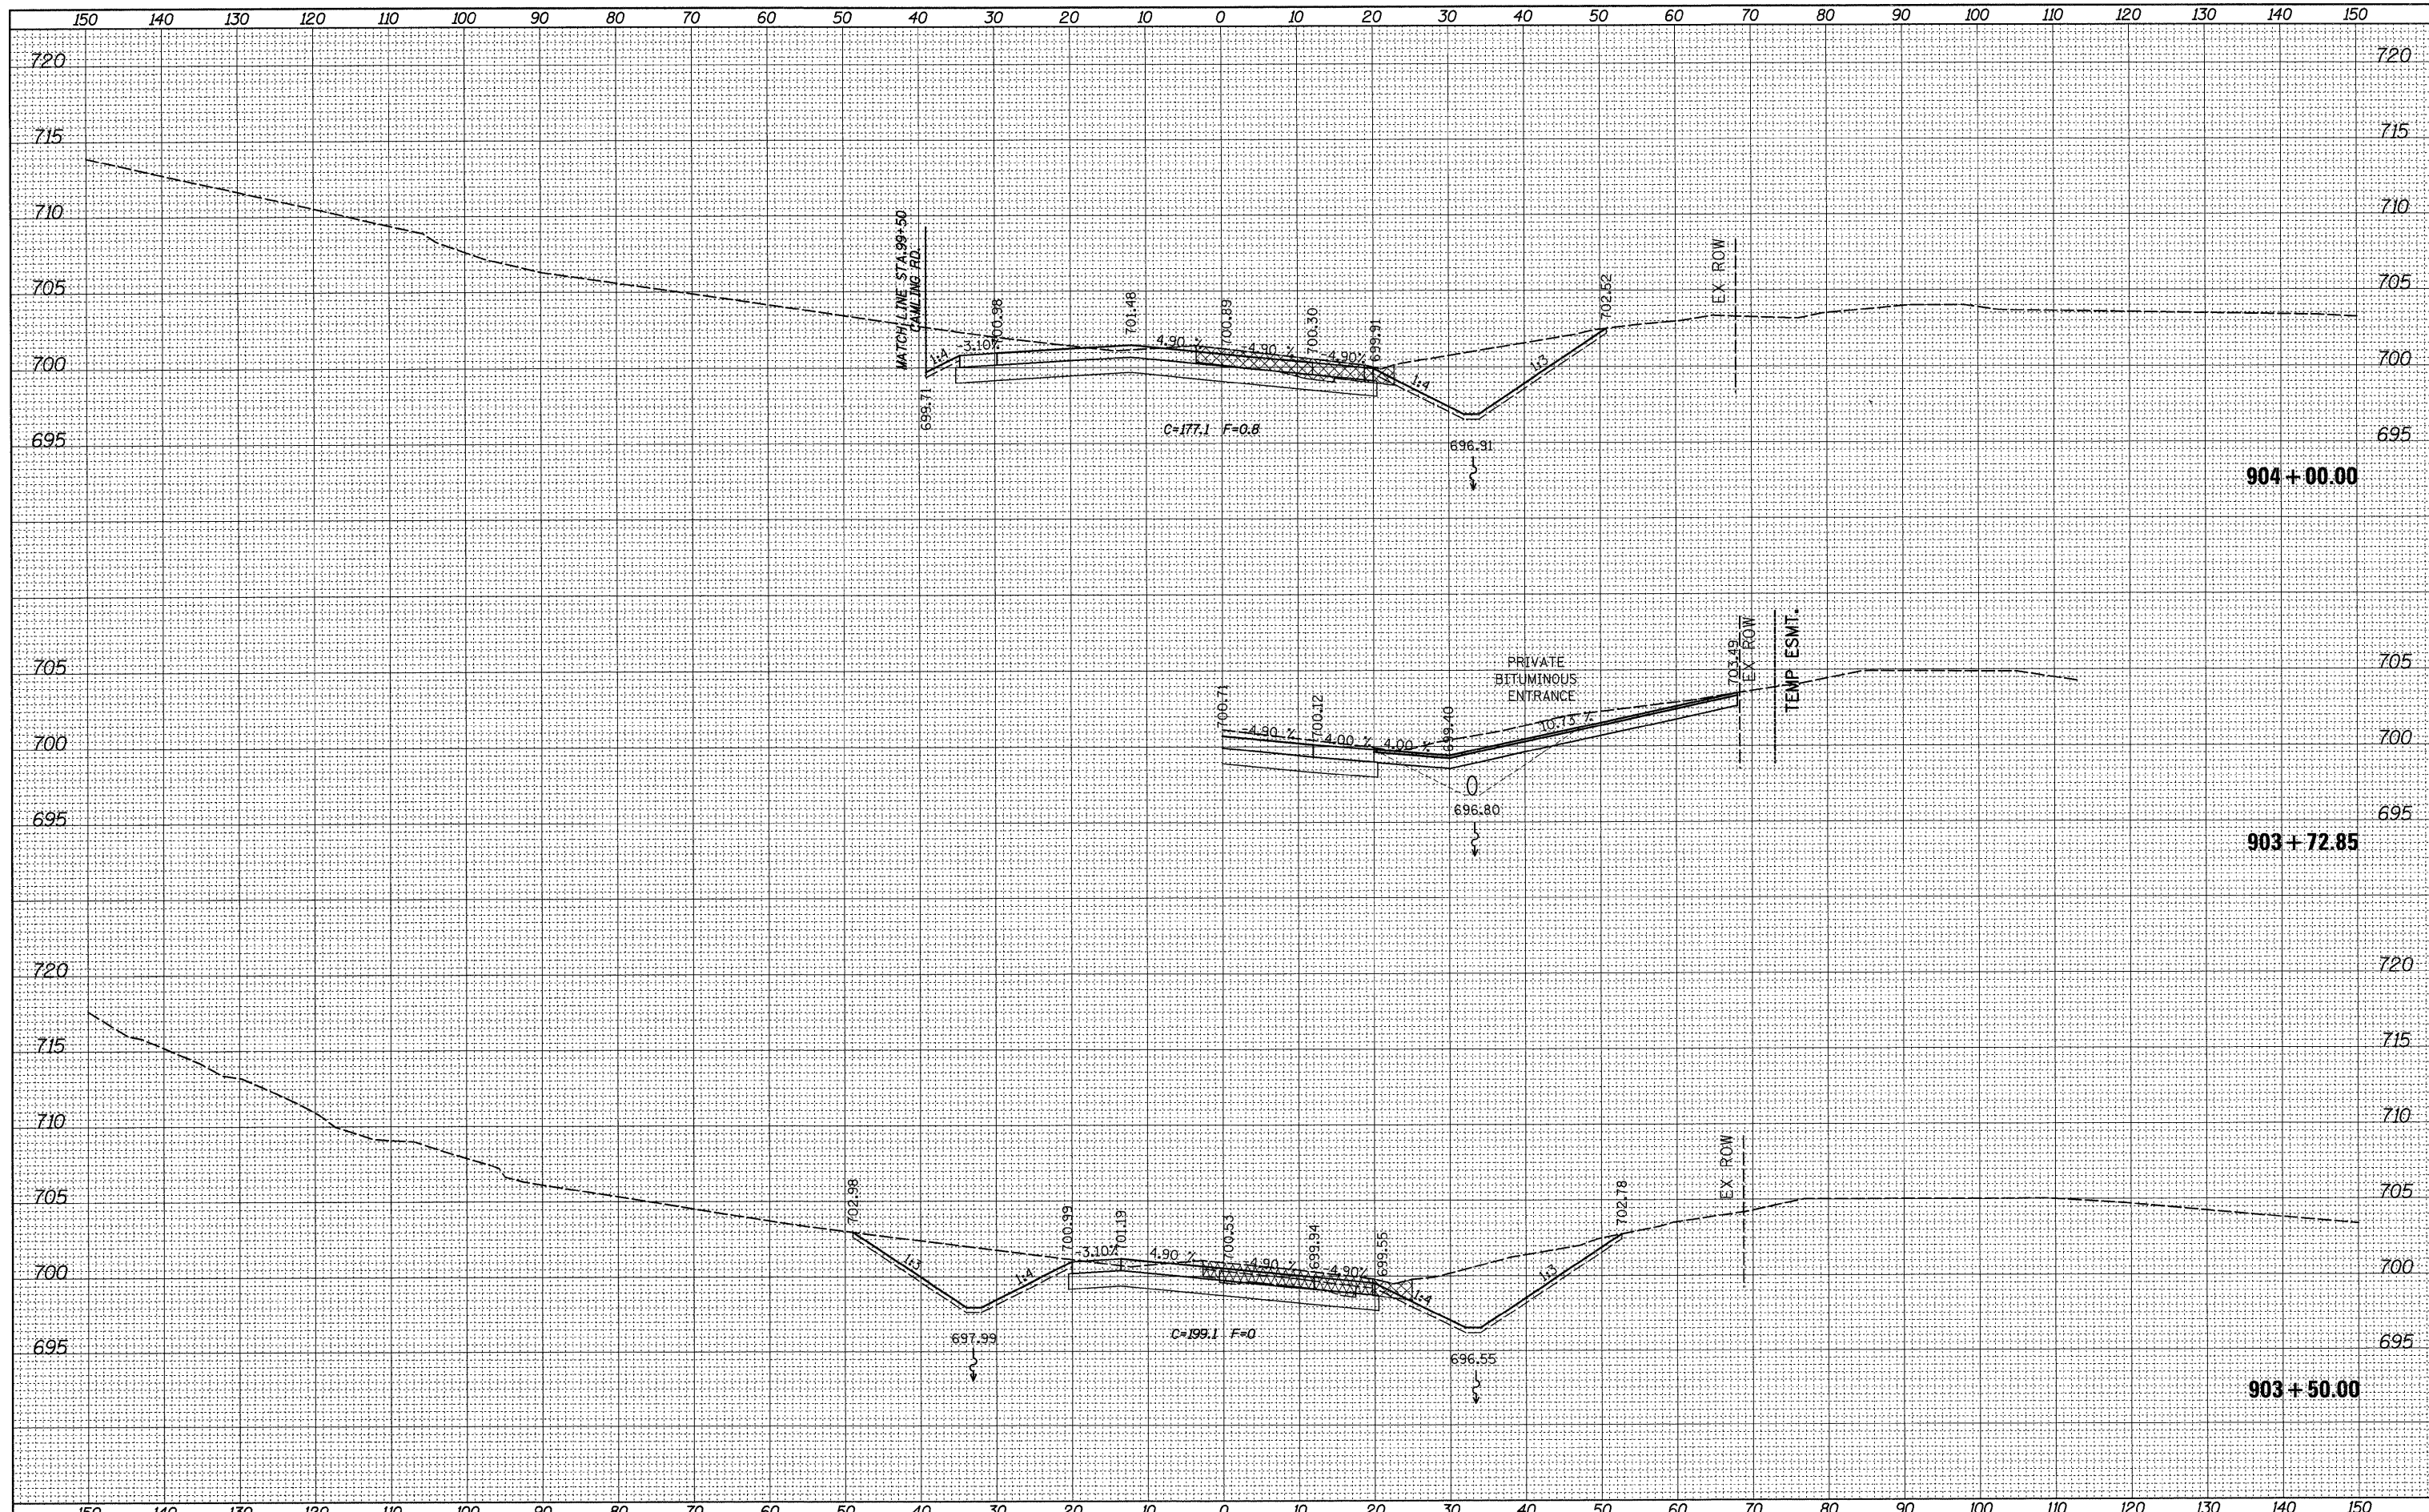

FILE NAME =	USER NAME = grantpm	DESIGNED -	REVISED -	STATE OF ILLINOIS DEPARTMENT OF TRANSPORTATION	IL ROUTE 2 CROSS-SECTIONS			F.A.P. RTE.	SECTION	COUNTY	TOTAL SHEETS	SHEET NO.
c:\pwork\pwork\grantpm\dms31213\0206608xmsht2.dgn		DRAWN -	REVISED -		742	37R-4	OGLE	867	667			
PLOT SCALE = 10,0000' / IN.		CHECKED -	REVISED -		SCALE:			SHEET NO.	OF SHEETS	STA. 903+50.00 TO STA. 904+00.00	CONTRACT NO. 64E17	
PLOT DATE = Tue Mar 30 14:49:38 2010		DATE -	REVISED -		ILLINOIS FED. AID PROJECT							