


DATE	
BY	
DESIGNED	
DRAWN	
CHECKED	
DATE	
REVISIONS	
NO.	

DATE	
BY	
DESIGNED	
DRAWN	
CHECKED	
DATE	
REVISIONS	
NO.	

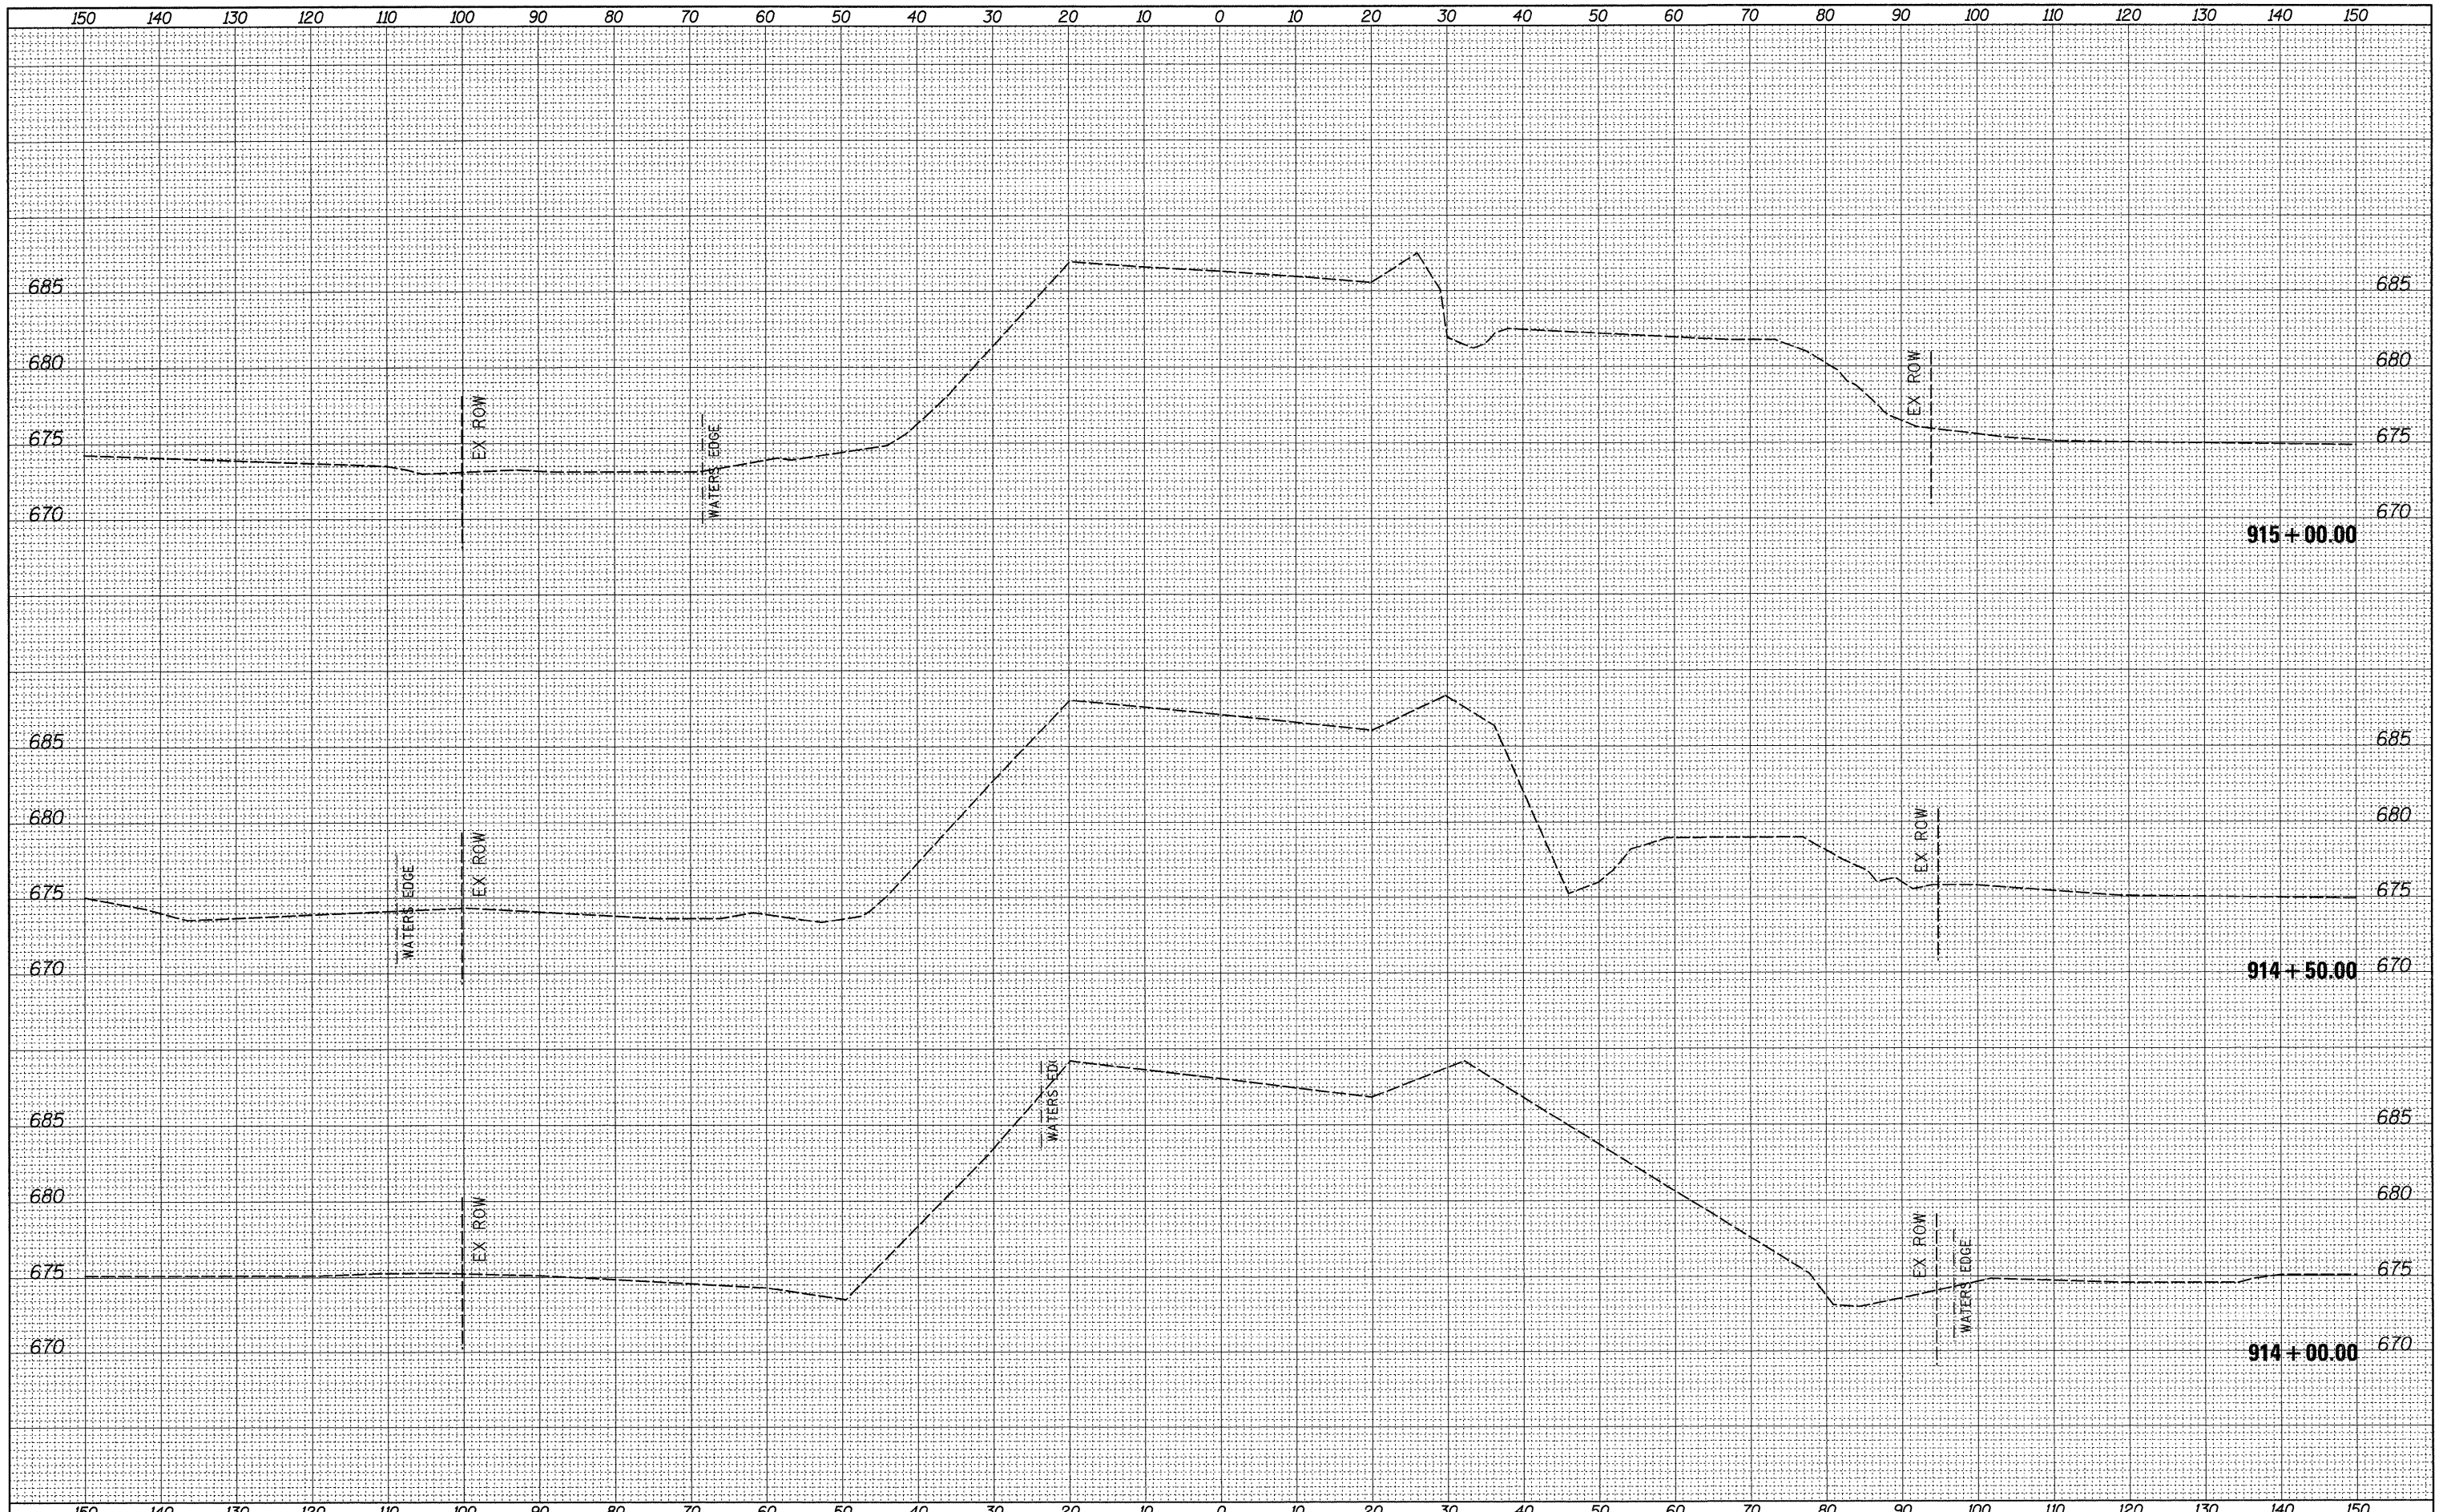

FILE NAME =  
 c:\pwork\pwork\grantpm\dms31213\0206608xmsk2.dgn

USER NAME = grantpm  
 PLOT SCALE = 10,0000 ' / IN.  
 PLOT DATE = Tue Mar 30 14:49:47 2010

DESIGNED -  
 DRAWN -  
 CHECKED -  
 DATE -

REVISED -  
 REVISED -  
 REVISED -  
 REVISED -

**STATE OF ILLINOIS  
 DEPARTMENT OF TRANSPORTATION**

**IL ROUTE 2  
 CROSS-SECTIONS**

SCALE: SHEET NO. OF SHEETS STA. 914+00.00 TO STA. 915+00.00

F.A.P. RTE.	SECTION	COUNTY	TOTAL SHEETS	SHEET NO.
742	37R-4	OGLE	867	676
CONTRACT NO. 64E17				
ILLINOIS FED. AID PROJECT				