


FINAL	SURVEYED	BY	DATE
SURVEY	TEMPLATE		
NOTE BOOK	AREAS CHECKED		
NO.			

ORIGINAL	SURVEYED	BY	DATE
SURVEY	TEMPLATE		
NOTE BOOK	AREAS CHECKED		
NO.			

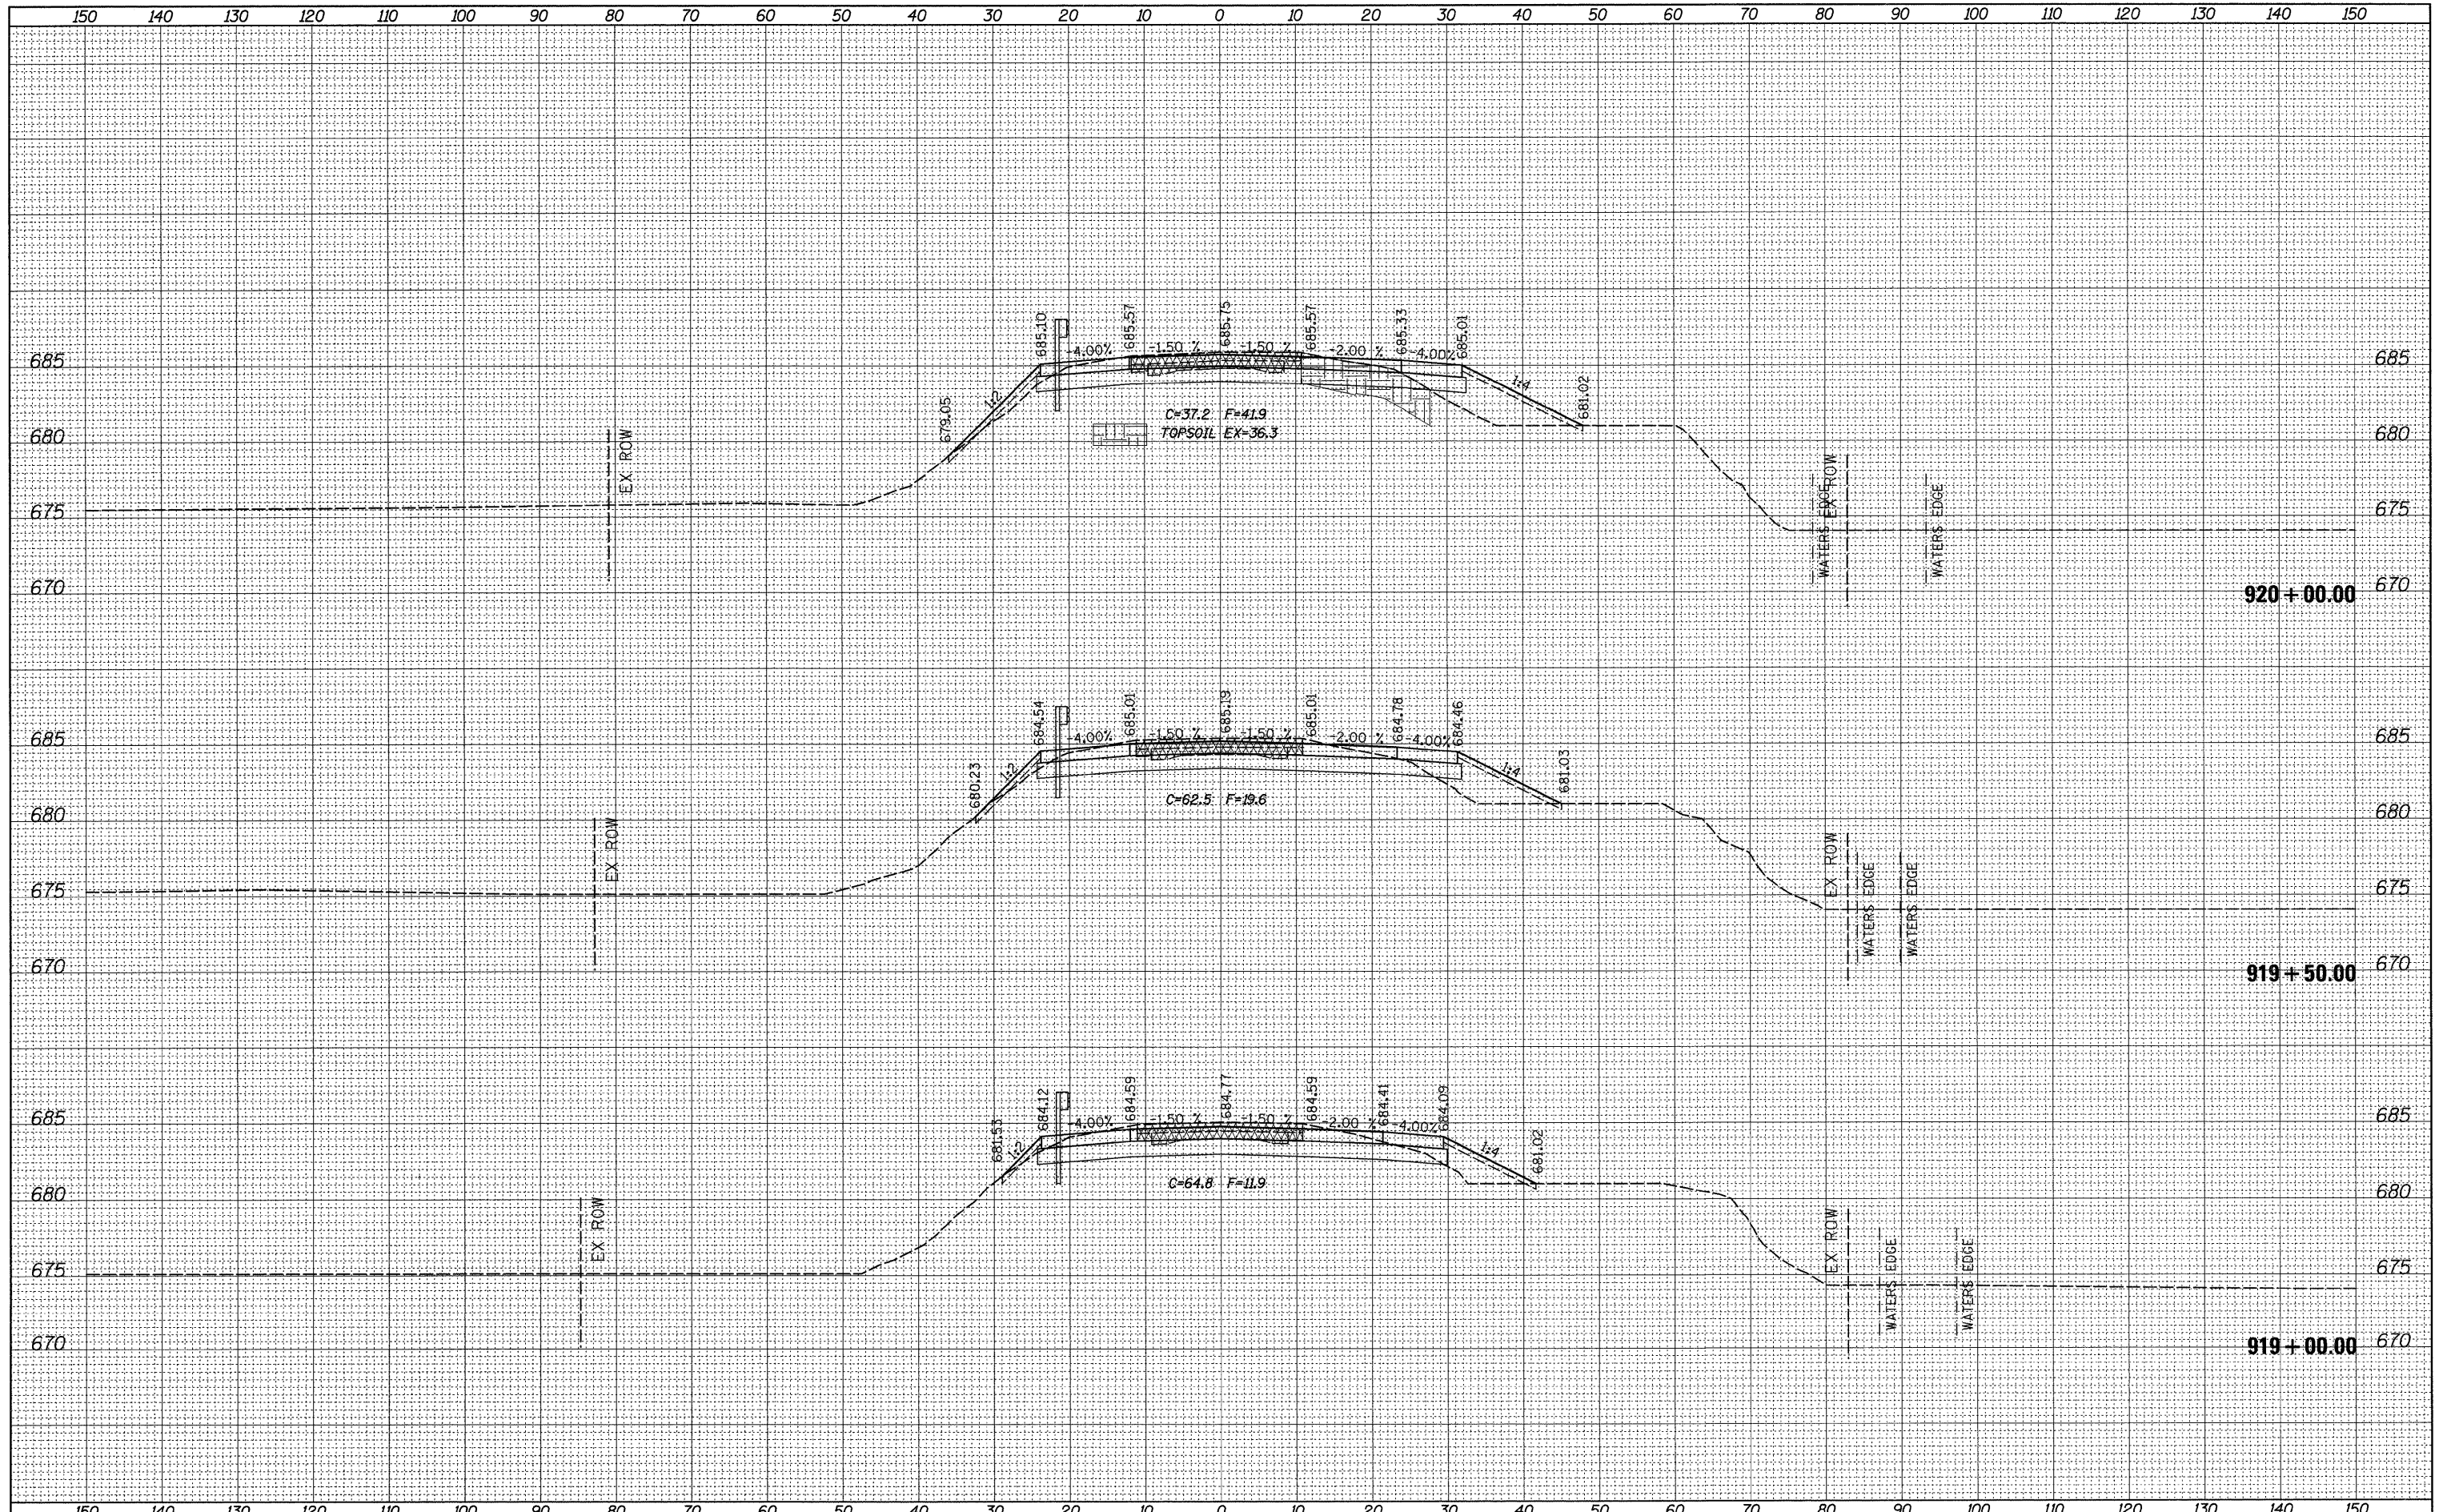

FILE NAME = c:\p\work\p\widot\grantpm\dms31213\0206600\msk2.dgn	USER NAME = grantpm	DESIGNED -	REVISED -	STATE OF ILLINOIS DEPARTMENT OF TRANSPORTATION					IL ROUTE 2 CROSS-SECTIONS			F.A.P. RTE. 742	SECTION 37R-4	COUNTY OGLE	TOTAL SHEETS 867	SHEET NO. 679
	PLOT SCALE = 10.0000' / IN.	DRAWN -	REVISED -	SCALE:					SHEET NO. OF SHEETS			STA. 919+00.00 TO STA. 920+00.00			CONTRACT NO. 64E17	
	PLOT DATE = Tue Mar 30 14:49:50 2010	CHECKED -	REVISED -	ILLINOIS FED. AID PROJECT												
		DATE -	REVISED -													