


DATE	
BY	
DESIGNED	
DRAWN	
CHECKED	
DATE	
FILE NAME	
USER NAME	
DESIGNED	
DRAWN	
CHECKED	
DATE	

DATE	
BY	
DESIGNED	
DRAWN	
CHECKED	
DATE	
FILE NAME	
USER NAME	
DESIGNED	
DRAWN	
CHECKED	
DATE	

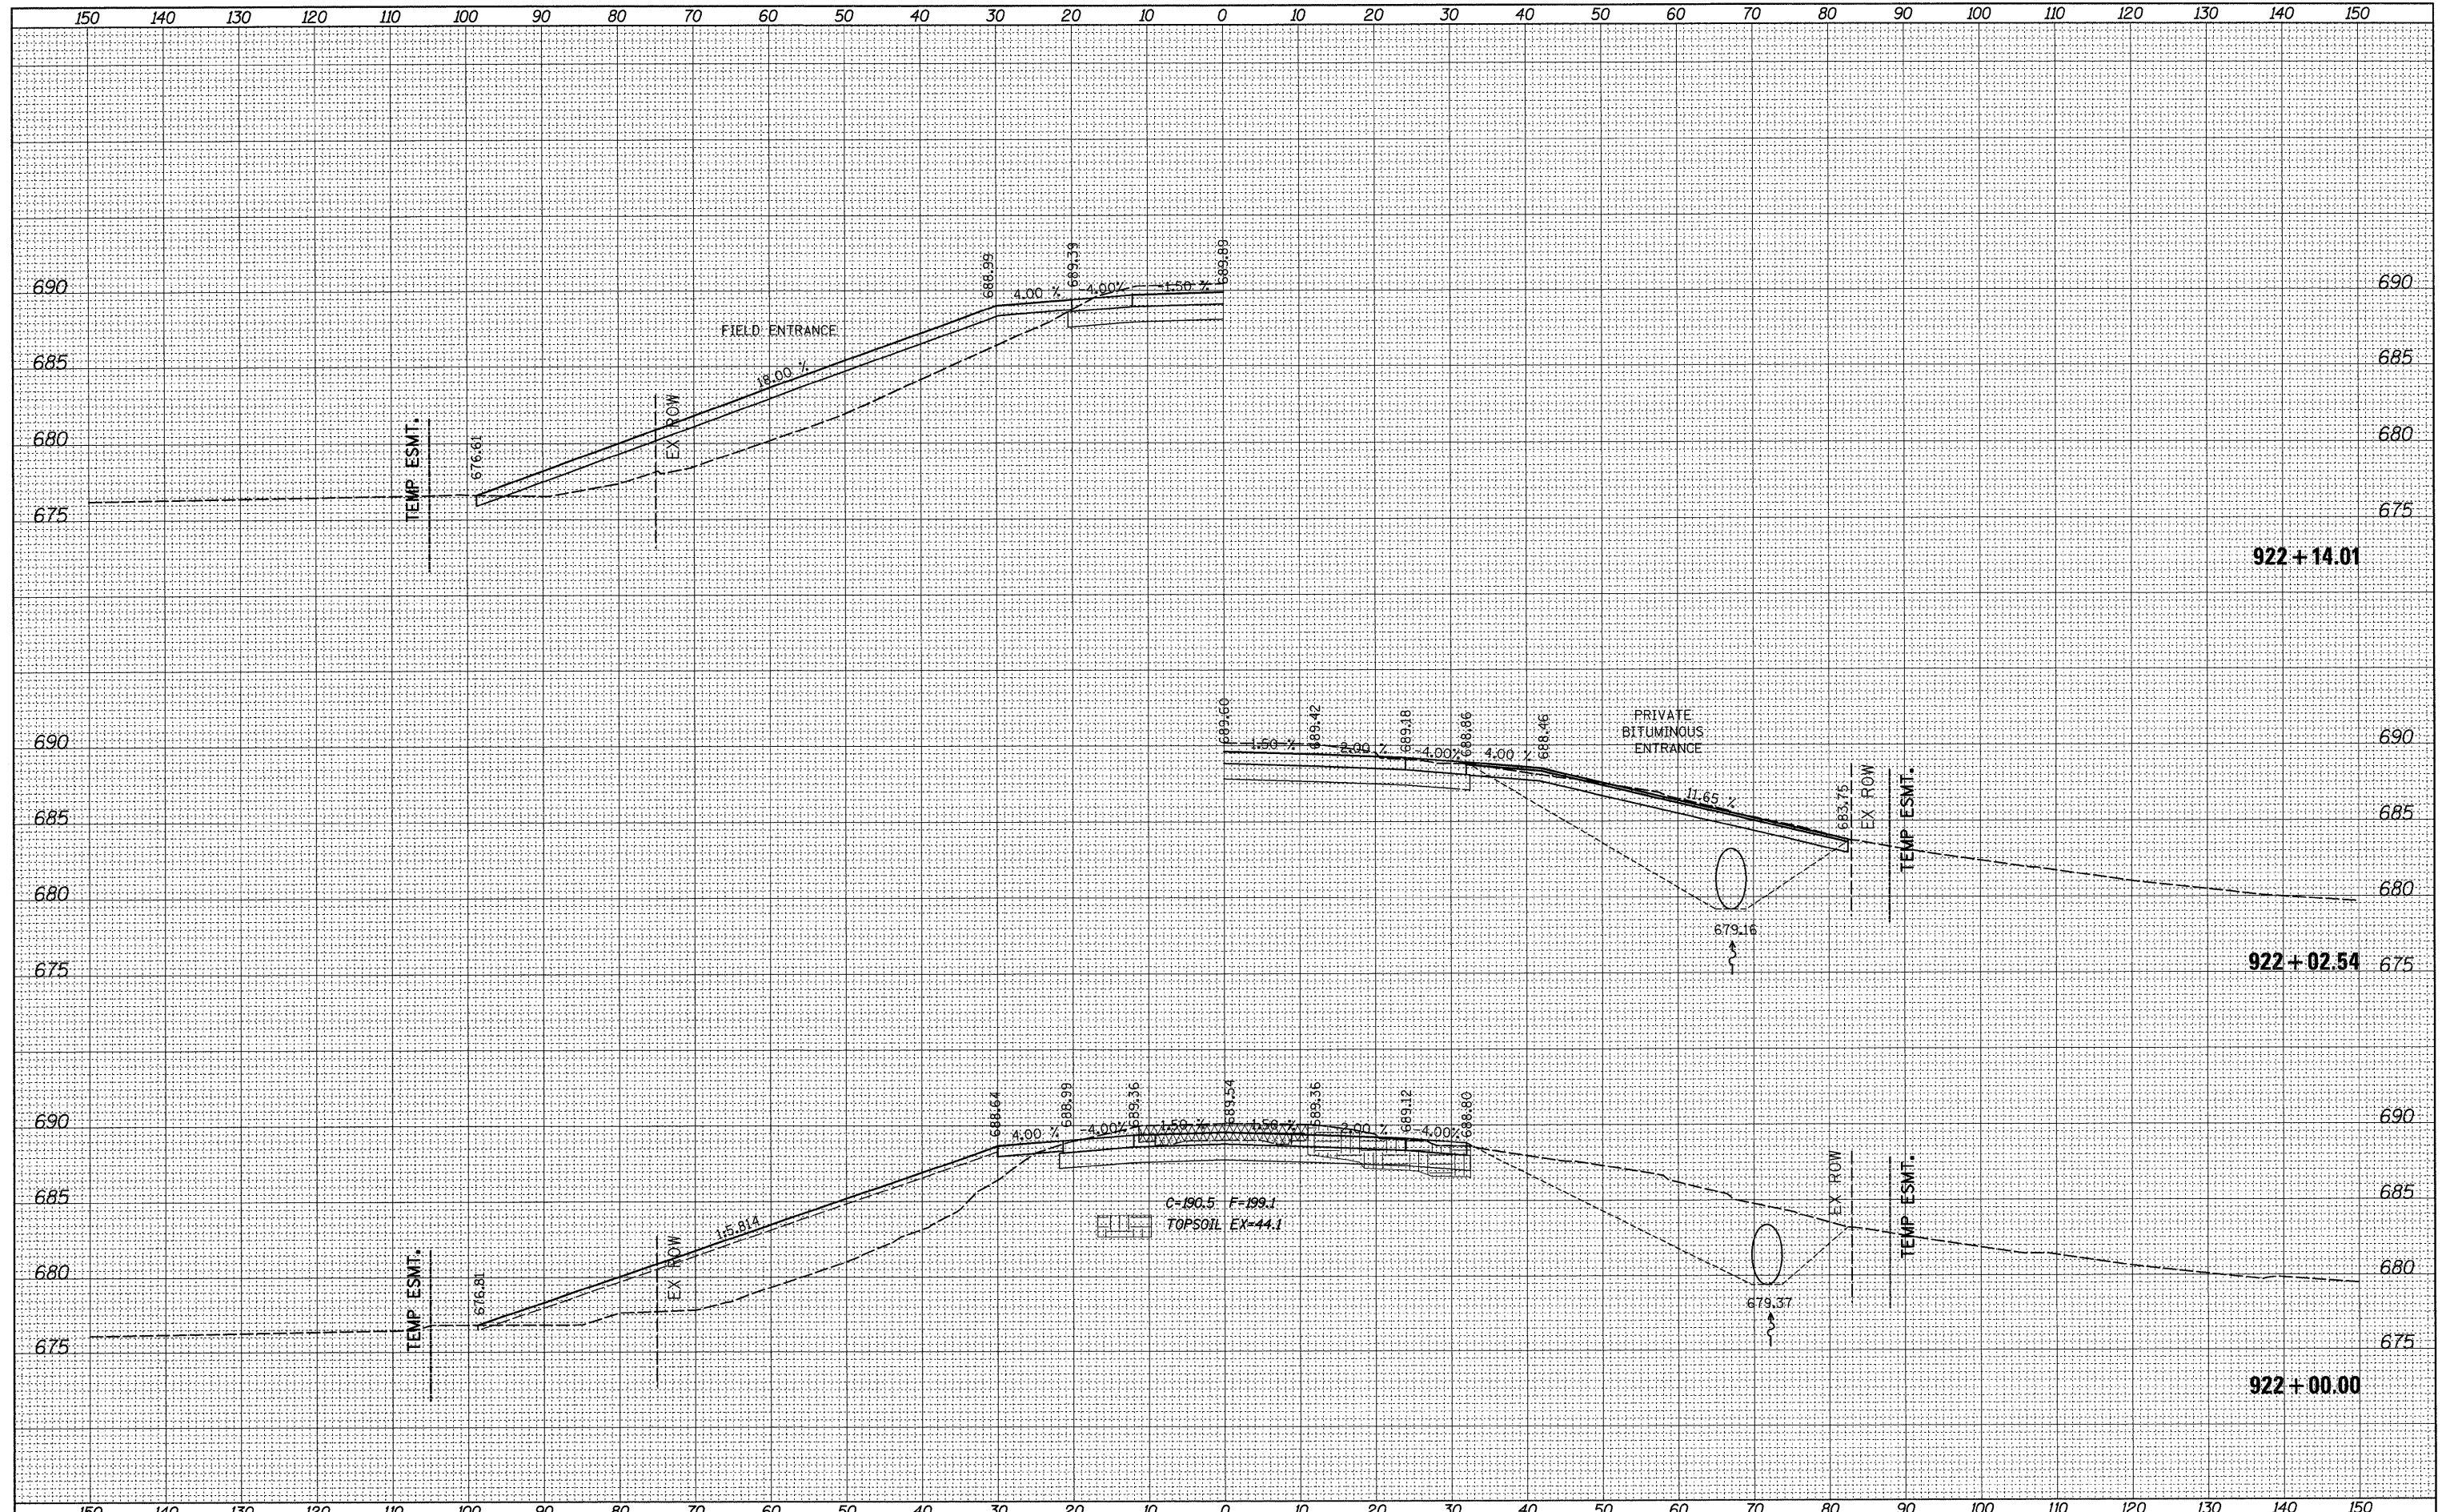

FILE NAME =
 c:\p\work\p\dot\gr\entpm\dms31213\0206608\msh2.dgn

USER NAME = grontpm
 PLOT SCALE = 10,0000 ' / IN.
 PLOT DATE = Tue Mar 30 14:49:52 2010

DESIGNED -
 DRAWN -
 CHECKED -
 DATE -

REVISED -
 REVISED -
 REVISED -
 REVISED -

**STATE OF ILLINOIS
 DEPARTMENT OF TRANSPORTATION**

**IL ROUTE 2
 CROSS-SECTIONS**

SCALE: SHEET NO. OF SHEETS STA. 922+00.00 TO STA. 922+14.01

F.A.P. RTE. 742	SECTION 37R-4	COUNTY OGLE	TOTAL SHEETS 867	SHEET NO. 681
CONTRACT NO. 64E17			ILLINOIS FED. AID PROJECT	

922 + 14.01

922 + 02.54

922 + 00.00