


DATE	
BY	
FINAL SURVEY	SUBMITTED
NOTE BOOK NO.	PLOTTED
	TEMPLATE
	AREAS
	CHECKED

DATE	
BY	
ORIGINAL SURVEY	SUBMITTED
NOTE BOOK NO.	PLOTTED
	TEMPLATE
	AREAS
	CHECKED

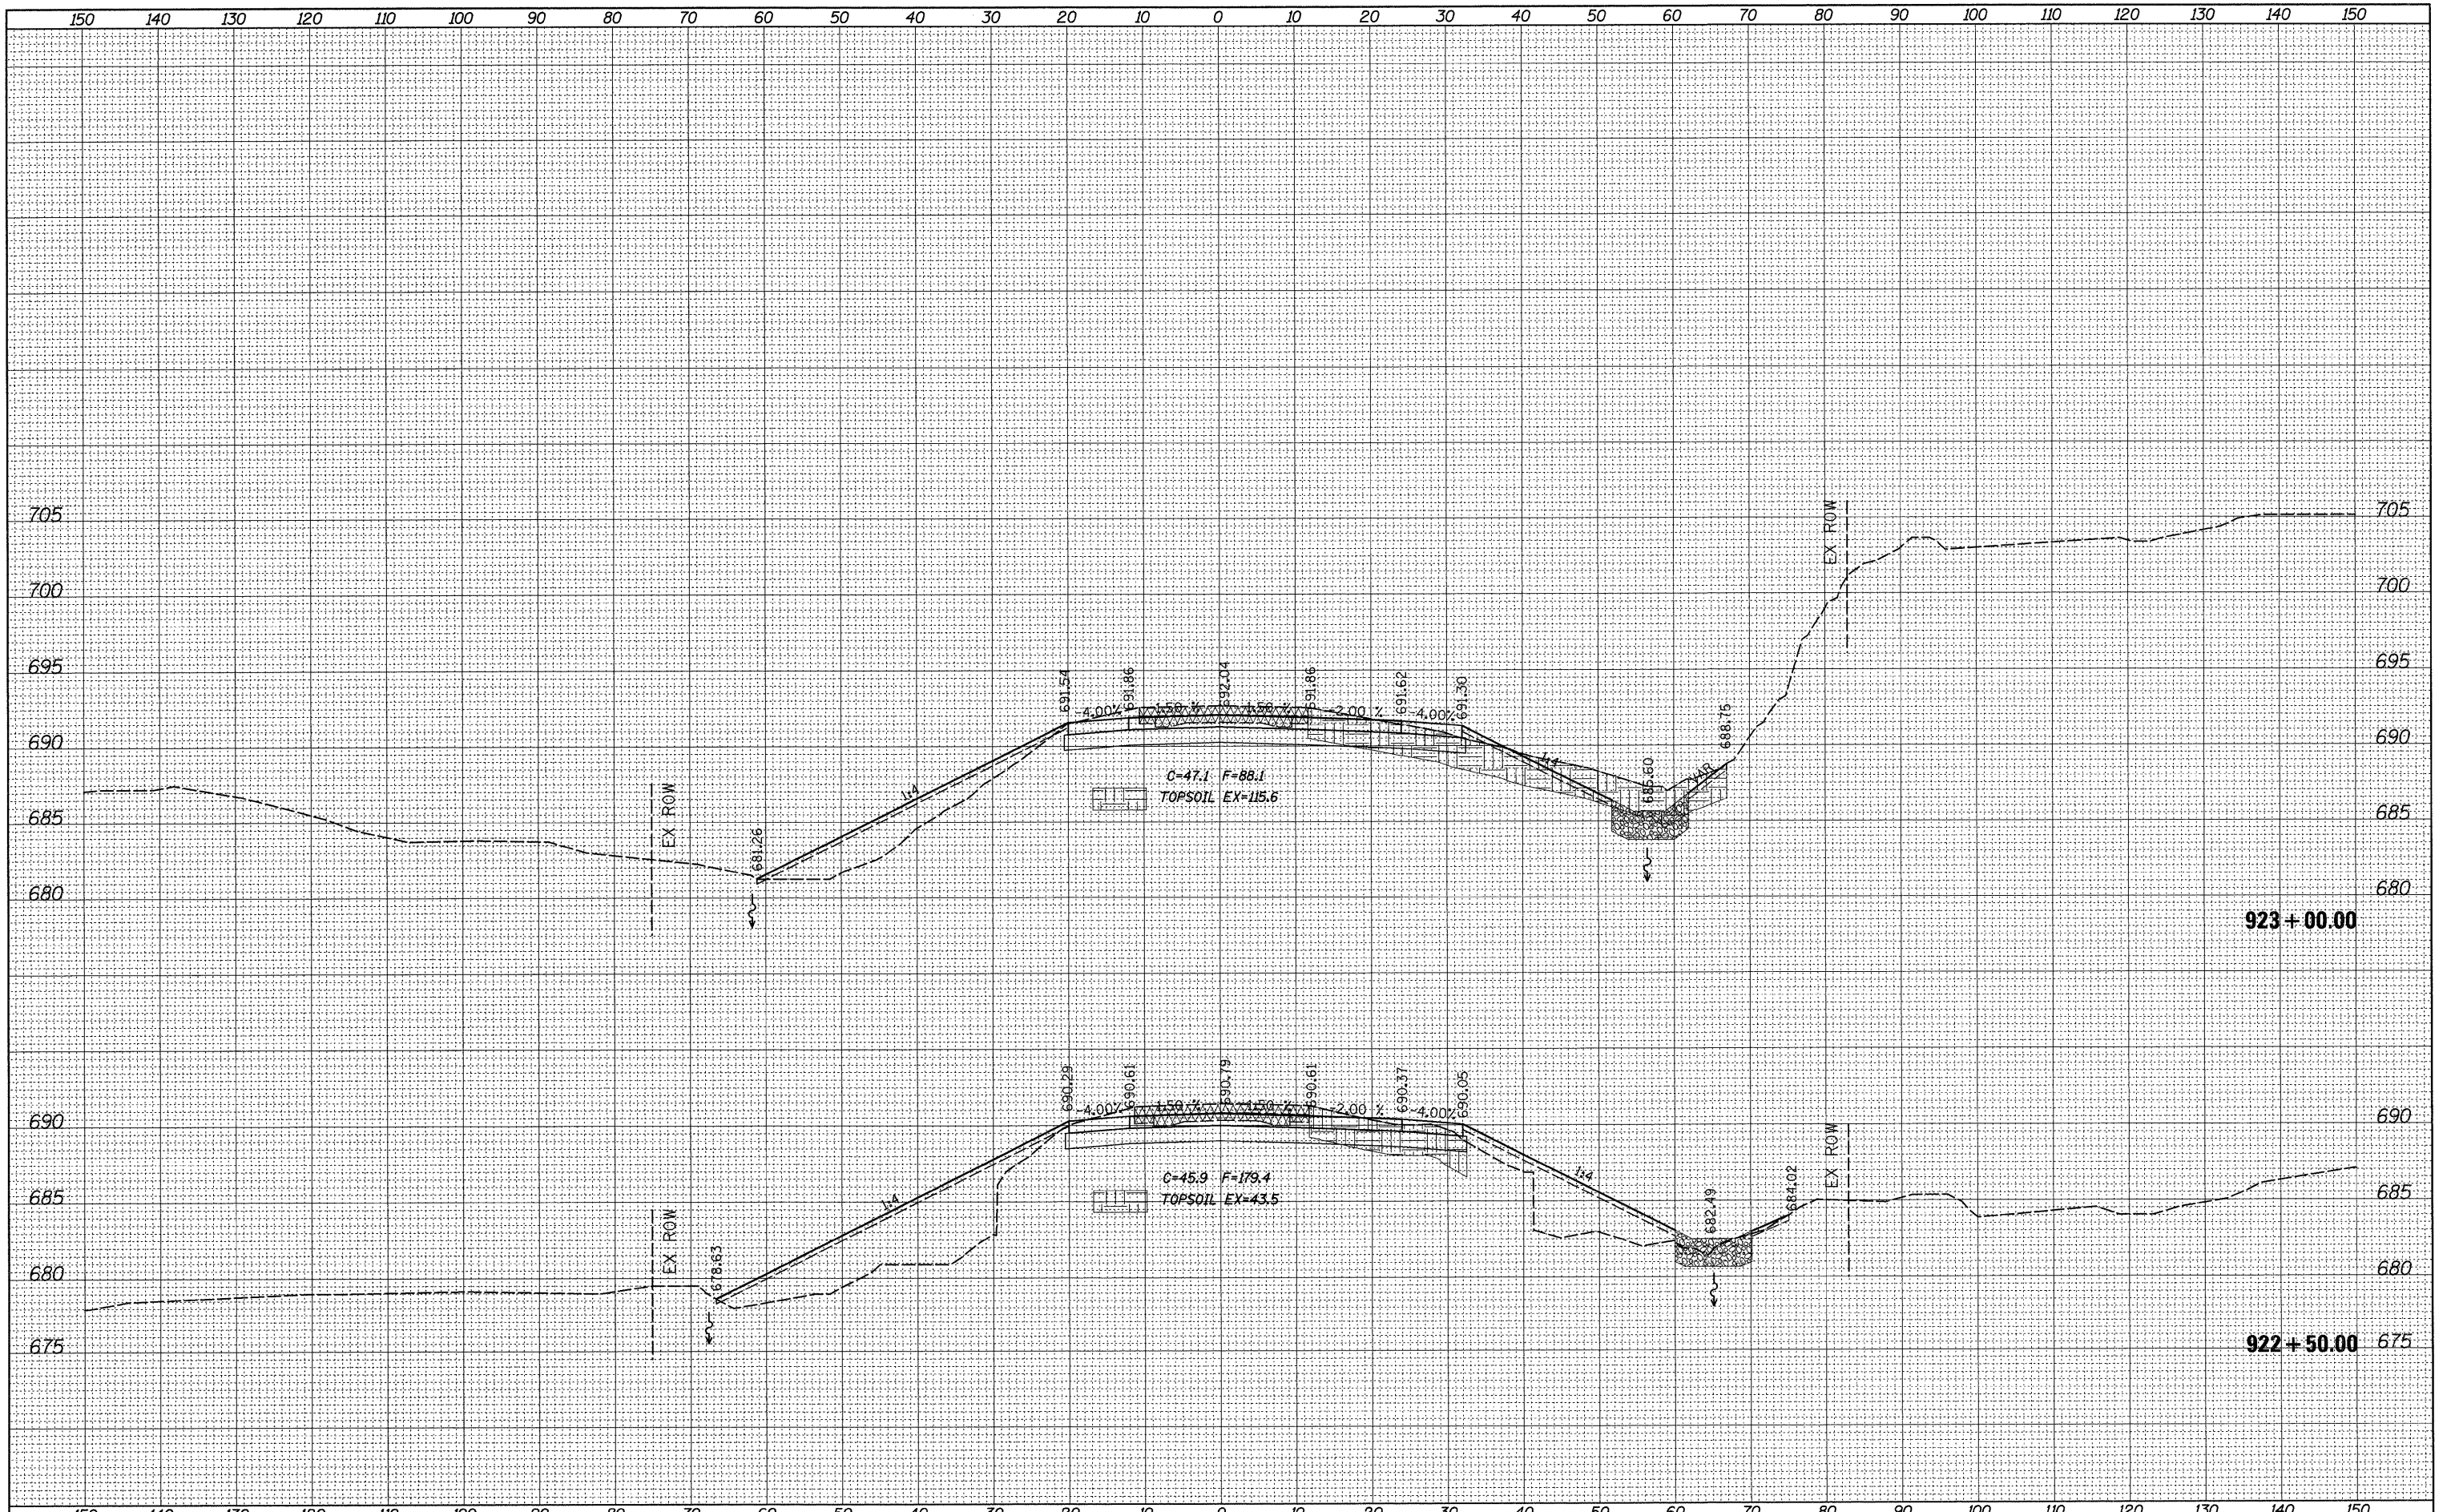

FILE NAME =	USER NAME = grantpm	DESIGNED -	REVISED -	STATE OF ILLINOIS DEPARTMENT OF TRANSPORTATION	IL ROUTE 2 CROSS-SECTIONS			F.A.P. RTE.	SECTION	COUNTY	TOTAL SHEETS	SHEET NO.
c:\pwork\pwidth\grantpm\dms31213\0206688\smsh2.dgn		DRAWN -	REVISED -		742	37R-4	OGLE	867	682			
PLOT SCALE = 10,0000 ' / IN.		CHECKED -	REVISED -		SCALE: SHEET NO. OF SHEETS STA. 922+50.00 TO STA. 923+00.00			CONTRACT NO. 64E17				
PLOT DATE = Tue Mar 30 14:49:54 2018		DATE -	REVISED -		ILLINOIS FED. AID PROJECT							