


DATE	
BY	
FINAL SURVEY	
SURVEYED	
NOTE BOOK	
TEMPLATE	
AREAS	
CHECKED	
NO.	

DATE	
BY	
ORIGINAL SURVEY	
SURVEYED	
NOTE BOOK	
TEMPLATE	
AREAS	
CHECKED	
NO.	

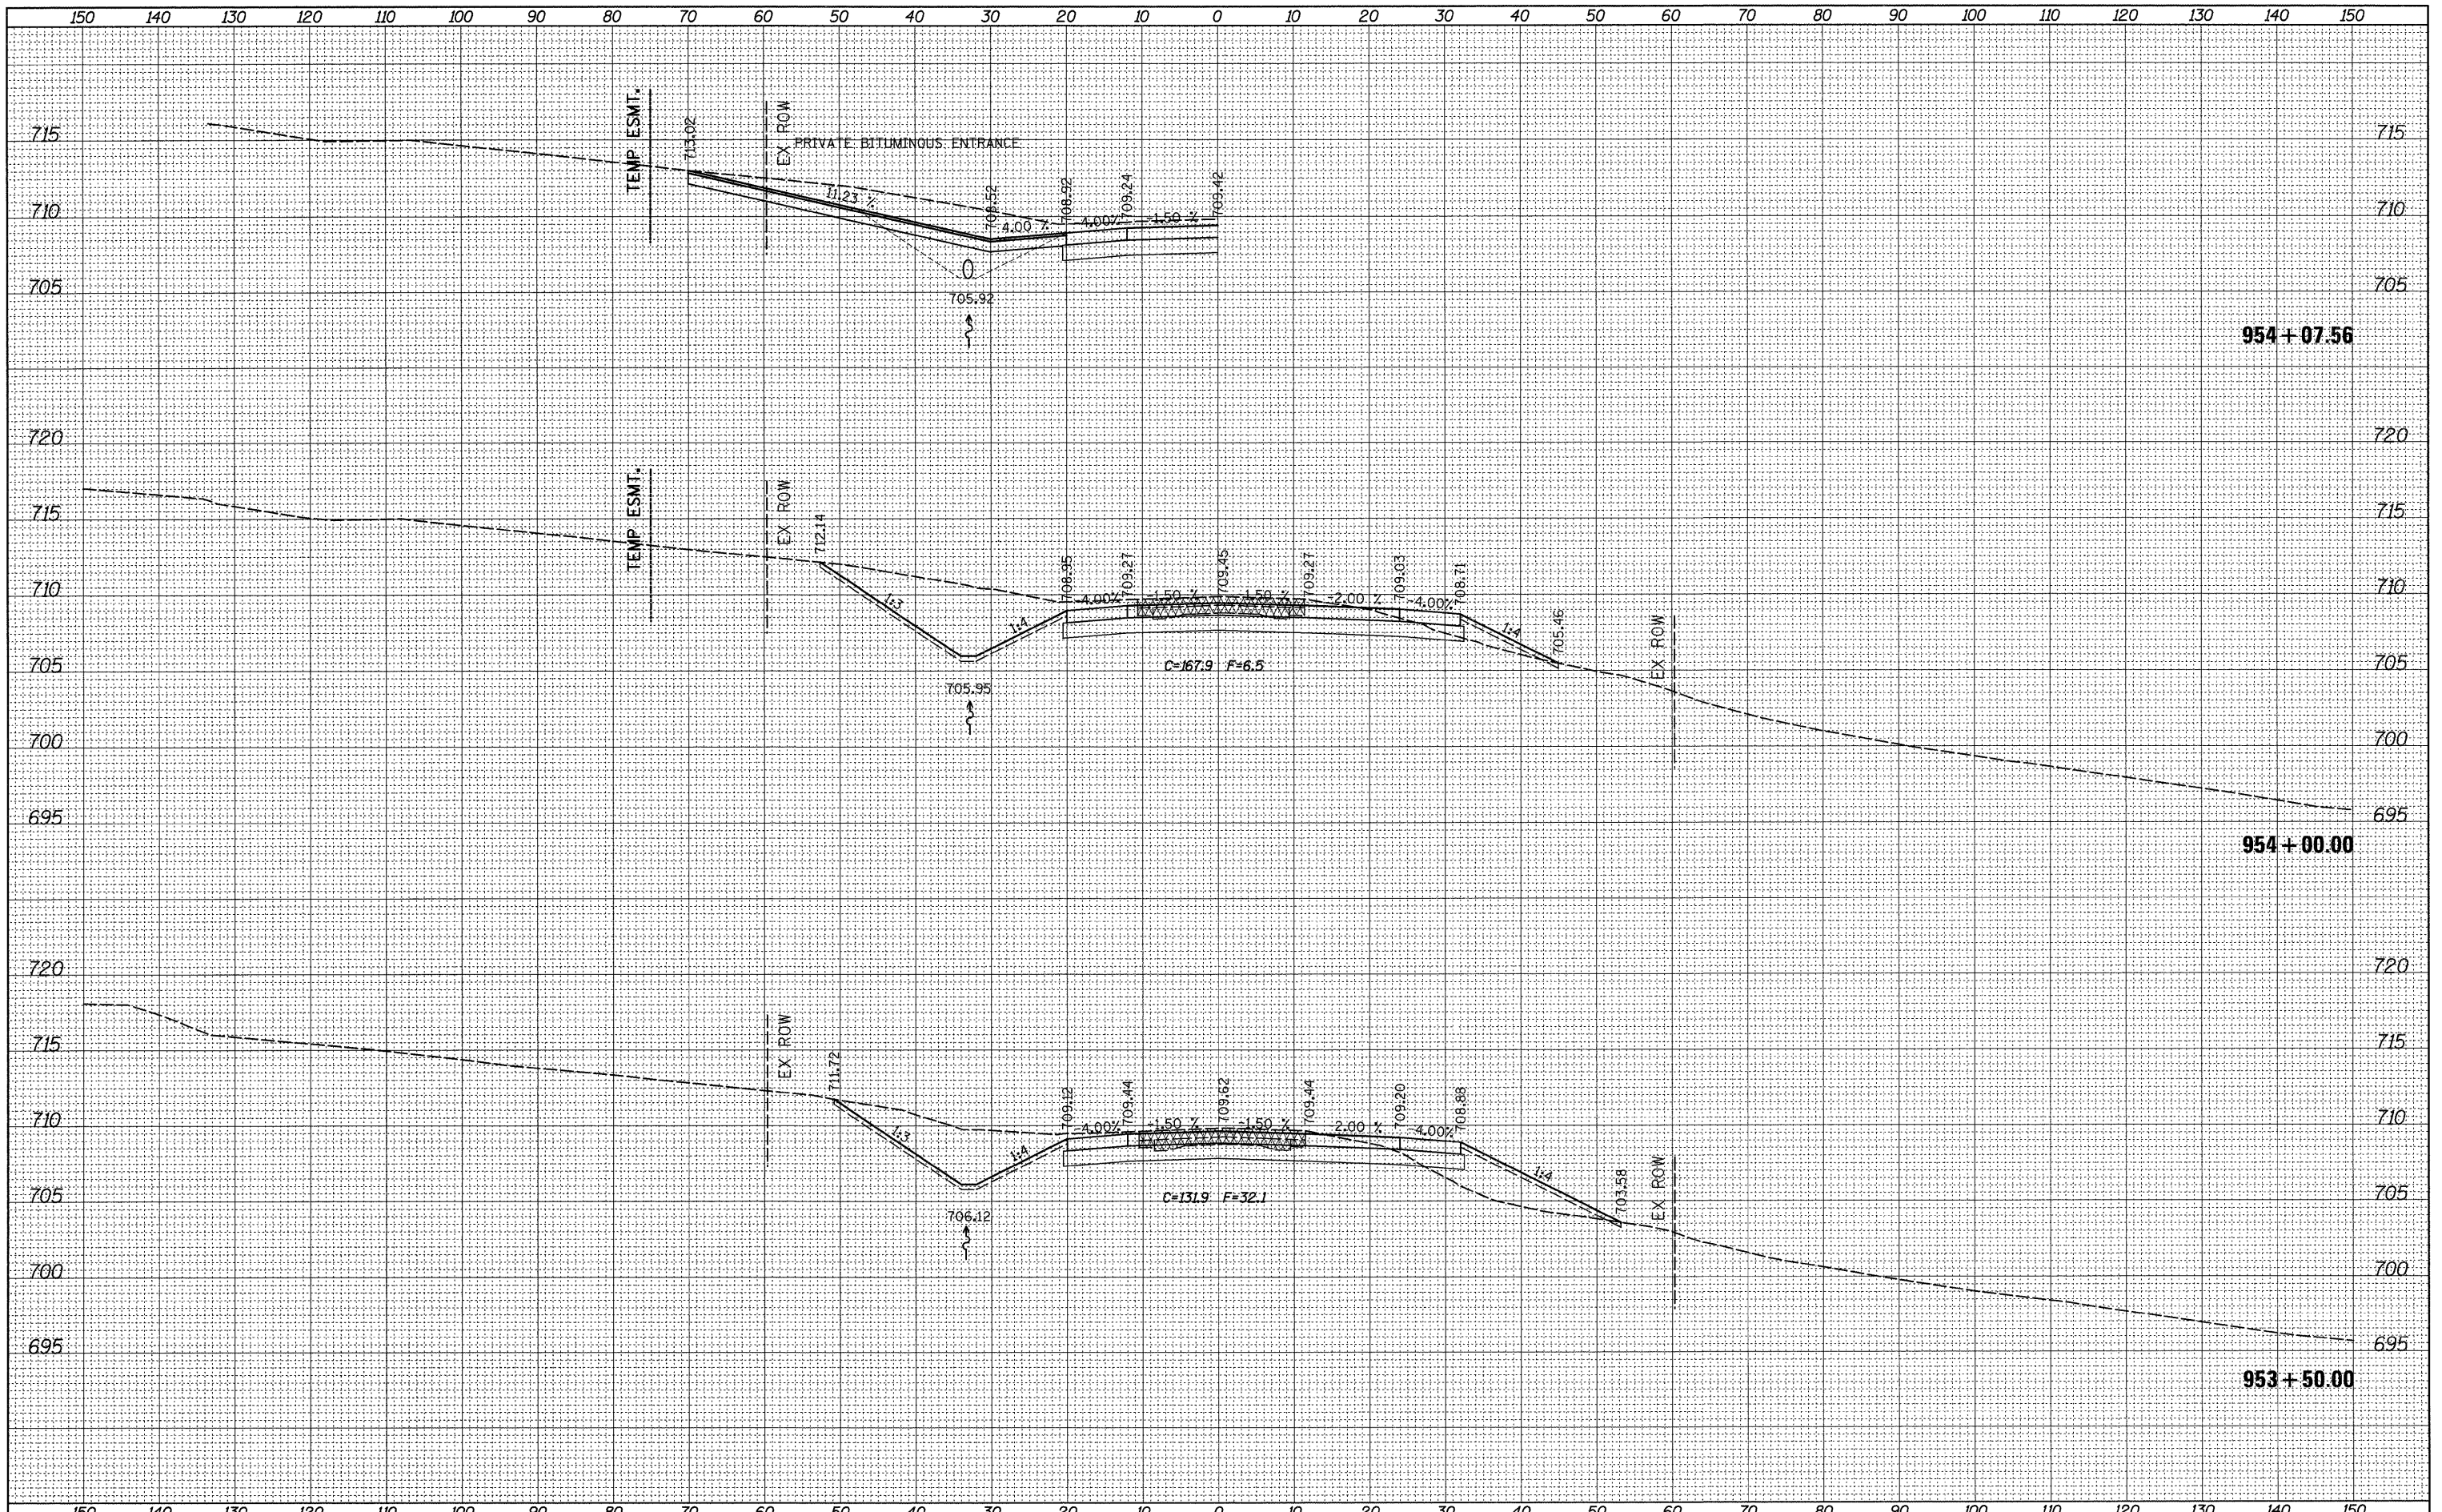

FILE NAME =	USER NAME = grantpm	DESIGNED -	REVISED -	STATE OF ILLINOIS DEPARTMENT OF TRANSPORTATION	IL ROUTE 2 CROSS-SECTIONS				F.A.P. RTE.	SECTION	COUNTY	TOTAL SHEETS	SHEET NO.
as\p\work\psidot\grantpm\dms31213\0206608\msh2.dgn		DRAWN -	REVISED -		742	3TR-4	OGLE	867	707				
PLOT SCALE = 10,0000' / IN.		CHECKED -	REVISED -		SCALE:				CONTRACT NO. 64E17				
PLOT DATE = Tue Mar 30 14:50:25 2010		DATE -	REVISED -		SHEET NO. OF SHEETS STA. 953+50.00 TO STA. 954+07.56				ILLINOIS FED. AID PROJECT				