


|          |      |
|----------|------|
| BY       | DATE |
| SURVEYED |      |
| PLOTTED  |      |
| TEMPLATE |      |
| AREAS    |      |
| CHECKED  |      |
| NO.      |      |

|          |      |
|----------|------|
| BY       | DATE |
| SURVEYED |      |
| PLOTTED  |      |
| TEMPLATE |      |
| AREAS    |      |
| CHECKED  |      |
| NO.      |      |

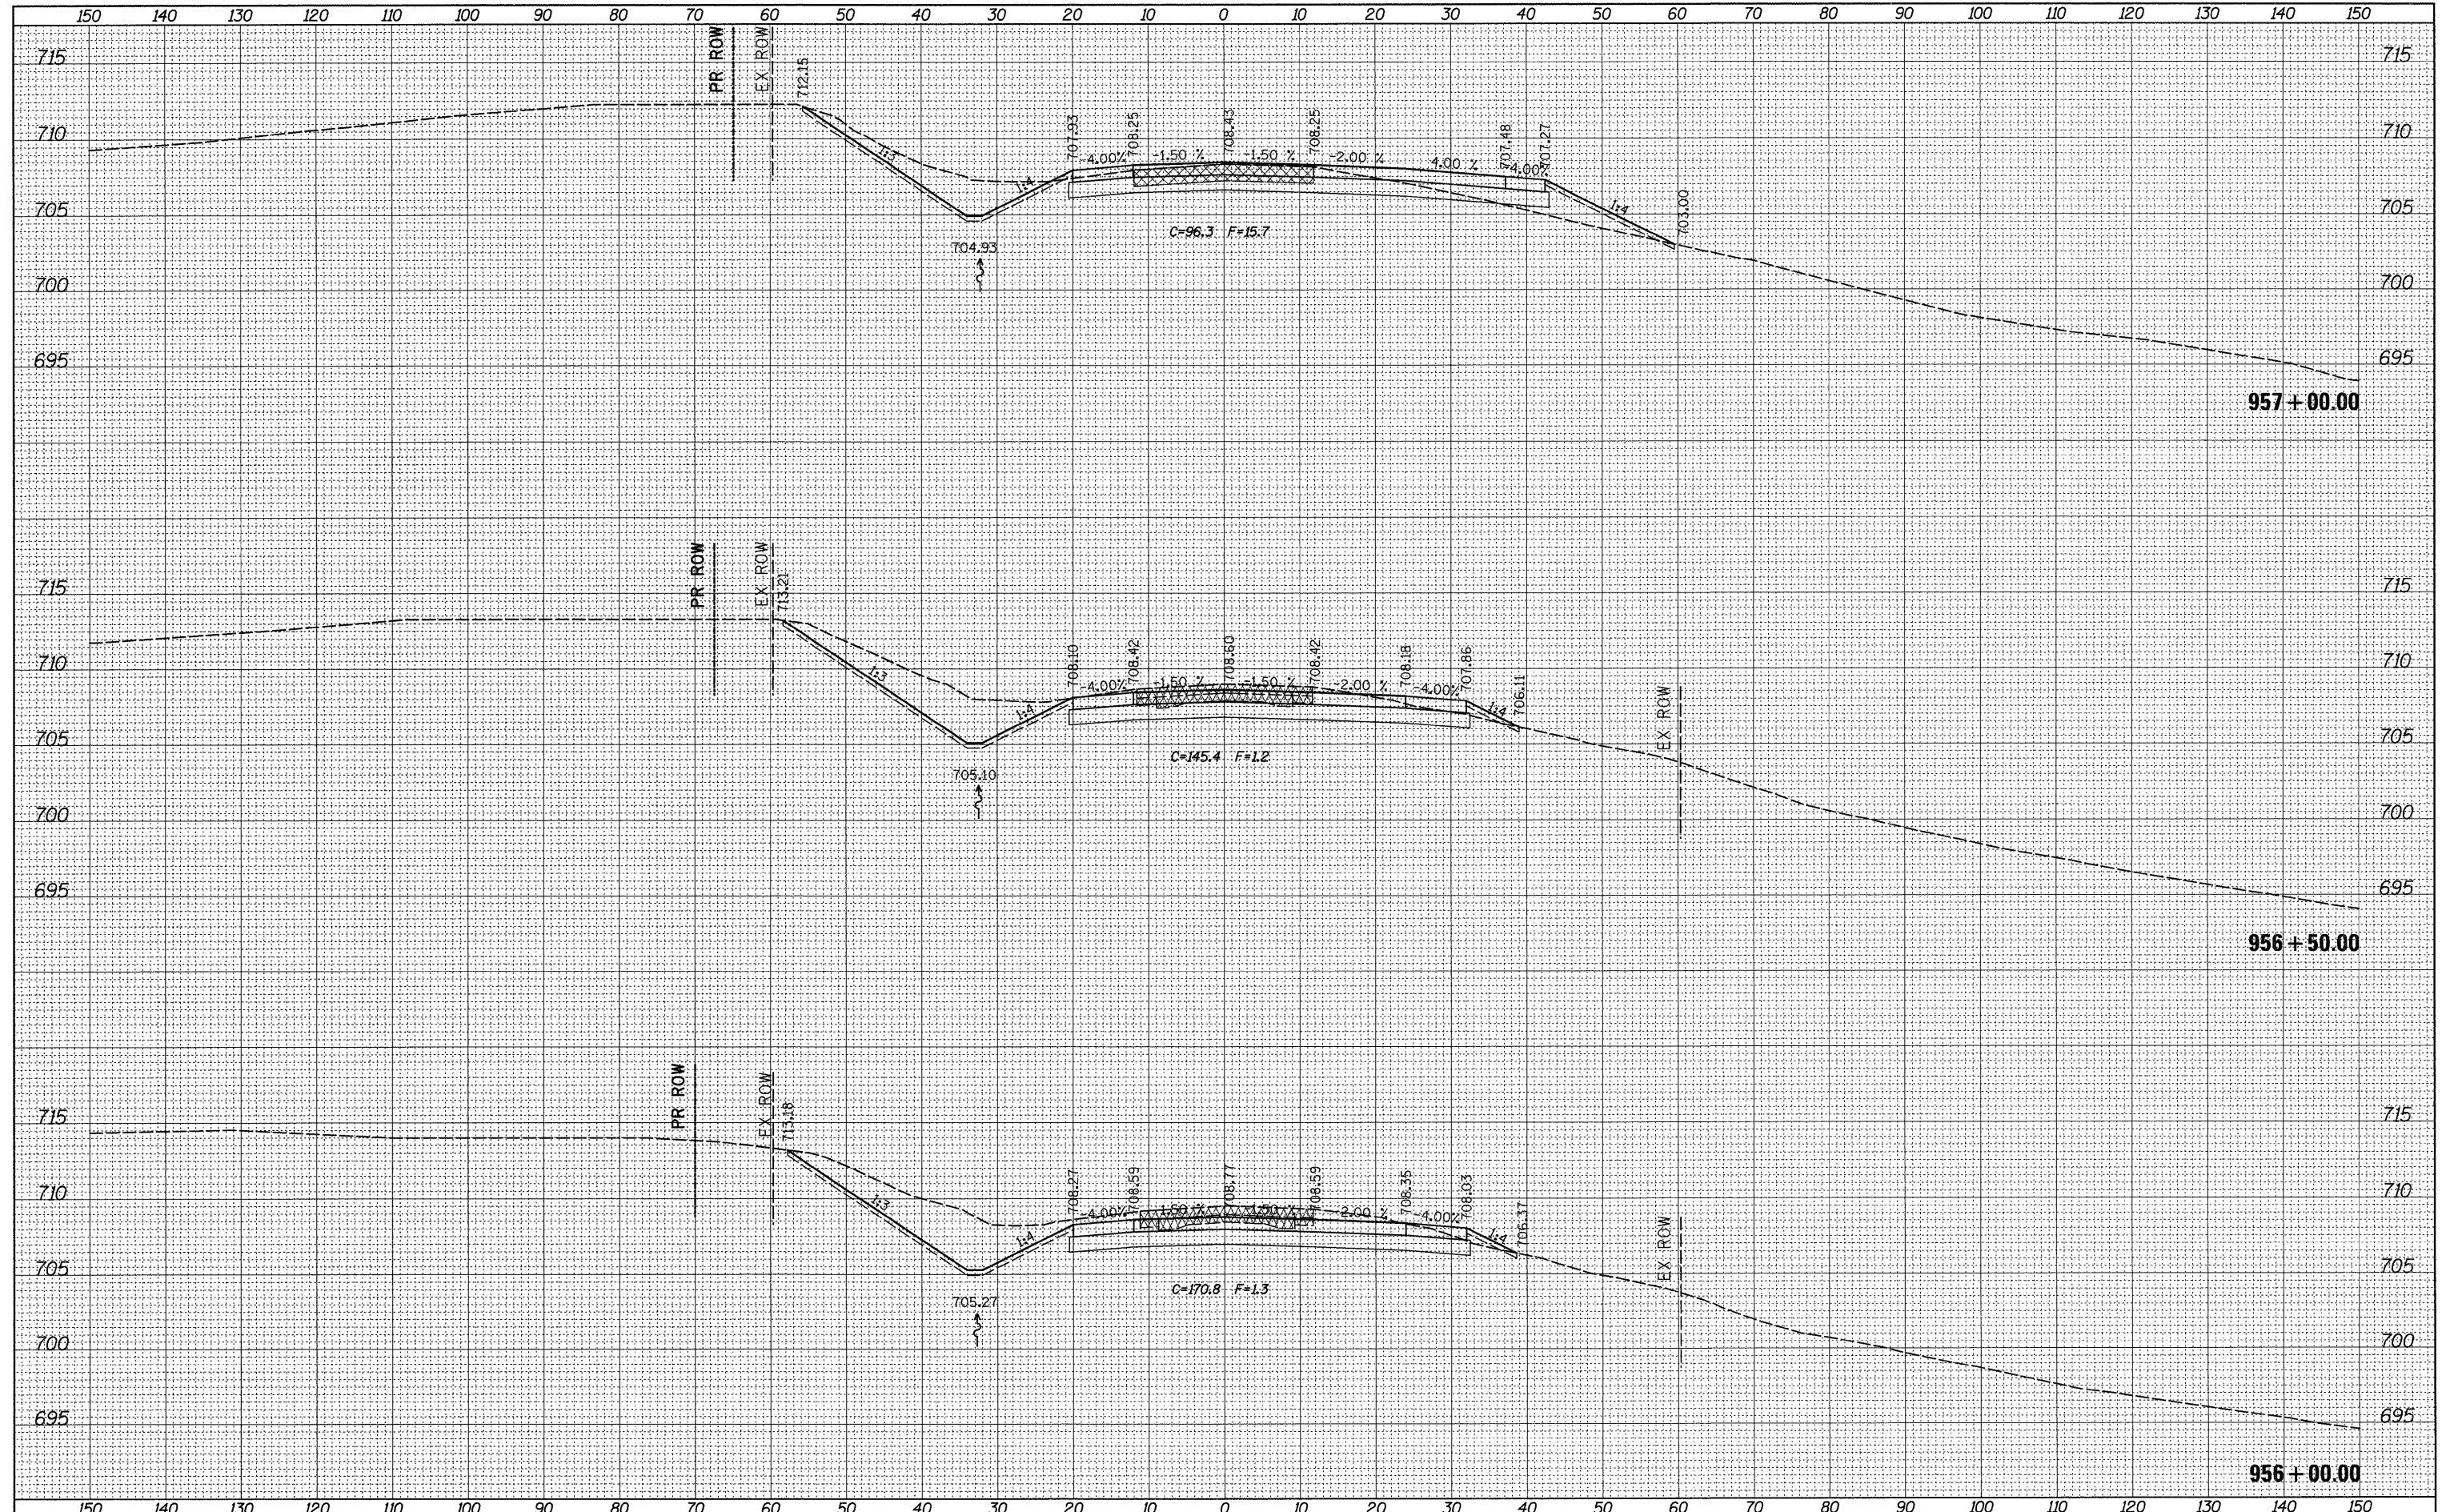

|   |                     |            |           |   |  |       |                     |         |                                  |                    |                           |
|---|---------------------|------------|-----------|---|--|-------|---------------------|---------|----------------------------------|--------------------|---------------------------|
| FILE NAME =   | USER NAME = grantpm | DESIGNED - | REVISED - | <b>STATE OF ILLINOIS</b><br><b>DEPARTMENT OF TRANSPORTATION</b> | <b>IL ROUTE 2</b><br><b>CROSS-SECTIONS</b> |       | F.A.P. RTE.         | SECTION | COUNTY                           | TOTAL SHEETS       | SHEET NO.                 |
| c:\pw_work\pwidet\grantpm\dms31213\0206608\msh2.dgn |                     | DRAWN -    | REVISED - |   | 742  | 37R-4 | OGLE                | 867     | 709                              |                    |                           |
| PLOT SCALE = 10,0000' / IN.                         |                     | CHECKED -  | REVISED - |   | SCALE:                                     |       | SHEET NO. OF SHEETS |         | STA. 956+00.00 TO STA. 957+00.00 | CONTRACT NO. 64E17 | ILLINOIS FED. AID PROJECT |
| PLOT DATE = Tue Mar 30 14:50:28 2010                |                     | DATE -     | REVISED - |   |  |       |                     |         |                                  |                    |                           |