


DATE	
BY	
FINISHED SURVEY	
SURVEYED	
PLOTTED	
TEMPLATE	
NOTE BOOK	
NO.	
AREAS CHECKED	

DATE	
BY	
ORIGINAL SURVEY	
SURVEYED	
PLOTTED	
TEMPLATE	
NOTE BOOK	
NO.	
AREAS CHECKED	

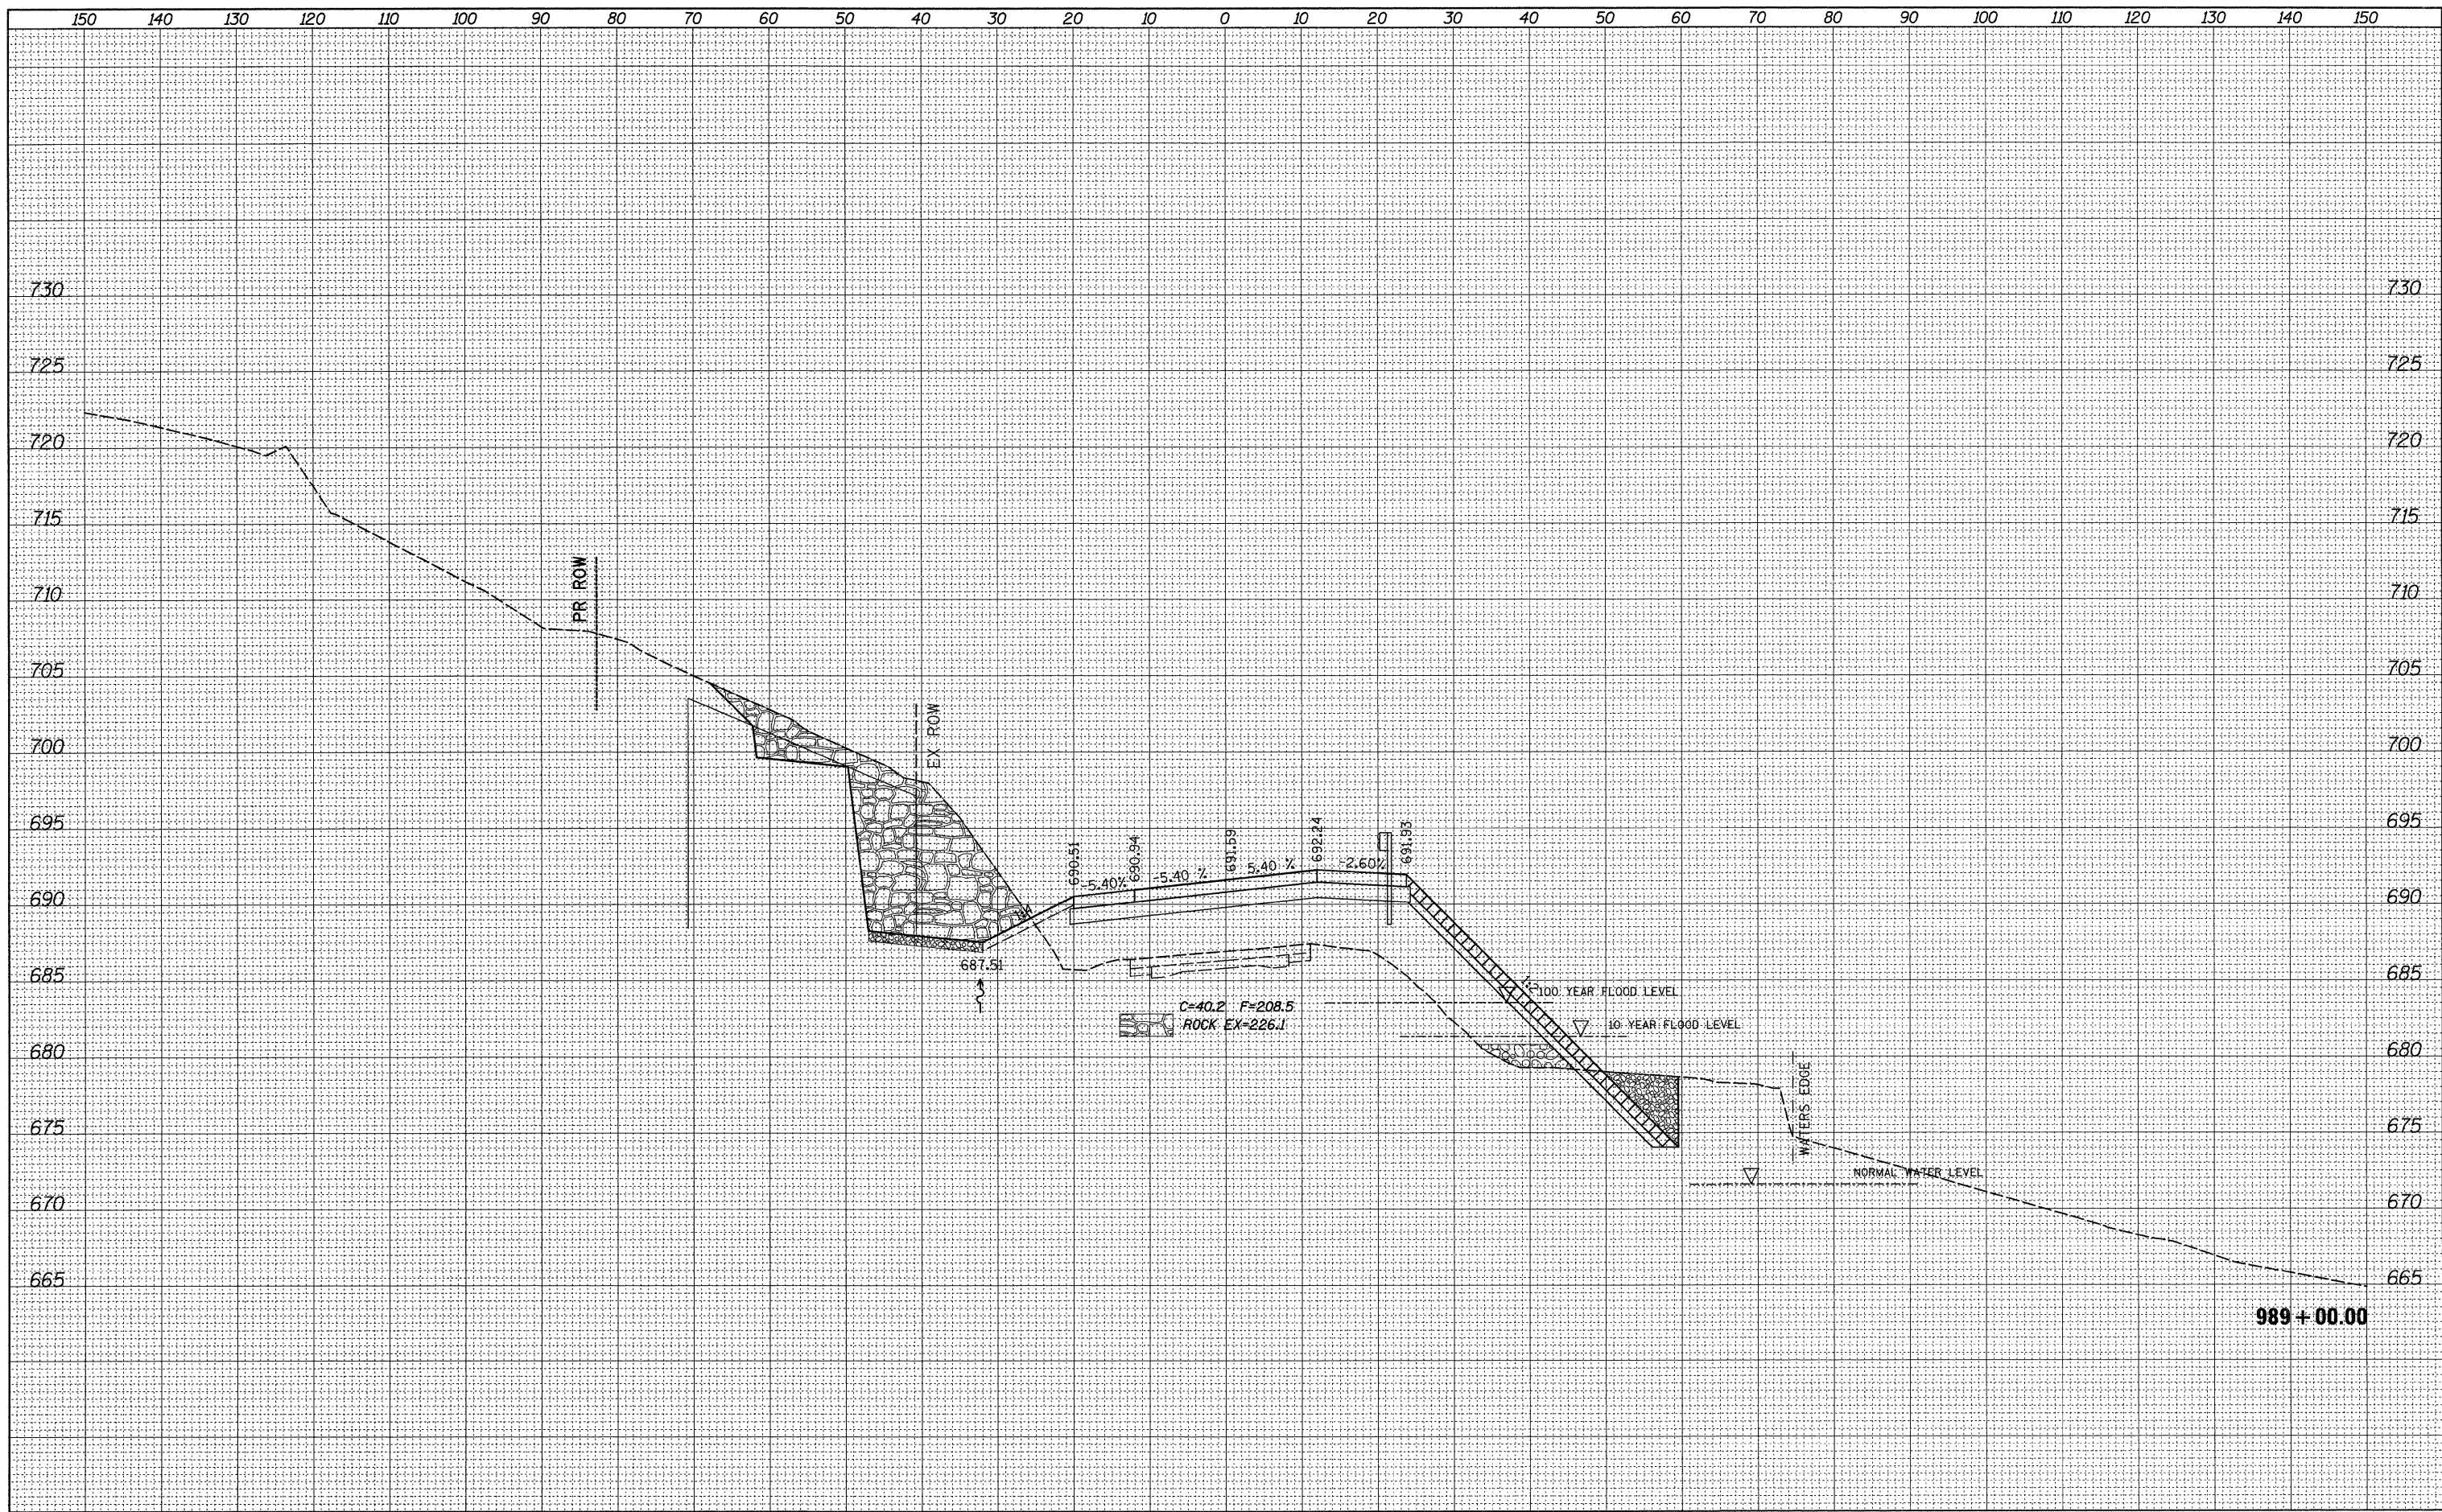

FILE NAME =
 c:\pw_work\pwidot\grantpm\dms31213\0206608\msh2.dgn

USER NAME = grantpm
 PLOT SCALE = 10.0000' / IN.
 PLOT DATE = Tue Mar 30 14:51:01 2010

DESIGNED -
 DRAWN -
 CHECKED -
 DATE -

REVISED -
 REVISED -
 REVISED -
 REVISED -

**STATE OF ILLINOIS
 DEPARTMENT OF TRANSPORTATION**

**IL ROUTE 2
 CROSS-SECTIONS**

SCALE: SHEET NO. OF SHEETS STA. 989+00.00 TO STA. 989+00.00

F.A.P. RTE. 742	SECTION 37R-4	COUNTY OGLE	TOTAL SHEETS 867	SHEET NO. 740
CONTRACT NO. 64E17			ILLINOIS FED. AID PROJECT	