


DATE	
BY	
SURVEYED	
PLOTTED	
TEMPLATE	
AREAS CHECKED	
FINAL SURVEY	
NOTE BOOK	
NO.	

DATE	
BY	
SURVEYED	
PLOTTED	
TEMPLATE	
AREAS CHECKED	
ORIGINAL SURVEY	
NOTE BOOK	
NO.	

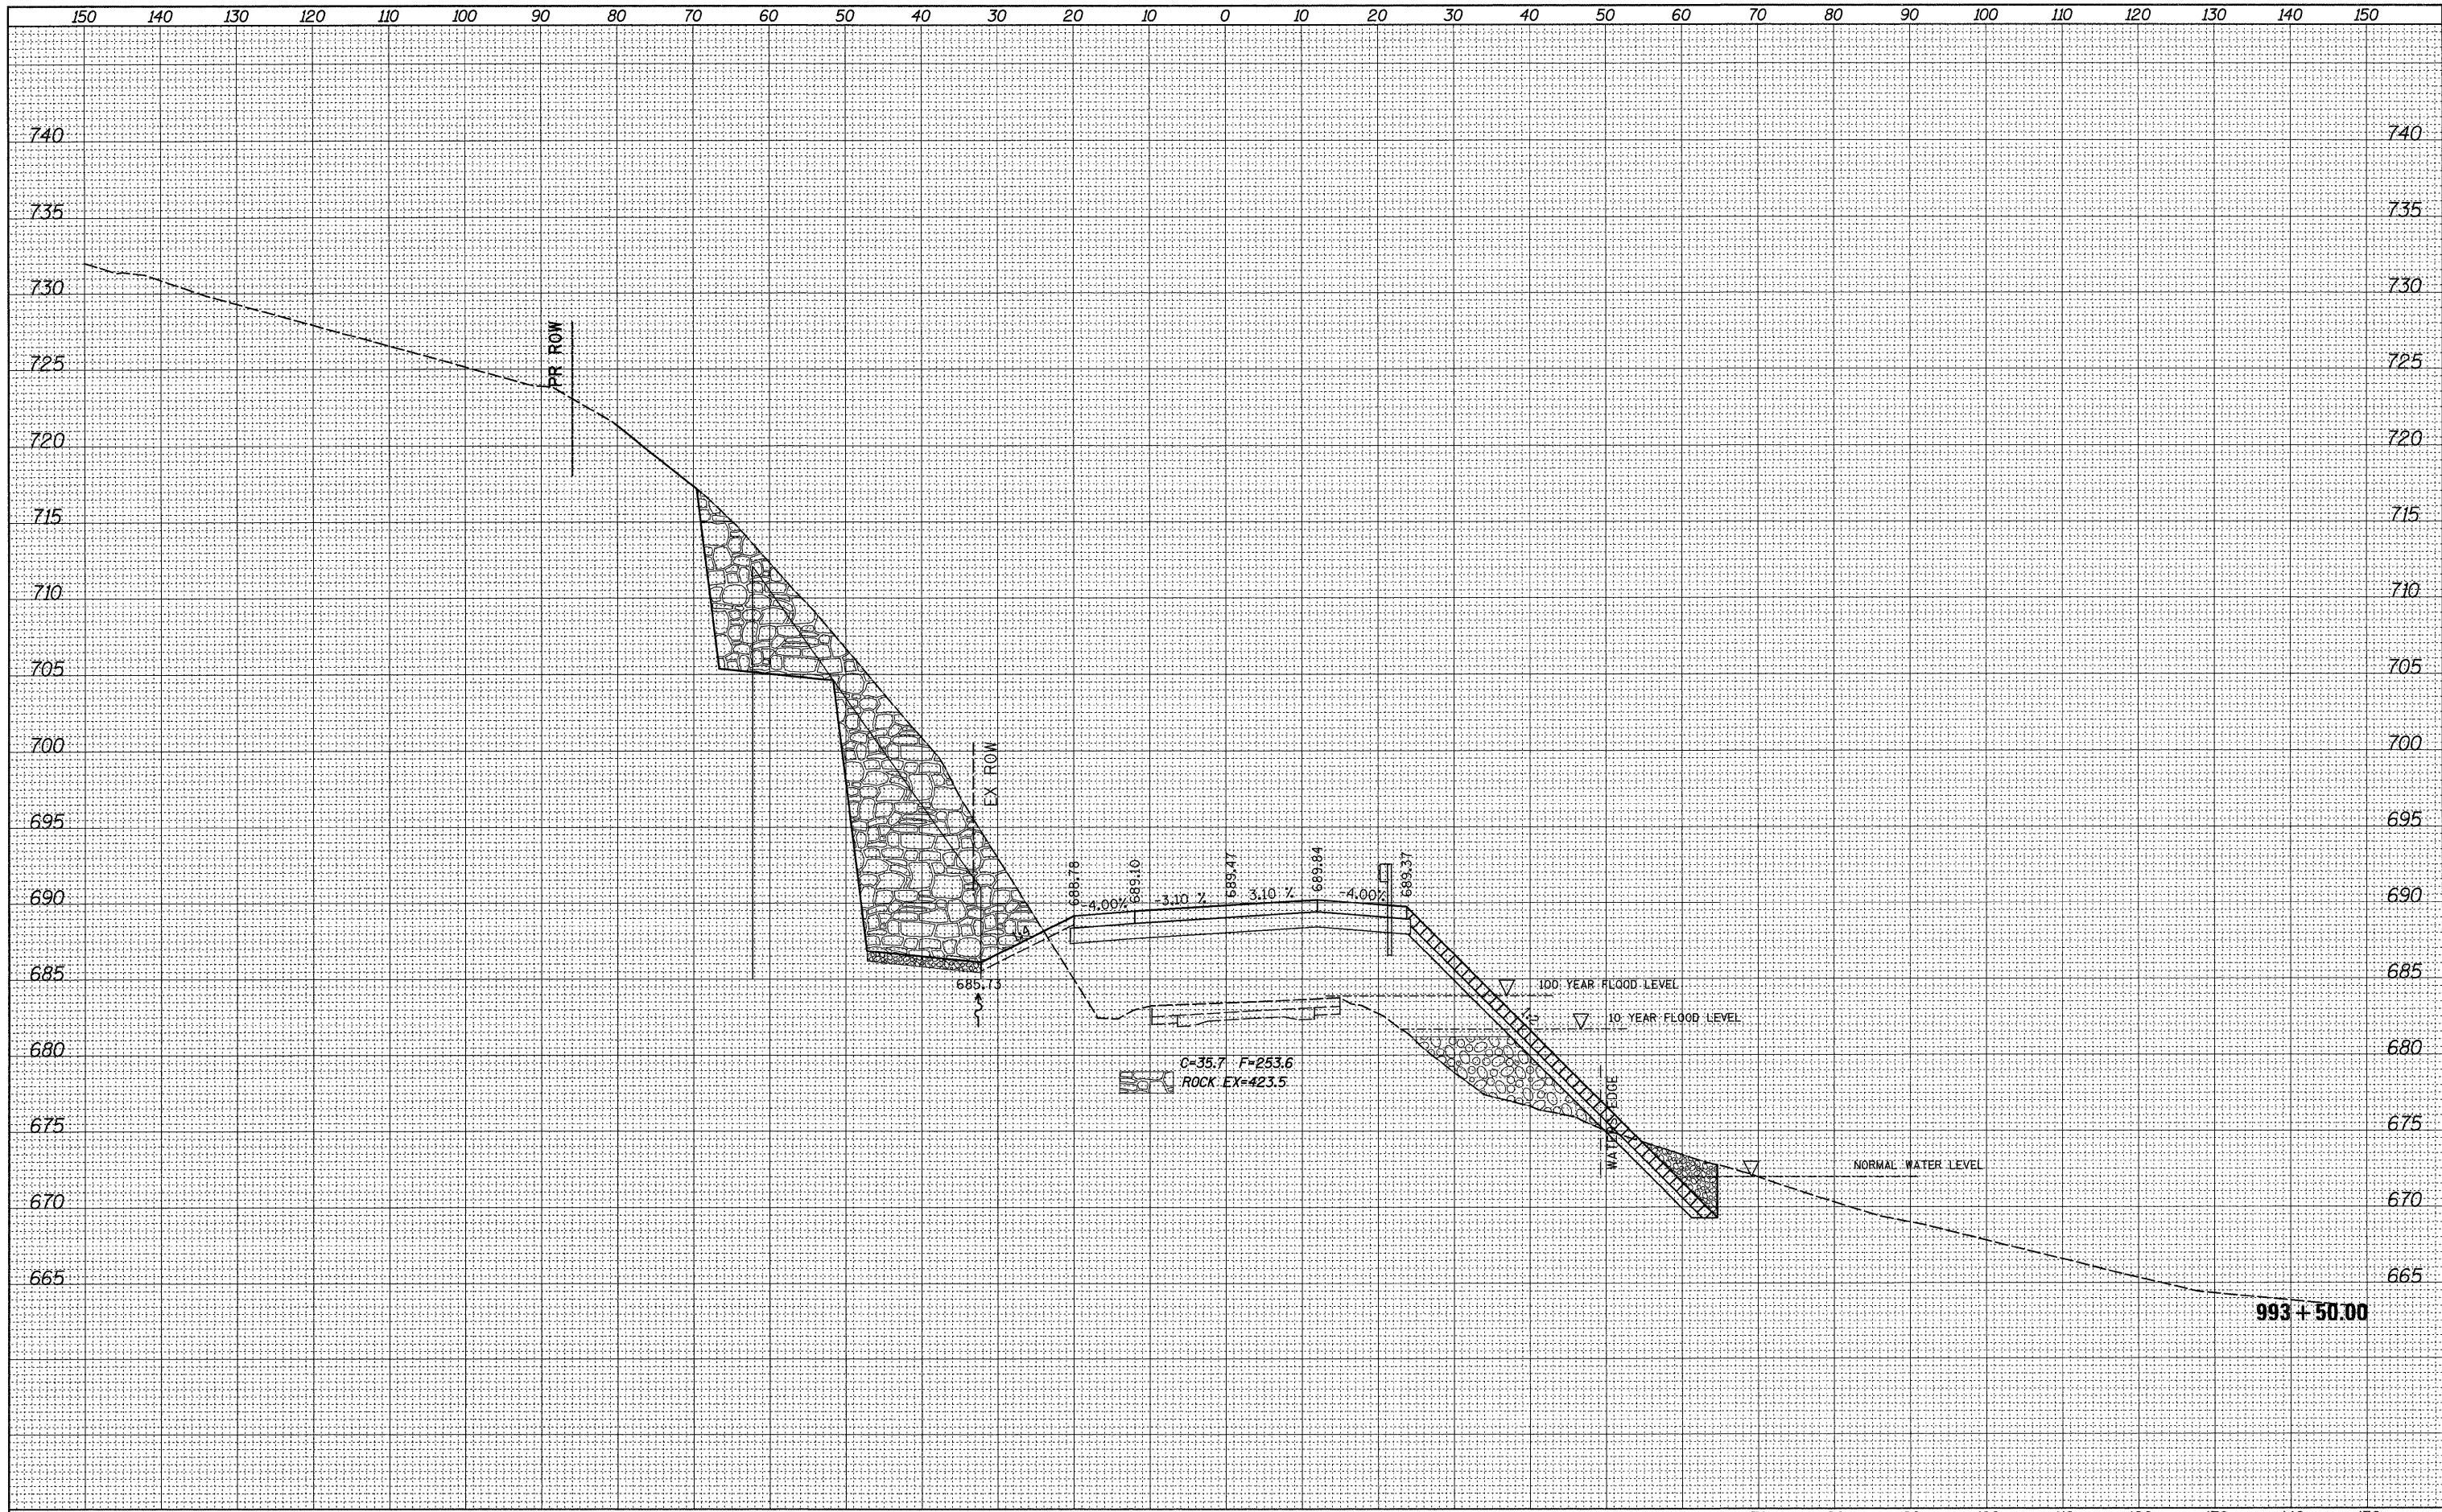

FILE NAME =	USER NAME = grantpm	DESIGNED -	REVISED -	STATE OF ILLINOIS DEPARTMENT OF TRANSPORTATION	IL ROUTE 2 CROSS-SECTIONS			F.A.P. RTE.	SECTION	COUNTY	TOTAL SHEETS	SHEET NO.
ca:\pw_work\p\sidot\grantpm\dms31213\0206608\msh2.dgn		DRAWN -	REVISED -		742	37R-4	OGLE	867	749			
PLOT SCALE = 10.0000' / IN.		CHECKED -	REVISED -		SCALE:			SHEET NO.	OF SHEETS	STA. 993+50.00 TO STA. 993+50.00	CONTRACT NO. 64E17	
PLOT DATE = Tue Mar 30 14:51:10 2010		DATE -	REVISED -		ILLINOIS FED. AID PROJECT							