


BY	DATE
SURVEYED	
PLOTTED	
TEMPLATE	
NO. BOOK	
AREAS CHECKED	

BY	DATE
ORIGINAL SURVEY	
PLOTTED	
TEMPLATE	
NO. BOOK	
AREAS CHECKED	

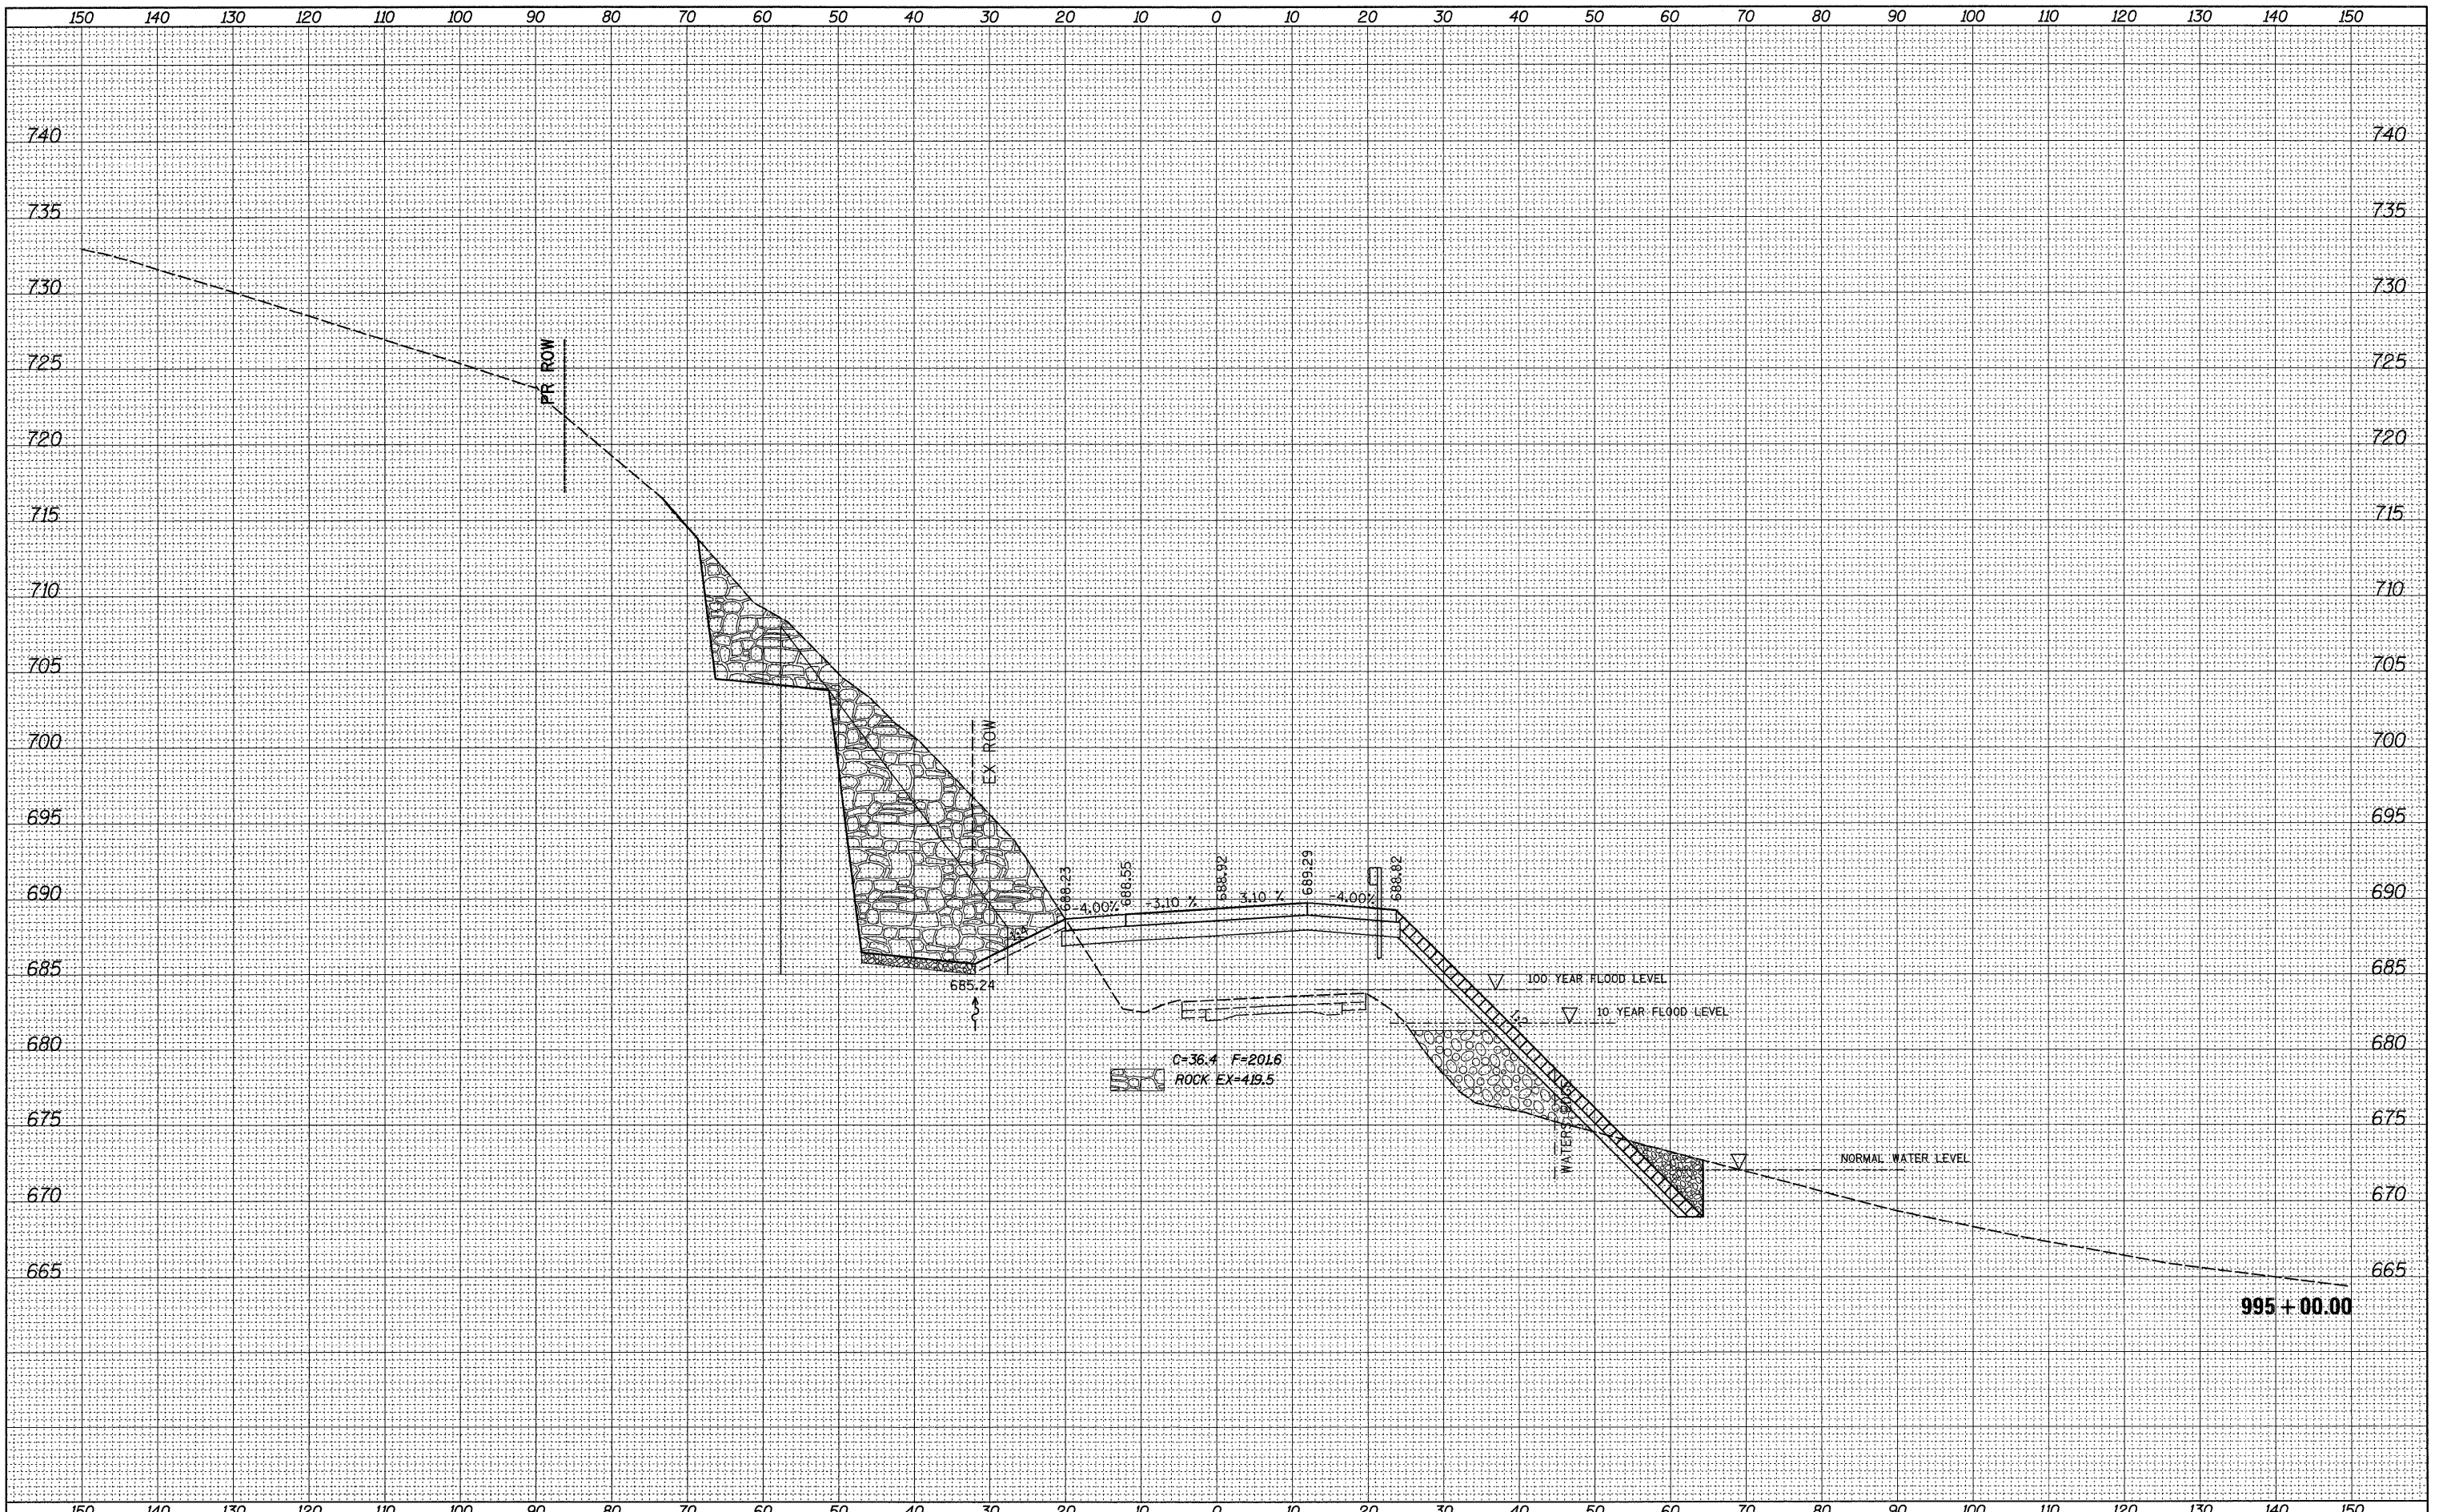

FILE NAME =	USER NAME = grantpm	DESIGNED -	REVISED -	STATE OF ILLINOIS DEPARTMENT OF TRANSPORTATION IL ROUTE 2 CROSS-SECTIONS SCALE: SHEET NO. OF SHEETS STA. 995+00.00 TO STA. 995+00.00	F.A.P. RTE. 742	SECTION 37R-4	COUNTY OGLE	TOTAL SHEETS 867	SHEET NO. 752
ct:\p_w\work\pwidot\grantpm\dms31213\0206608\mshk2.dgn		DRAWN -	REVISED -						CONTRACT NO. 64E17
		CHECKED -	REVISED -						ILLINOIS FED. AID PROJECT
		DATE -	REVISED -						
	PLOT SCALE = 10.0000' / IN.								
	PLOT DATE = Tue Mar 30 14:51:14 2010								