


BY	DATE
SURVEYED	
PLOTTED	
TEMPLATE	
NOTE BOOK	
AREAS CHECKED	
NO.	

BY	DATE
SURVEYED	
PLOTTED	
TEMPLATE	
NOTE BOOK	
AREAS CHECKED	
NO.	

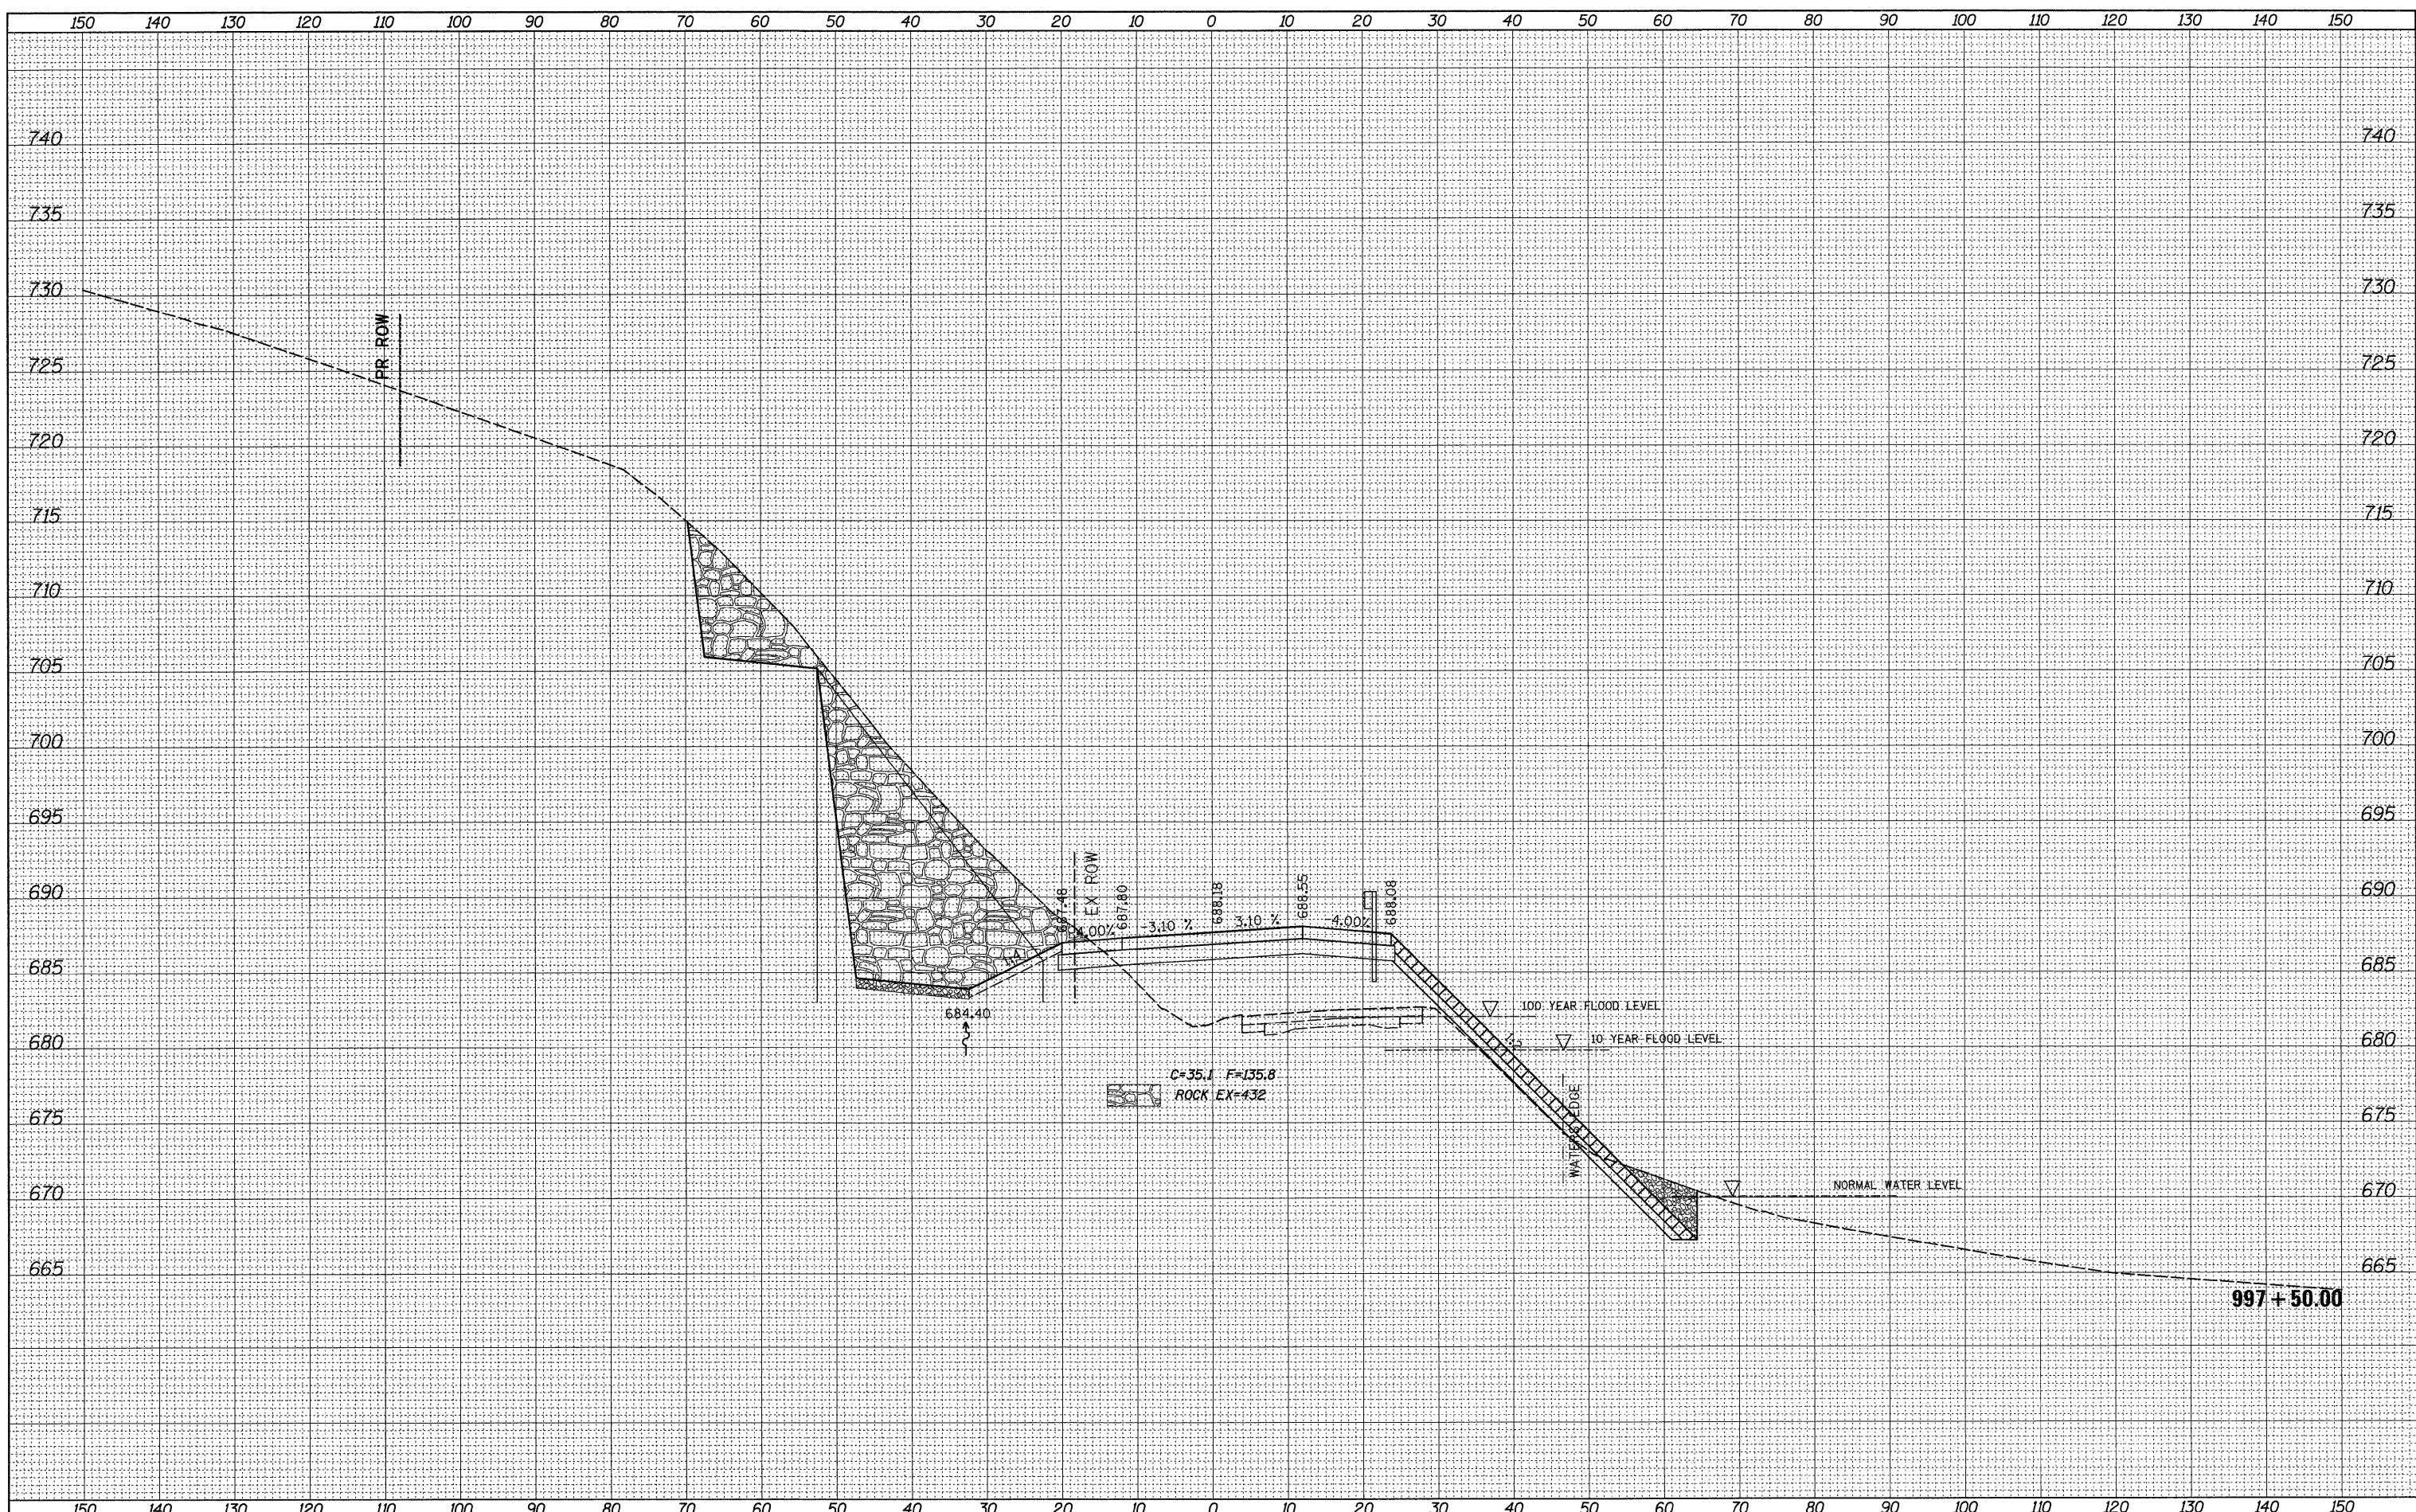

FILE NAME =	USER NAME = grantpm	DESIGNED -	REVISED -	STATE OF ILLINOIS DEPARTMENT OF TRANSPORTATION	IL ROUTE 2 CROSS-SECTIONS			F.A.P. RTE. 742	SECTION 37R-4	COUNTY OGLE	TOTAL SHEETS 867	SHEET NO. 757
ct:\pw\work\p\dot\grantpm\dms31213\0206608\mah2.dgn		DRAWN -	REVISED -		SCALE:	SHEET NO.	OF	SHEETS	STA. 997+50.00	TO STA. 997+50.00	CONTRACT NO. 64E17	
PLOT SCALE = 10.0000' / IN.		CHECKED -	REVISED -								ILLINOIS FED. AID PROJECT	
PLOT DATE = Tue Mar 30 14:51:19 2010		DATE -	REVISED -									