


DATE	
BY	
FINAL SURVEY	SURVEYED
NOTE BOOK	PLOTTED
NO.	TEMPLATE
	AREAS CHECKED

DATE	
BY	
ORIGINAL SURVEY	SURVEYED
NOTE BOOK	PLOTTED
NO.	TEMPLATE
	AREAS CHECKED

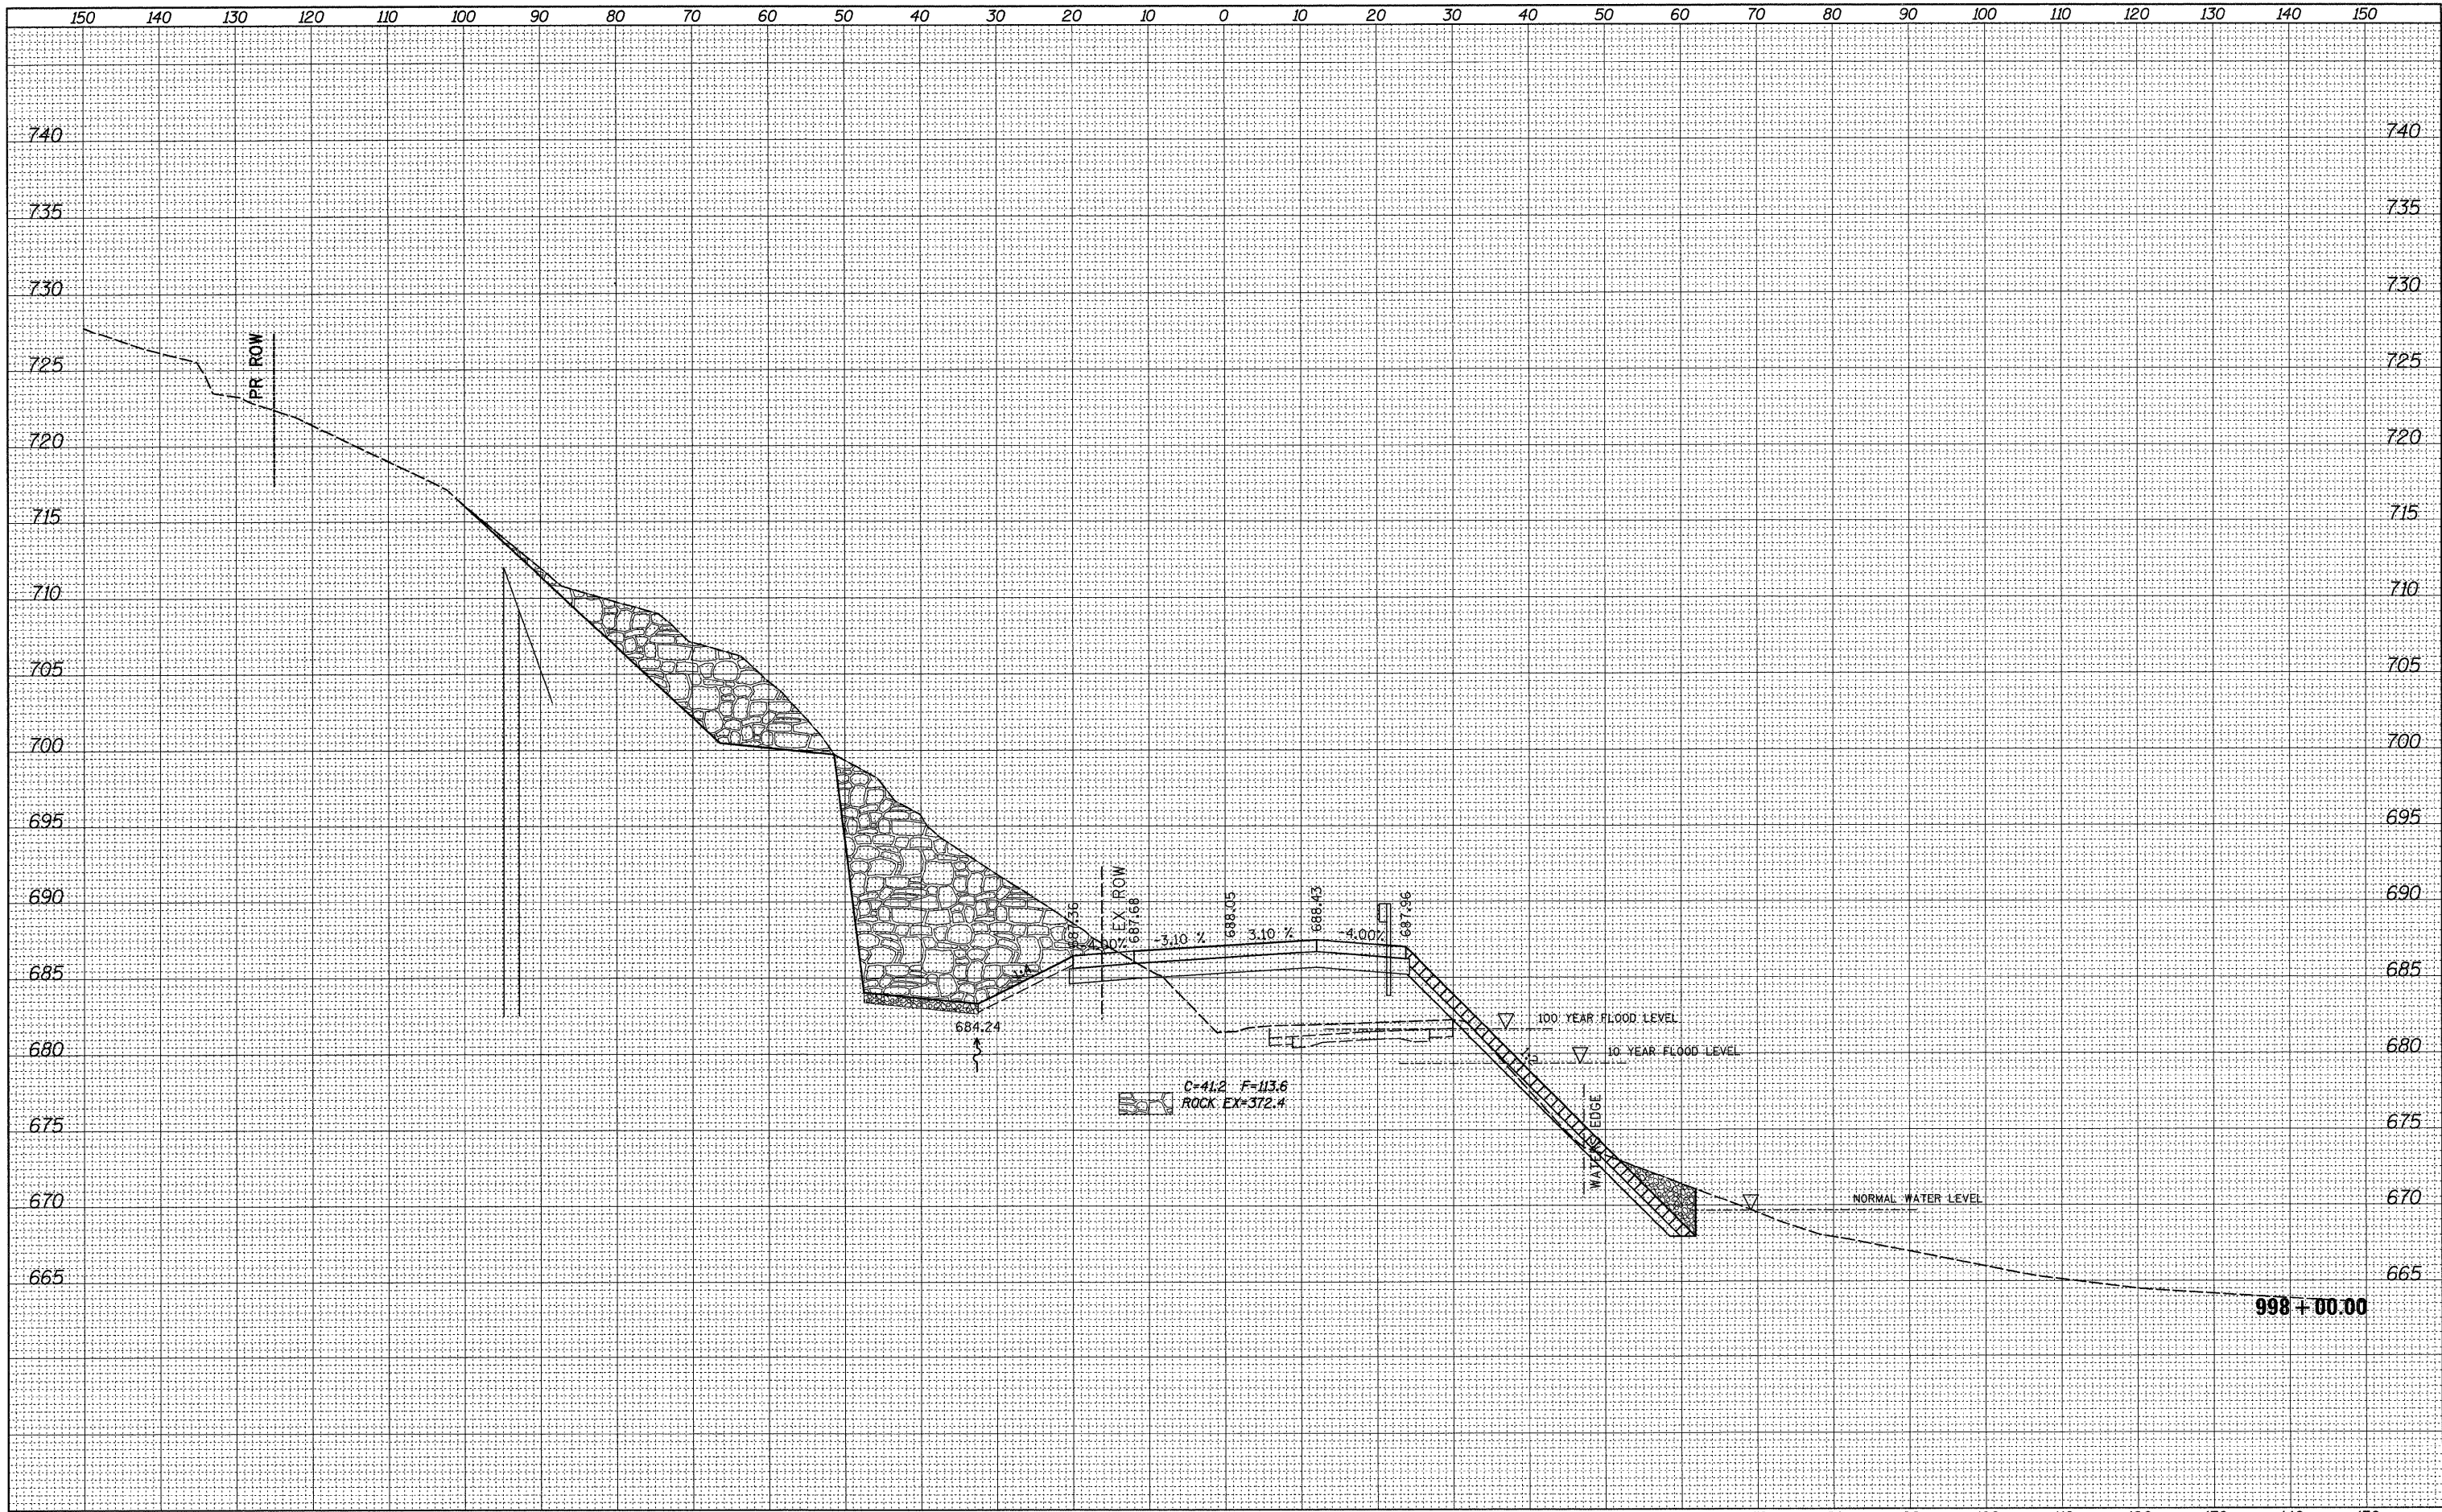

FILE NAME =	USER NAME = grantpm	DESIGNED -	REVISED -	<b>STATE OF ILLINOIS DEPARTMENT OF TRANSPORTATION</b>	<b>IL ROUTE 2 CROSS-SECTIONS</b>			F.A.P. RTE.	SECTION	COUNTY	TOTAL SHEETS	SHEET NO.
ca:\pwwork\pwwork\grantpm\dms31213\0206600\msh2.dgn		DRAWN -	REVISED -		742	37R-4	OGLE	867	758			
PLOT SCALE = 10,0000' / IN.		CHECKED -	REVISED -		SCALE:			SHEET NO.	OF SHEETS	STA. 998+00.00 TO STA. 998+00.00	CONTRACT NO. 64E17	
PLOT DATE = Tue Mar 30 14:51:20 2010		DATE -	REVISED -		ILLINOIS FED. AID PROJECT							