


BY	DATE
SURVEYED	
PLOTTED	
TEMPLATE	
AREAS	
CHECKED	
FINAL SURVEY	
NOTE BOOK	
NO.	

BY	DATE
SURVEYED	
PLOTTED	
TEMPLATE	
AREAS	
CHECKED	
ORIGINAL SURVEY	
NOTE BOOK	
NO.	

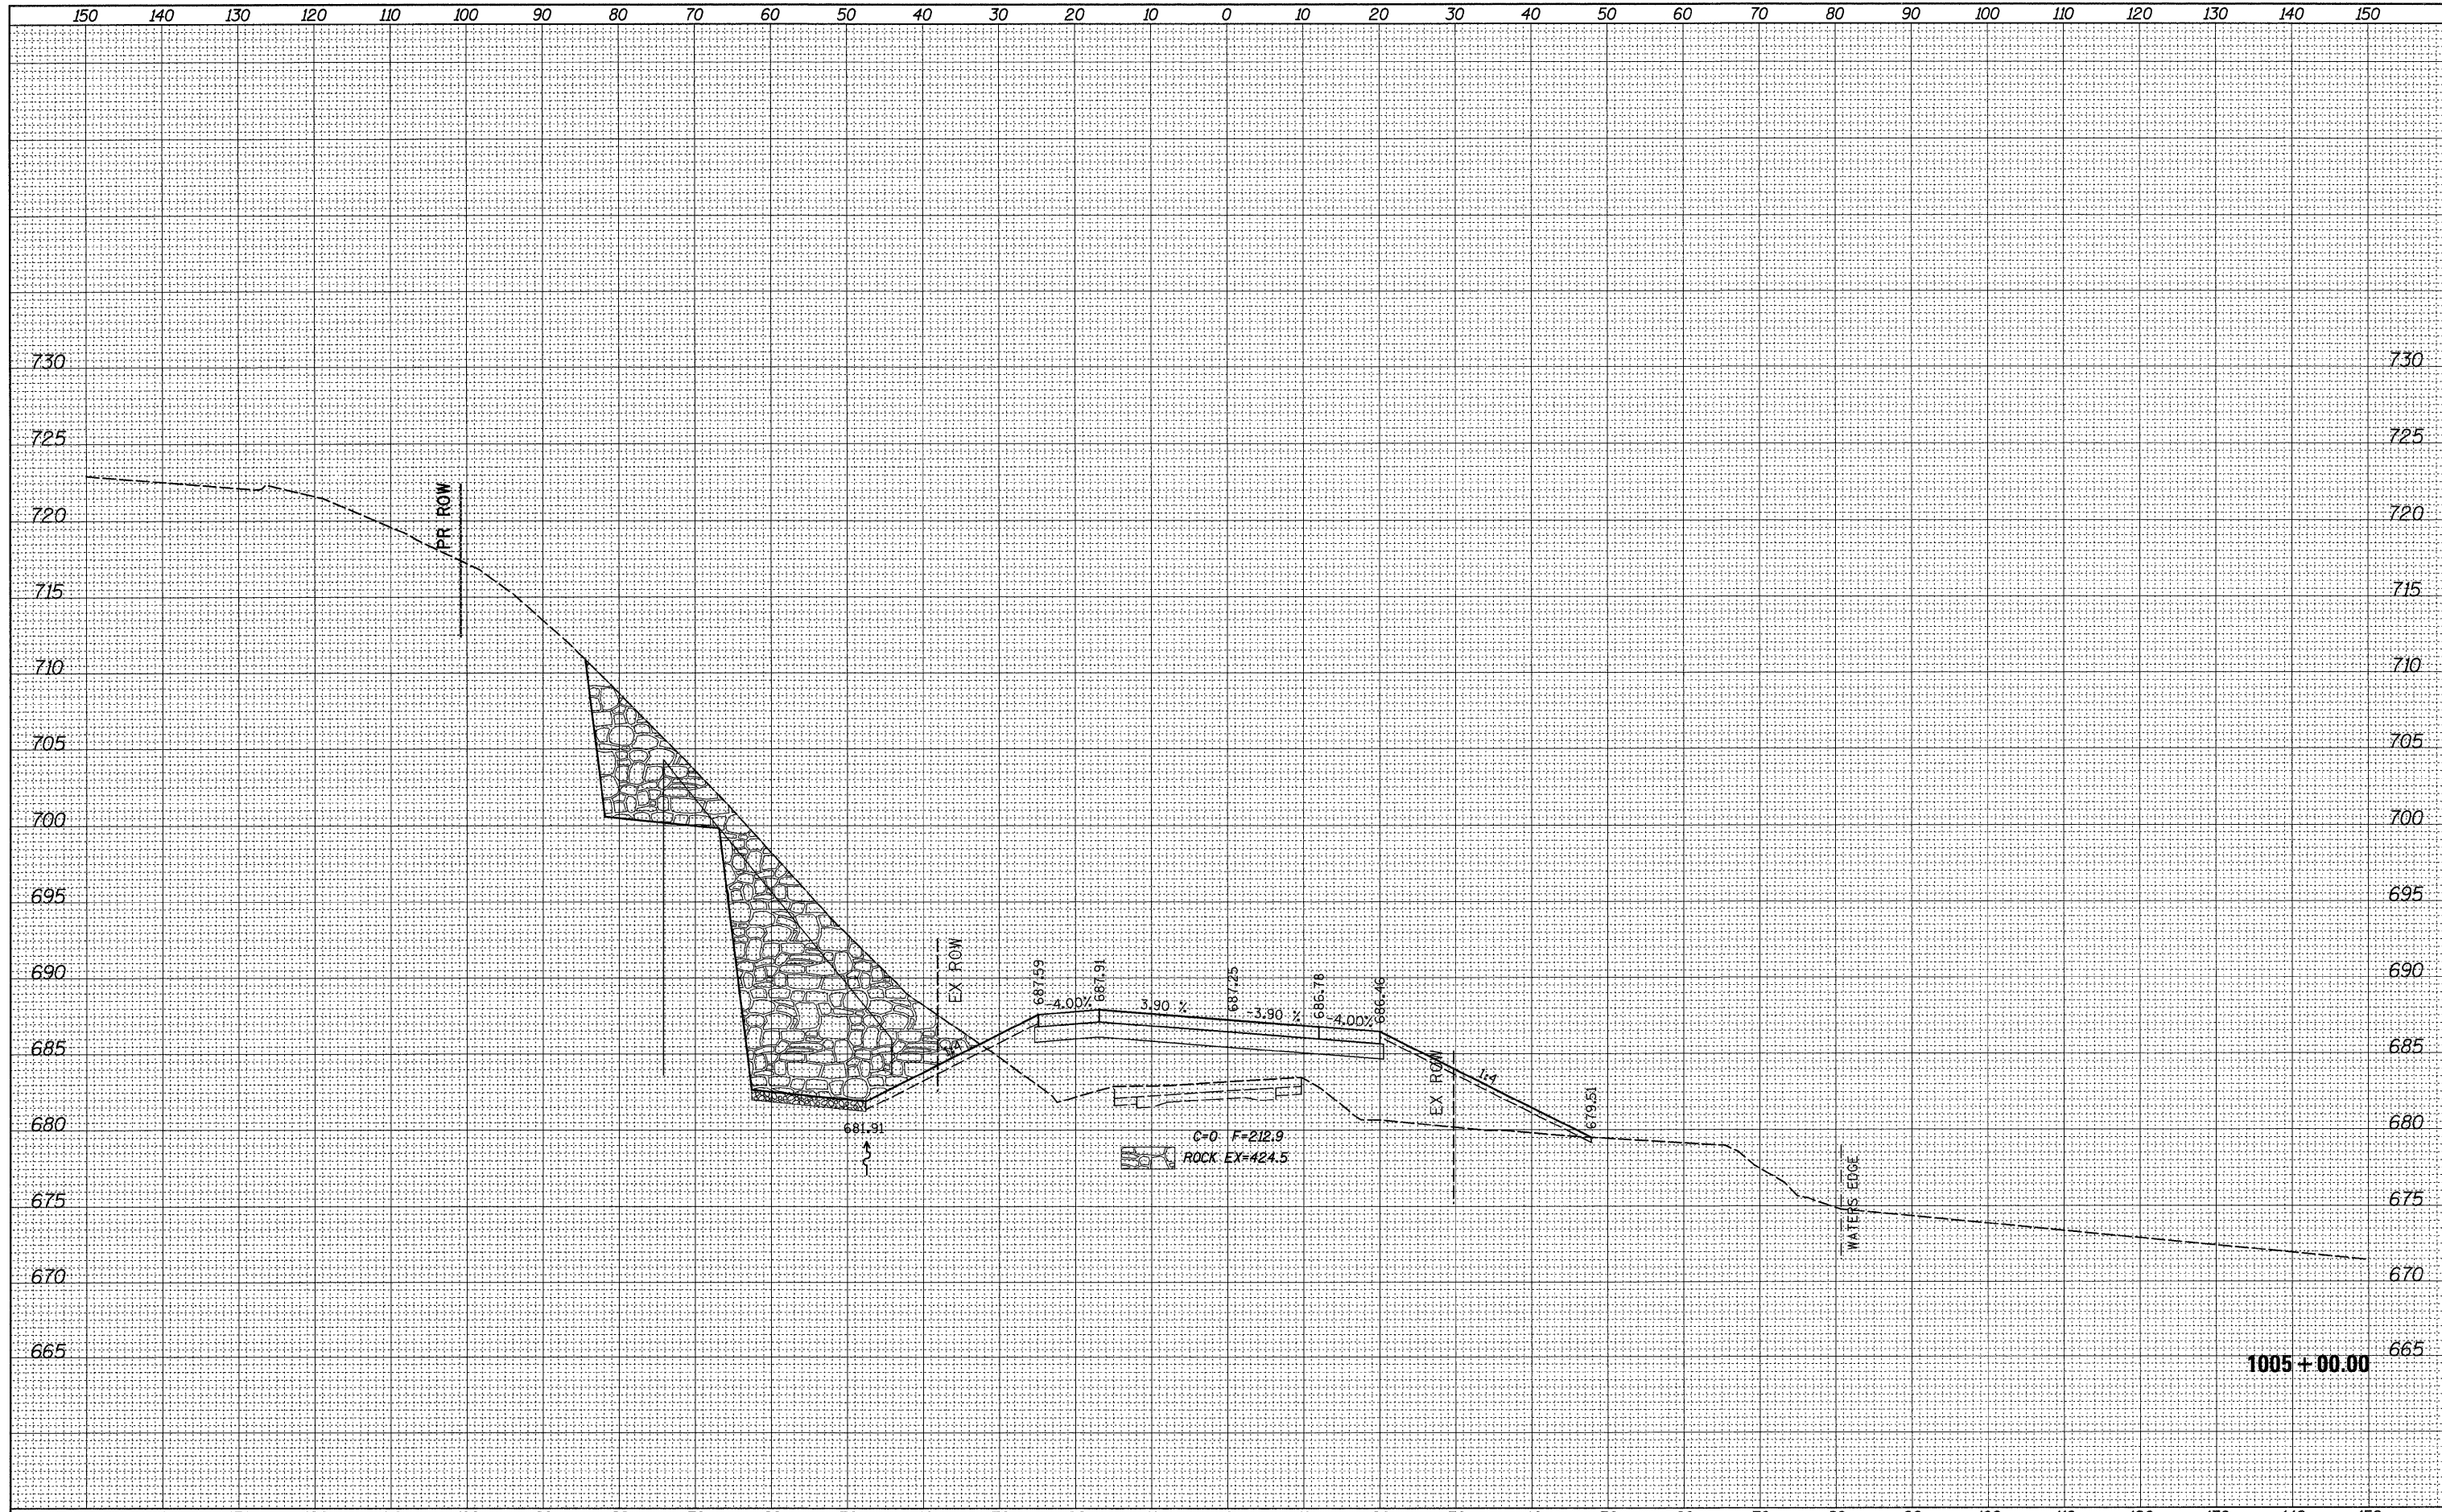

FILE NAME =	USER NAME = grantpm	DESIGNED -	REVISED -	STATE OF ILLINOIS DEPARTMENT OF TRANSPORTATION	IL ROUTE 2 CROSS-SECTIONS				F.A.P. RTE.	SECTION	COUNTY	TOTAL SHEETS	SHEET NO.
ca:\pwork\pwork\grantpm\dms31213\0206508\msk2.dgn		DRAWN -	REVISED -		742	3TR-4	OGLE	867	772				
PLOT SCALE = 10.0000' / IN.		CHECKED -	REVISED -		SCALE:				SHEET NO.	OF SHEETS	STA. 1005+00.00 TO STA. 1005+00.00	ILLINOIS FED. AID PROJECT	
PLOT DATE = Tue Mar 30 14:51:36 2010		DATE -	REVISED -										