


FINAL SURVEY	SURVEYED	BY	DATE
NOTE BOOK	PLOTTED		
NO.	TEMPLATE		
	AREAS CHECKED		

ORIGINAL SURVEY	SURVEYED	BY	DATE
NOTE BOOK	PLOTTED		
NO.	TEMPLATE		
	AREAS CHECKED		

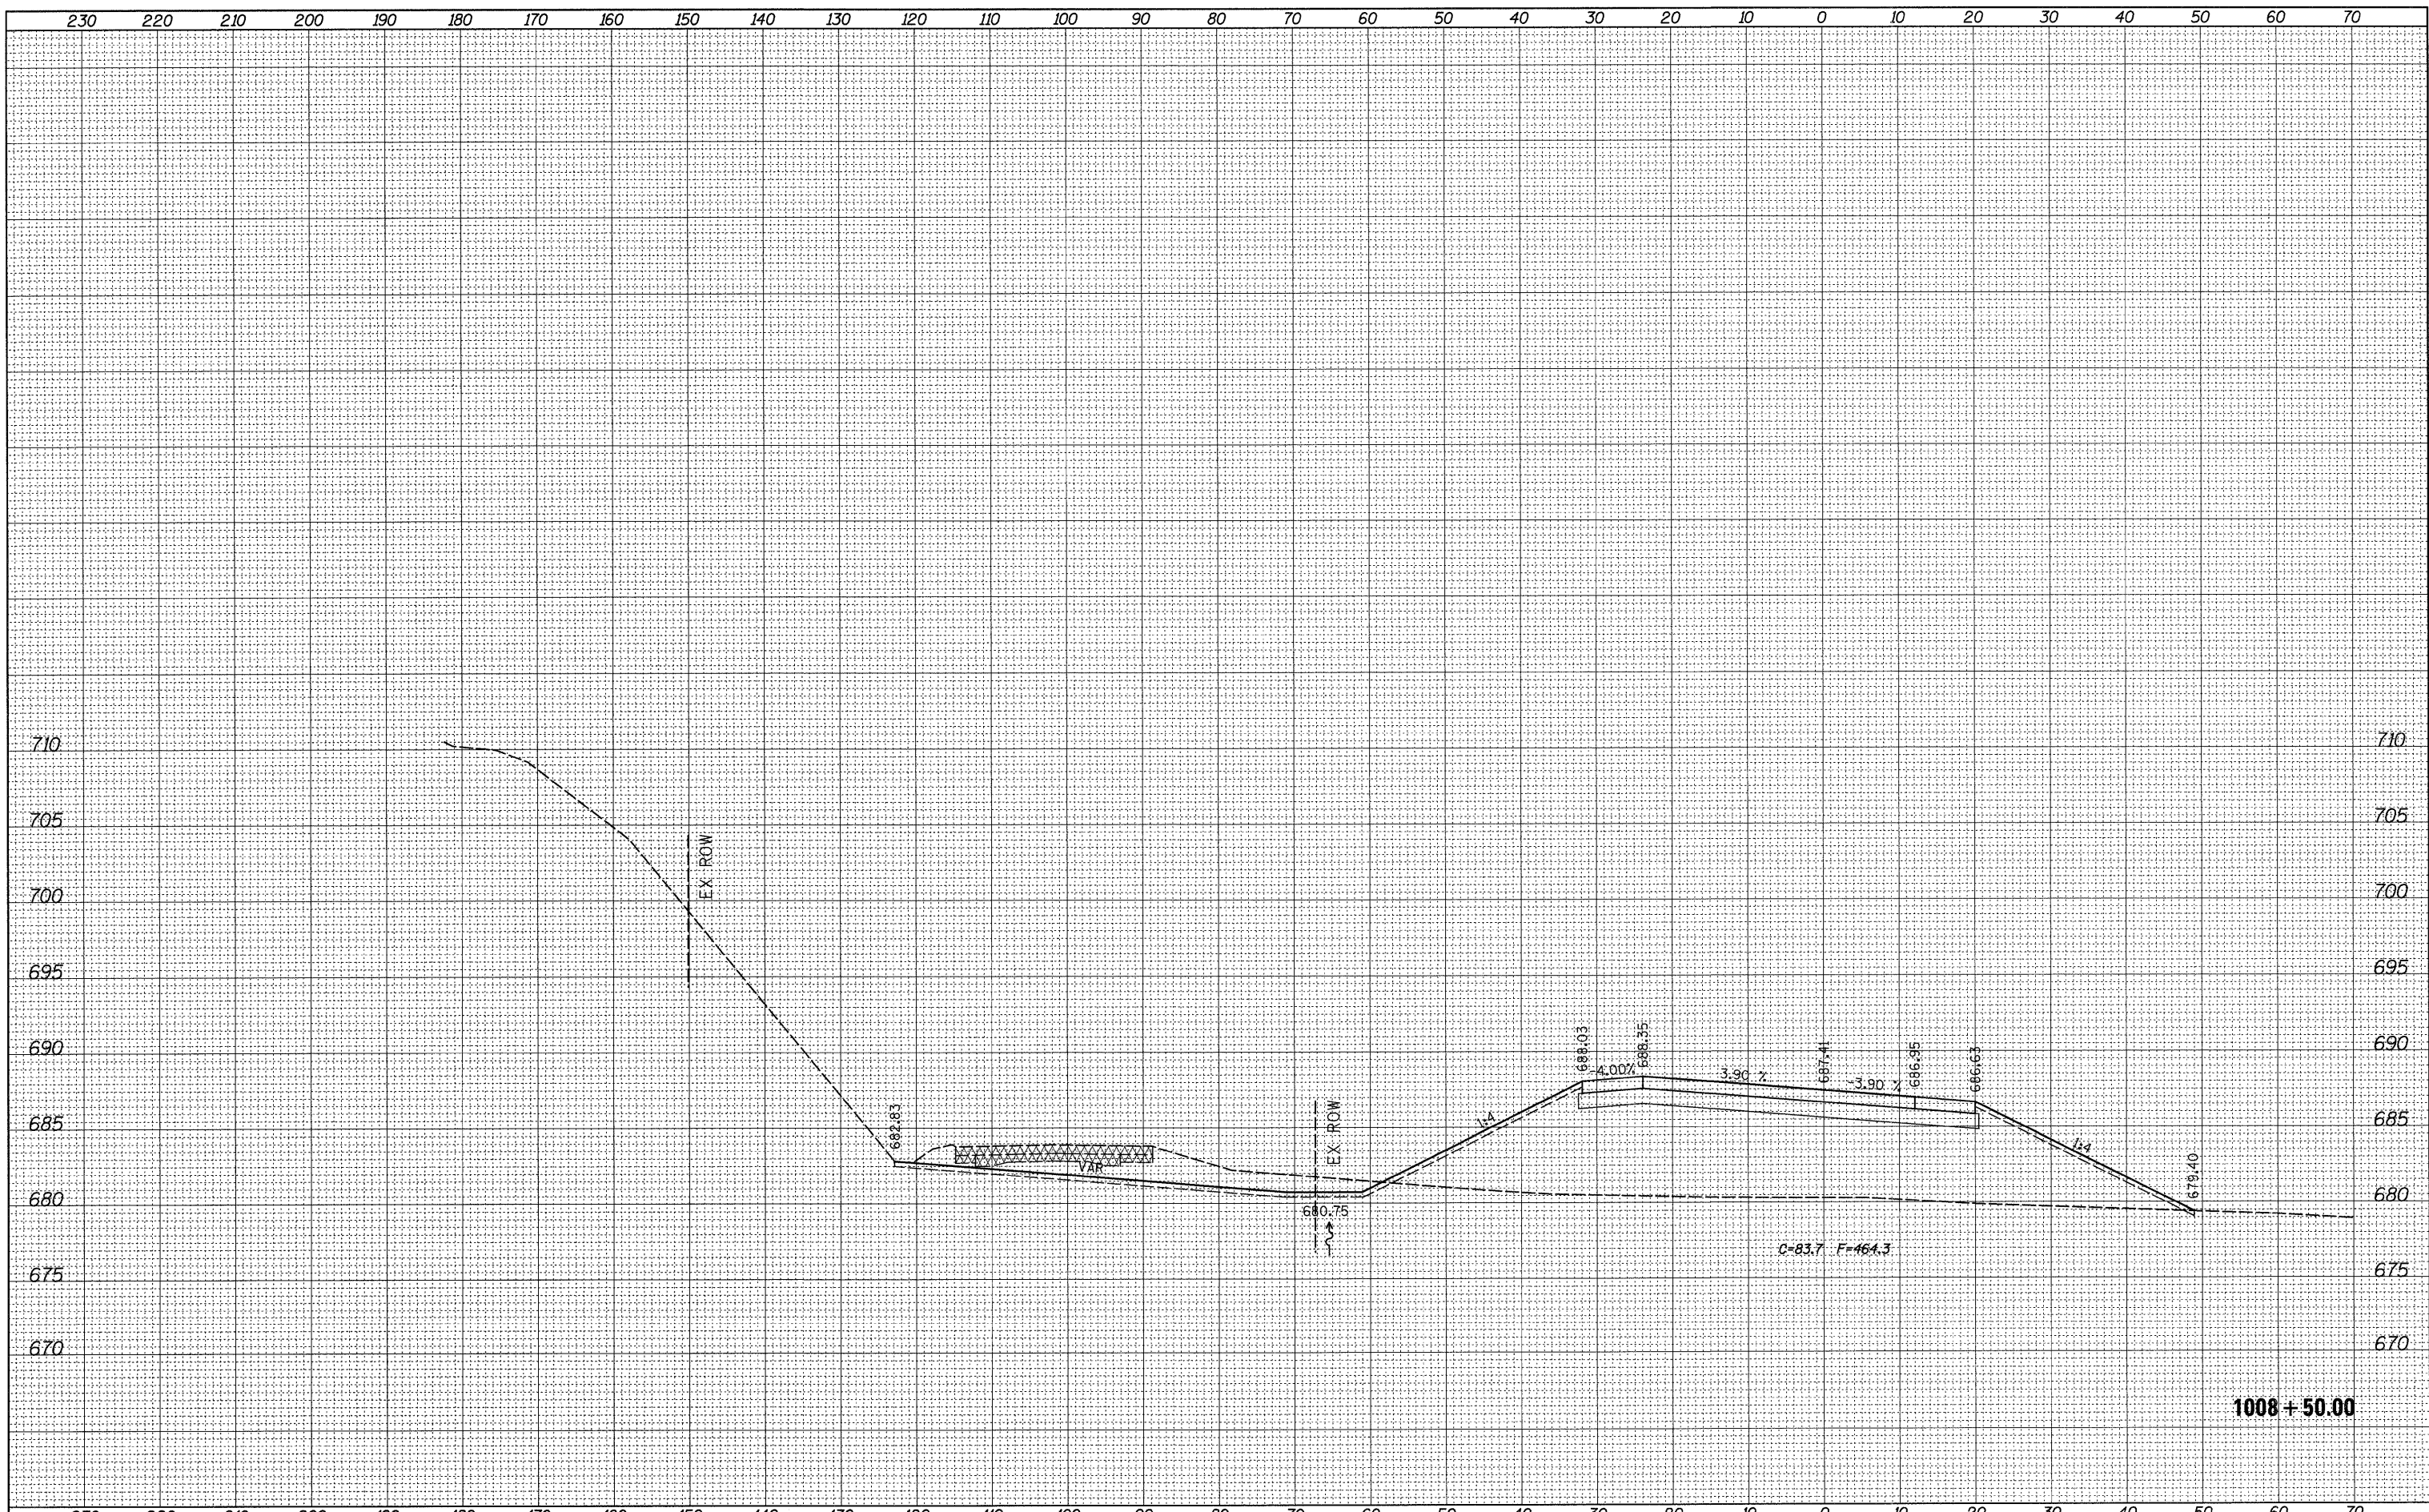

1008+50.00

FILE NAME =	USER NAME = grantpm	DESIGNED -	REVISED -	<b>STATE OF ILLINOIS DEPARTMENT OF TRANSPORTATION</b>	<b>IL ROUTE 2 CROSS-SECTIONS</b>			F.A.P. RTE.	SECTION	COUNTY	TOTAL SHEETS	SHEET NO.
ct:\pw_work\p1dot\grantpm\dms31213\0206608\msh2.dgn		DRAWN -	REVISED -		742	37R-4	OGLE	867	779			
PLOT SCALE = 10,0000' / IN.		CHECKED -	REVISED -		SCALE:			CONTRACT NO. 64E17				
PLOT DATE = Tue Mar 30 14:51:42 2010		DATE -	REVISED -		SHEET NO.	OF SHEETS	STA. 1008+50.00 TO STA. 1008+50.00	ILLINOIS FED. AID PROJECT				