


FINAL SURVEY	SURVEYED	BY	DATE
NOTE BOOK	PLOTTED		
NO.	TEMPLATE		
	AREAS CHECKED		

ORIGINAL SURVEY	SURVEYED	BY	DATE
NOTE BOOK	PLOTTED		
NO.	TEMPLATE		
	AREAS CHECKED		

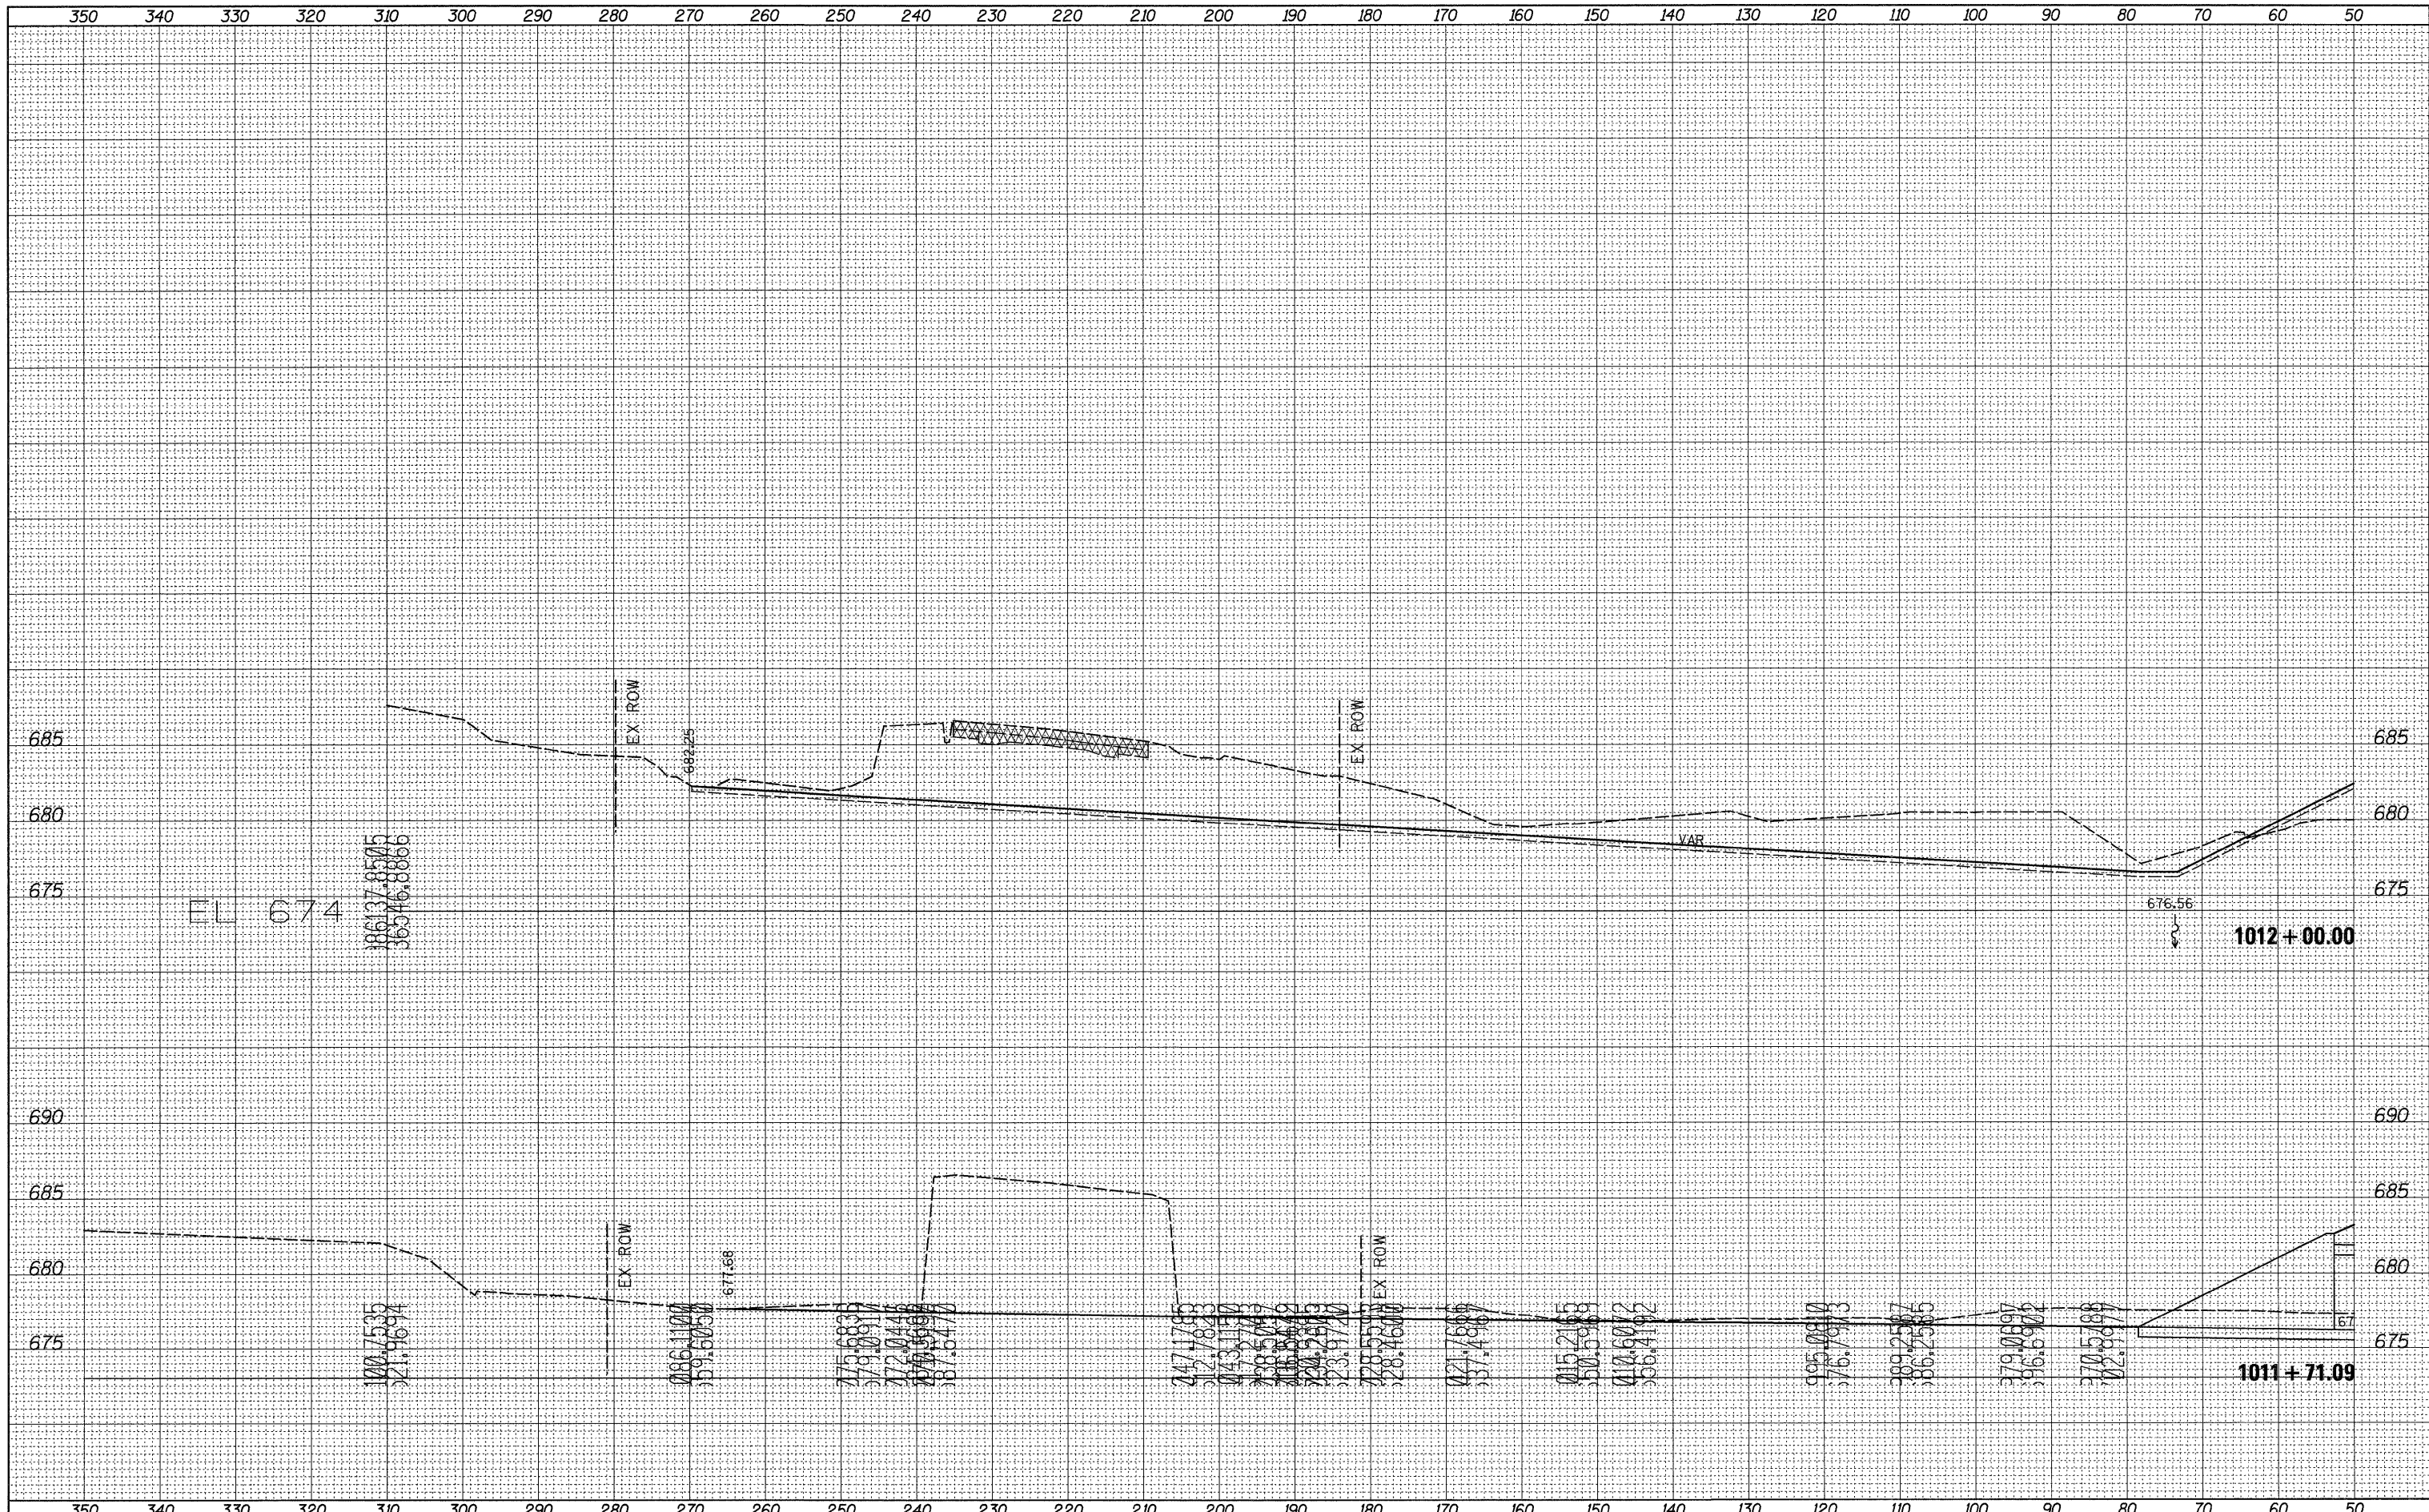

FILE NAME =	USER NAME = grantpm	DESIGNED -	REVISED -	STATE OF ILLINOIS DEPARTMENT OF TRANSPORTATION	IL ROUTE 2 CROSS-SECTIONS			F.A.P. RTE. 742	SECTION 37R-4	COUNTY OGLE	TOTAL SHEETS 867	SHEET NO. 785
CONTRACT NO. 64E17	SCALE: 1" = 40'	DRAWN -	REVISED -		SHEET NO. OF SHEETS	STA. 1011+71.09 TO STA. 1012+00.00	ILLINOIS FED. AID PROJECT					
		CHECKED -	REVISED -									
		DATE -	REVISED -									