


BY	DATE
SURVEYED	
PLOTTED	
TEMPLATE	
NOTE BOOK	
AREAS CHECKED	
NO.	

BY	DATE
SURVEYED	
PLOTTED	
TEMPLATE	
NOTE BOOK	
AREAS CHECKED	
NO.	

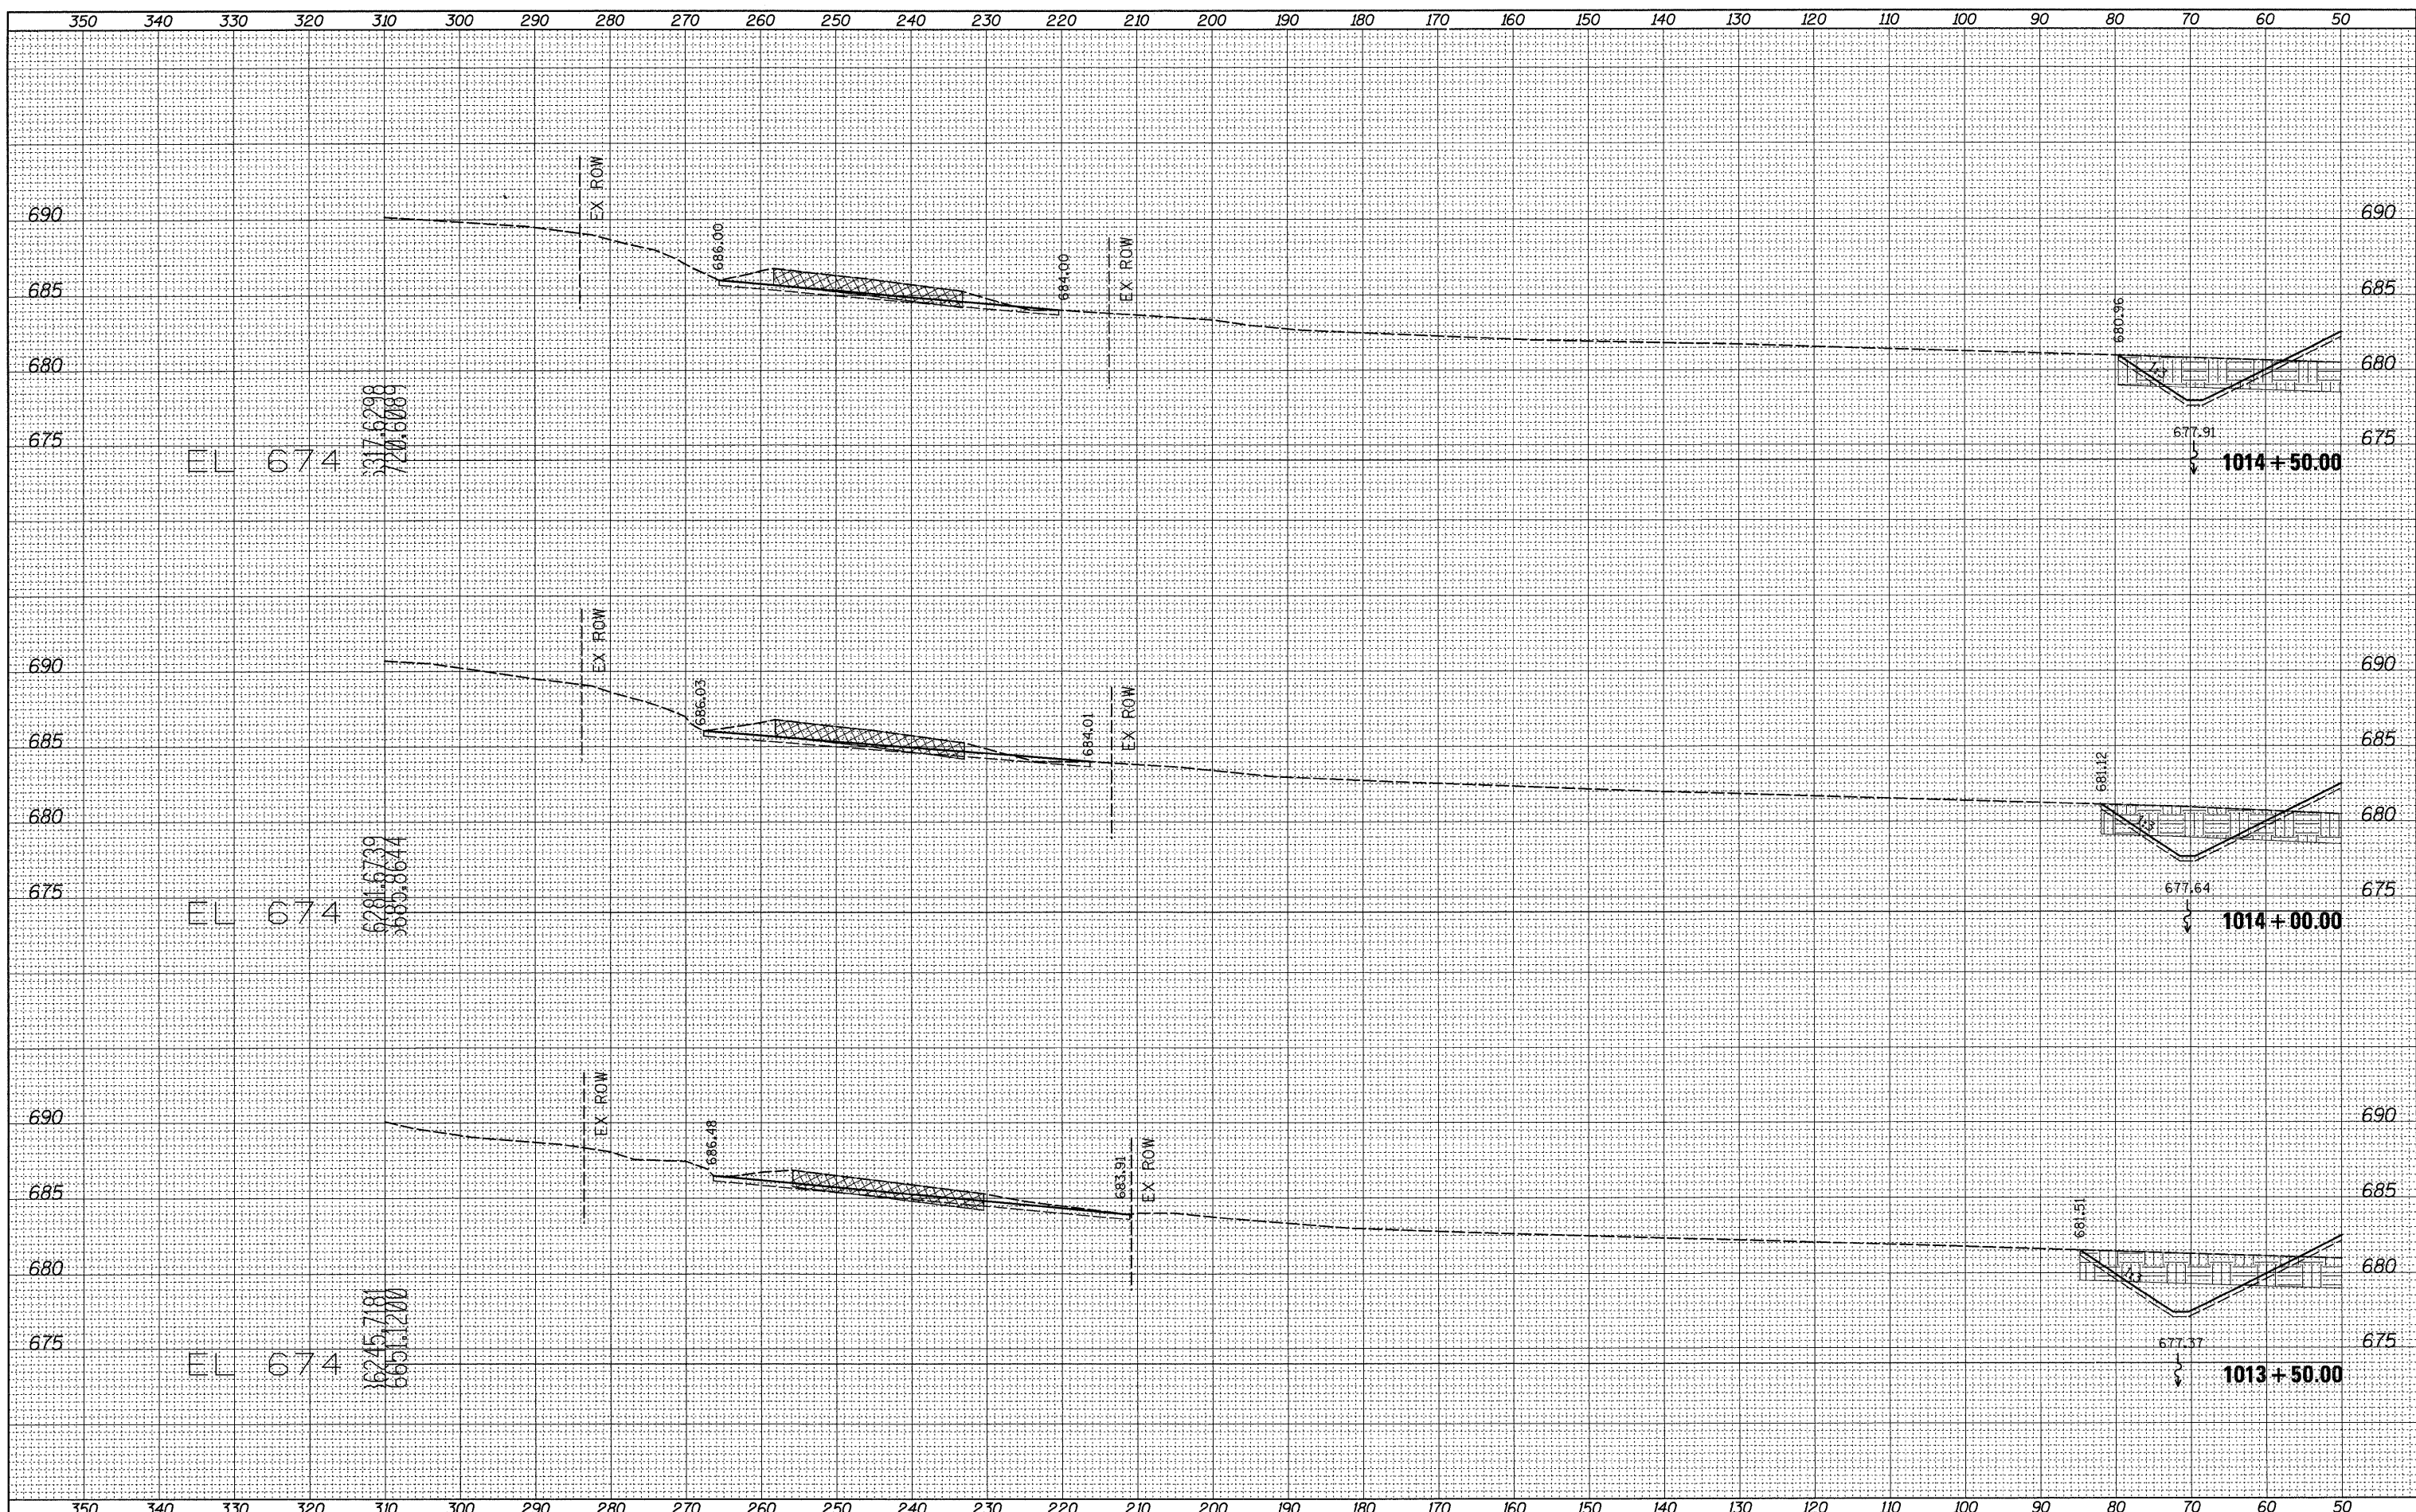

FILE NAME = USER NAME = grantpm  
 c:\pwworkspace\grantpm\dms31213\10206608\msh2.dgn  
 PLOT SCALE = 10,0000' / IN.  
 PLOT DATE = Tue Mar 30 14:51:49 2010

DESIGNED -	REVISED -
DRAWN -	REVISED -
CHECKED -	REVISED -
DATE -	REVISED -

**STATE OF ILLINOIS  
DEPARTMENT OF TRANSPORTATION**

**IL ROUTE 2  
CROSS-SECTIONS**

SCALE: SHEET NO. OF SHEETS STA. 1013+50.00 TO STA. 1014+50.00

F.A.P. RTE.	SECTION	COUNTY	TOTAL SHEETS	SHEET NO.
742	37R-4	OGLE	867	789
			CONTRACT NO.	64E17
ILLINOIS FED. AID PROJECT				