


BY	DATE
SURVEYED	
PLOTTED	
TEMPLATE	
NO. BOOK	
AREAS CHECKED	

BY	DATE
SURVEYED	
PLOTTED	
TEMPLATE	
NO. BOOK	
AREAS CHECKED	

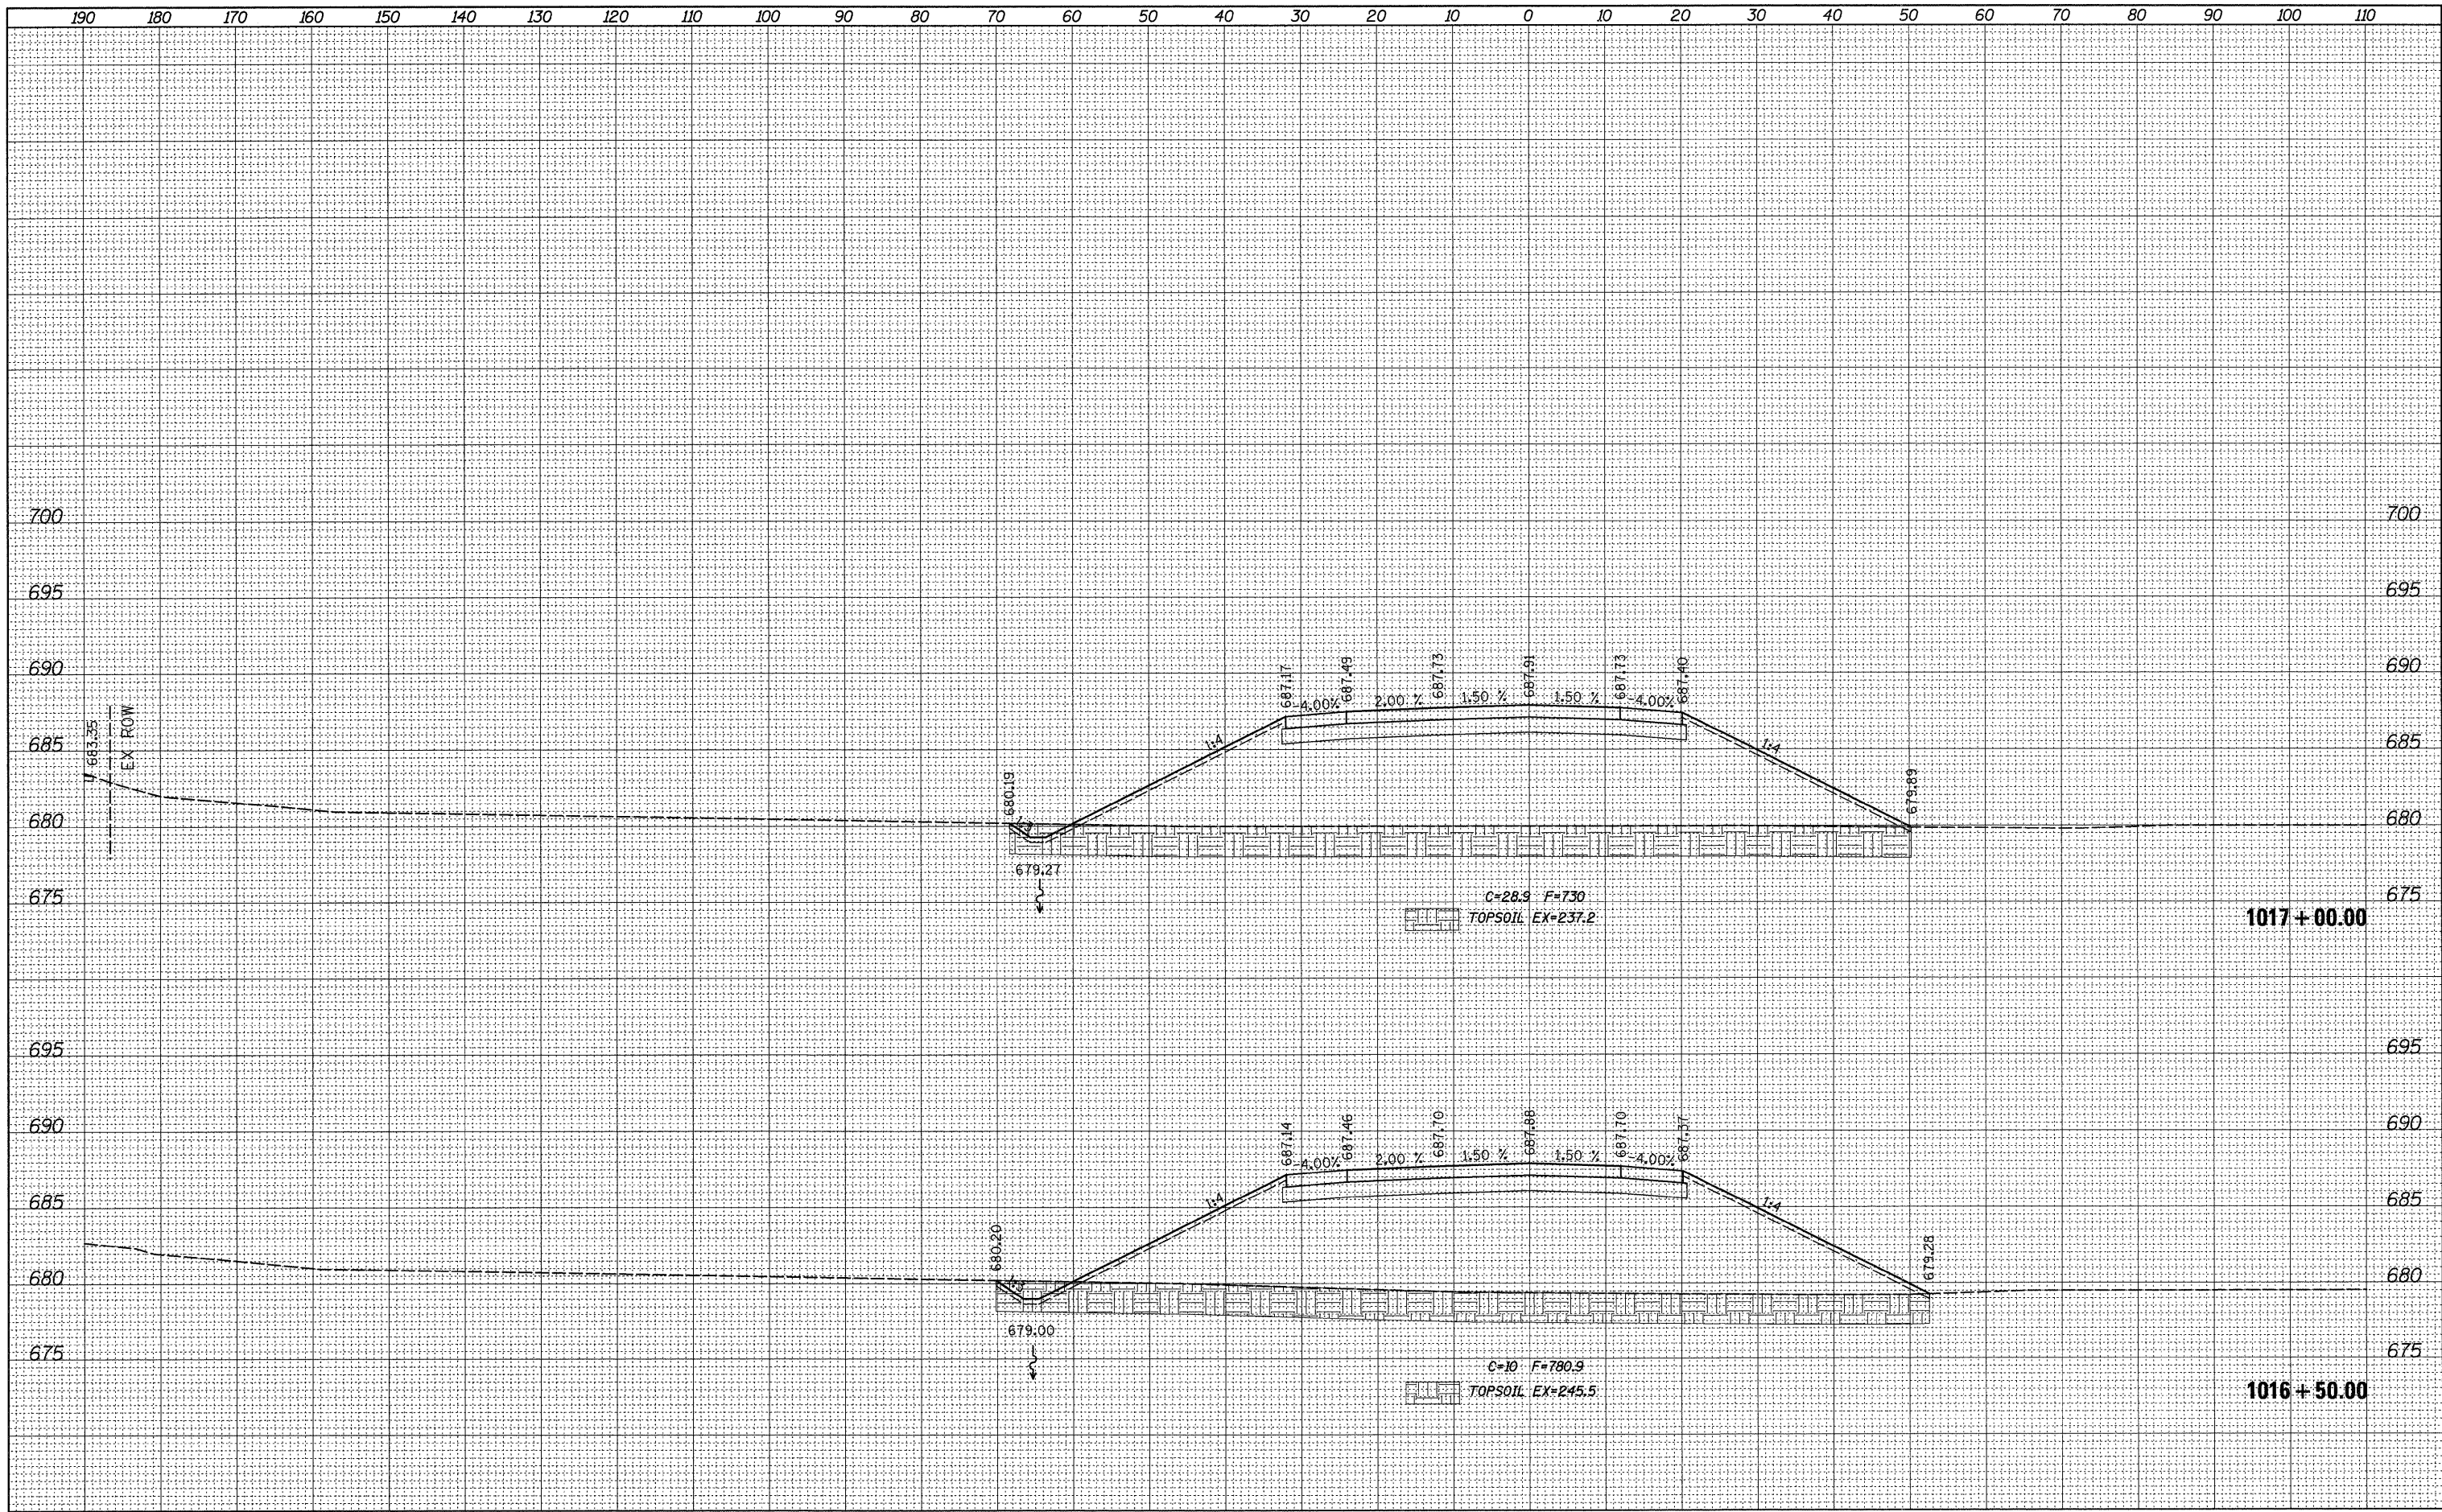

FILE NAME =
 et:\pwwork\pwwork\grantspm\dms31213\0206608.xmsh2.dgn

USER NAME = grantspm
 PLOT SCALE = 10.0000' / IN.
 PLOT DATE = Tue Mar 30 14:51:50 2010

DESIGNED -
 DRAWN -
 CHECKED -
 DATE -

REVISED -
 REVISED -
 REVISED -
 REVISED -

**STATE OF ILLINOIS
 DEPARTMENT OF TRANSPORTATION**

**IL ROUTE 2
 CROSS-SECTIONS**

SCALE: SHEET NO. OF SHEETS STA. 1016+50.00 TO STA. 1017+00.00

F.A.P. RTE. 742	SECTION 37R-4	COUNTY OGLE	TOTAL SHEETS 867	SHEET NO. 792
CONTRACT NO. 64E17			ILLINOIS FED. AID PROJECT	