


DATE	
BY	
FINISH SURVEY	
SURVEYED	
PLOTTED	
TEMPLATE	
NOTE BOOK	
AREAS CHECKED	
NO.	

DATE	
BY	
ORIGINAL SURVEY	
SURVEYED	
PLOTTED	
TEMPLATE	
NOTE BOOK	
AREAS CHECKED	
NO.	

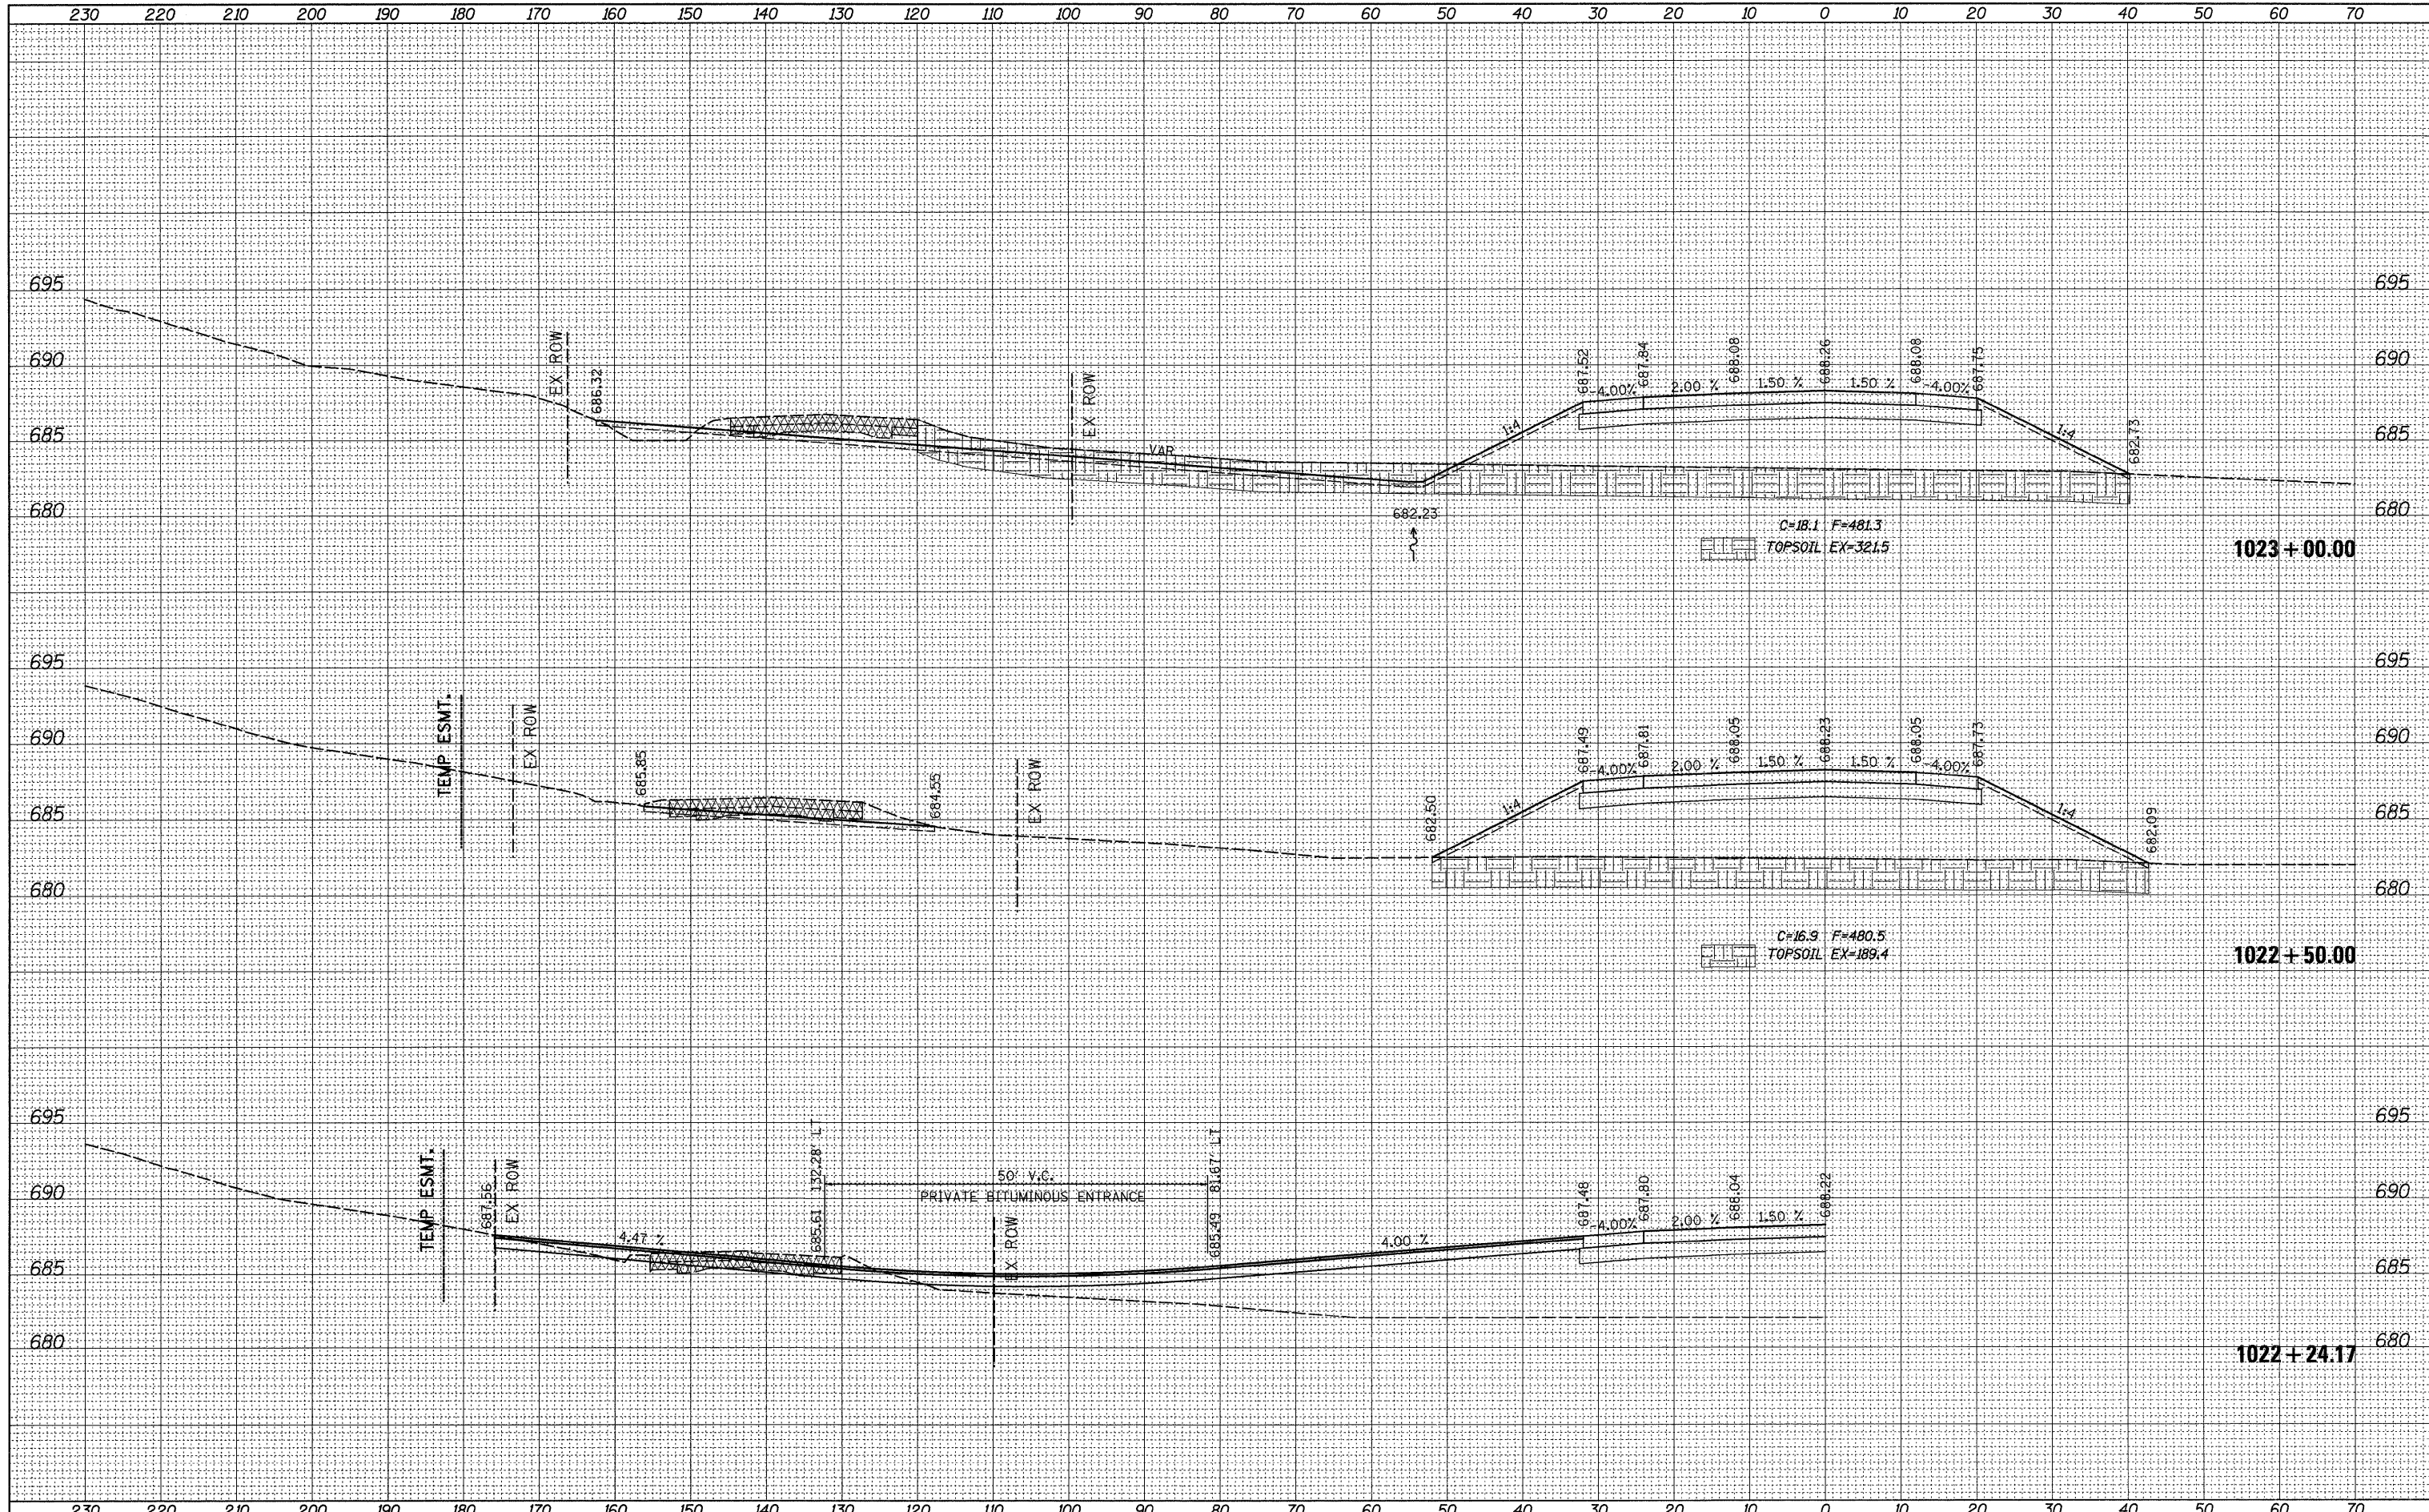

FILE NAME =  
 c:\pw\work\pwwork\grantpm\dms31213\0206608\msh2.dgn

USER NAME = grantpm  
 PLOT SCALE = 10.0000' / IN.  
 PLOT DATE = Tue Mar 30 14:51:55 2010

DESIGNED -  
 DRAWN -  
 CHECKED -  
 DATE -

REVISED -  
 REVISED -  
 REVISED -  
 REVISED -

**STATE OF ILLINOIS  
 DEPARTMENT OF TRANSPORTATION**

**IL ROUTE 2  
 CROSS-SECTIONS**

SCALE: SHEET NO. OF SHEETS STA. 1022+24.17 TO STA. 1023+00.00

F.A.P. RTE. 742	SECTION 37R-4	COUNTY OGLE	TOTAL SHEETS 867	SHEET NO. 800
			CONTRACT NO. 64E17	
ILLINOIS FED. AID PROJECT				